

THIS MAP WAS PREPARED FOR ASSESSMENT PURPOSE ONLY.

SEC.33 T.22S. R.7W. W.M.
DOUGLAS COUNTY
1" = 400'

REVISED ON
7-7-10

22 7 33


SEE MAP 22 7 28

LONGVIEW DRIVE

1. DELTA=44°59'24"
R=200' T=86.96'
2. DELTA=25°02'
R=250' T=55.05'
3. DELTA=22°23'
R=450' T=89.03'
4. DELTA=16°39'
R=450' T=65.85'
5. DELTA=32°22'
R=300' T=87.06'
6. DELTA=14°45'30"
R=300' T=38.85'
7. DELTA=25°20'
R=300' T=67.42'
8. DELTA=24°53'30"
R=450' T=99.32'
9. DELTA=9°41'30"
R=500' T=42.39'
10. DELTA=36°58'30"
R=650' T=283.97'
11. DELTA=28°23'30"
R=400' T=101.18'
12. DELTA=53°47'30"
R=300' T=152.17'
13. DELTA=39°44'
R=325' T=115.63'
14. DELTA=40°45'
R=200' T=74.28'
15. DELTA=30°44'30"
R=300' T=82.47'
16. DELTA=26°06'
R=300' T=69.54'

FERN DRIVE

1. DELTA=60°41'46"
R=140' T=81.97'
2. DELTA=30°19'30"
R=200' T=54.86'
3. DELTA=93°55'30"
R=100' T=107.09'
4. DELTA=28°31'30"
R=170' T=42.74'
5. DELTA=8°15'
R=300' T=21.64'
6. DELTA=28°32'
R=300' T=76.28'
7. DELTA=43°14'
R=300' T=118.88'
8. DELTA=103°07'
R=100' T=1125.98'
9. DELTA=43°48'
R=124' T=50'
10. DELTA=41°37'
R=134' T=50.95'
11. DELTA=90°34'
R=100' T=100.99'
12. DELTA=44°13'30"
R=220' T=89.49'
13. DELTA=41°21'30"
R=300' T=113.23'
14. DELTA=12°34'40"
R=300' T=33.05'
15. DELTA=90°33'30"
R=100' T=100.97'
16. DELTA=7°14'
R=120' T=95.85'
17. DELTA=134°37'42"
R=100' T=239.22'
18. DELTA=55°15'
R=150' T=78.5'
19. DELTA=15°53'30"
R=450' T=62.81'
20. DELTA=46°49'30"
R=194.57' T=84.25'
21. DELTA=68°05'
R=150' T=101.33'
22. DELTA=42°42'30"
R=220' T=86.01'

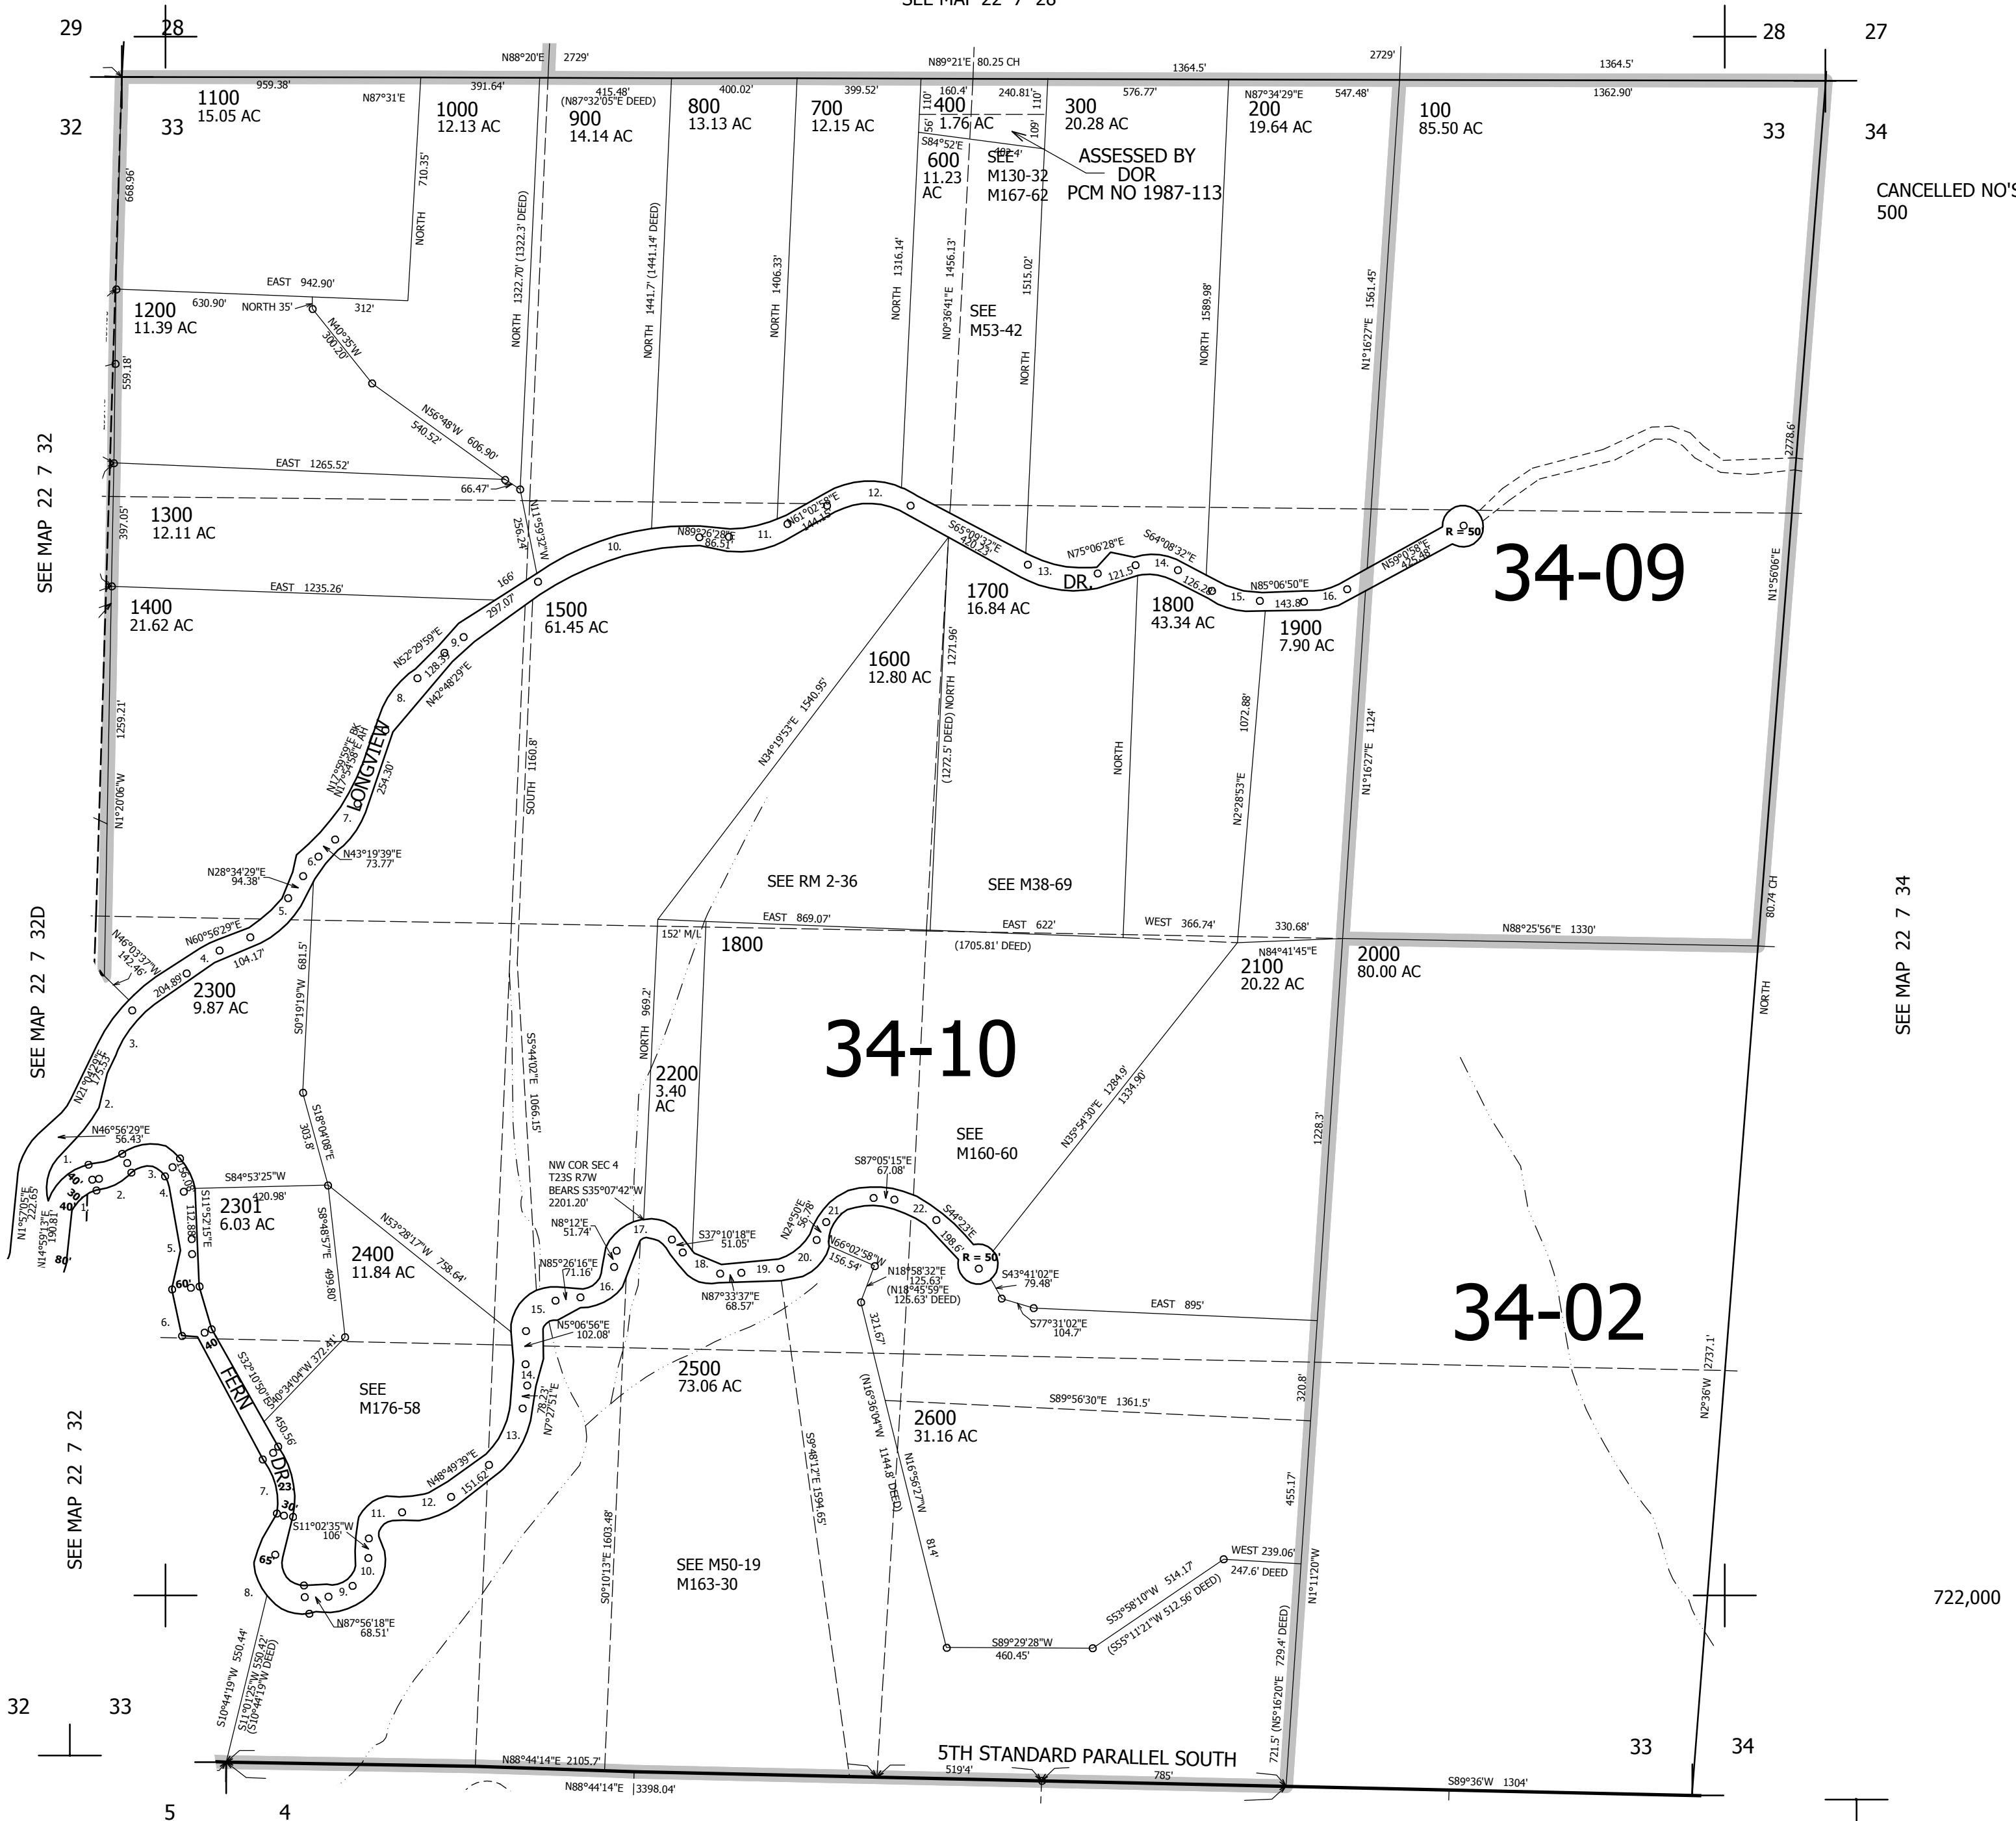

CANCELLED NO'S
500

SEE MAP 22 7 34

722,000

SEE MAP 23 7 4

4,120,000

22 7 33