


THIS MAP WAS PREPARED FOR ASSESSMENT PURPOSE ONLY.

SEC.3 T.22S. R.8W. W.M.
DOUGLAS COUNTY

1" = 400'

REVISED ON
5-7-96

22 8 3

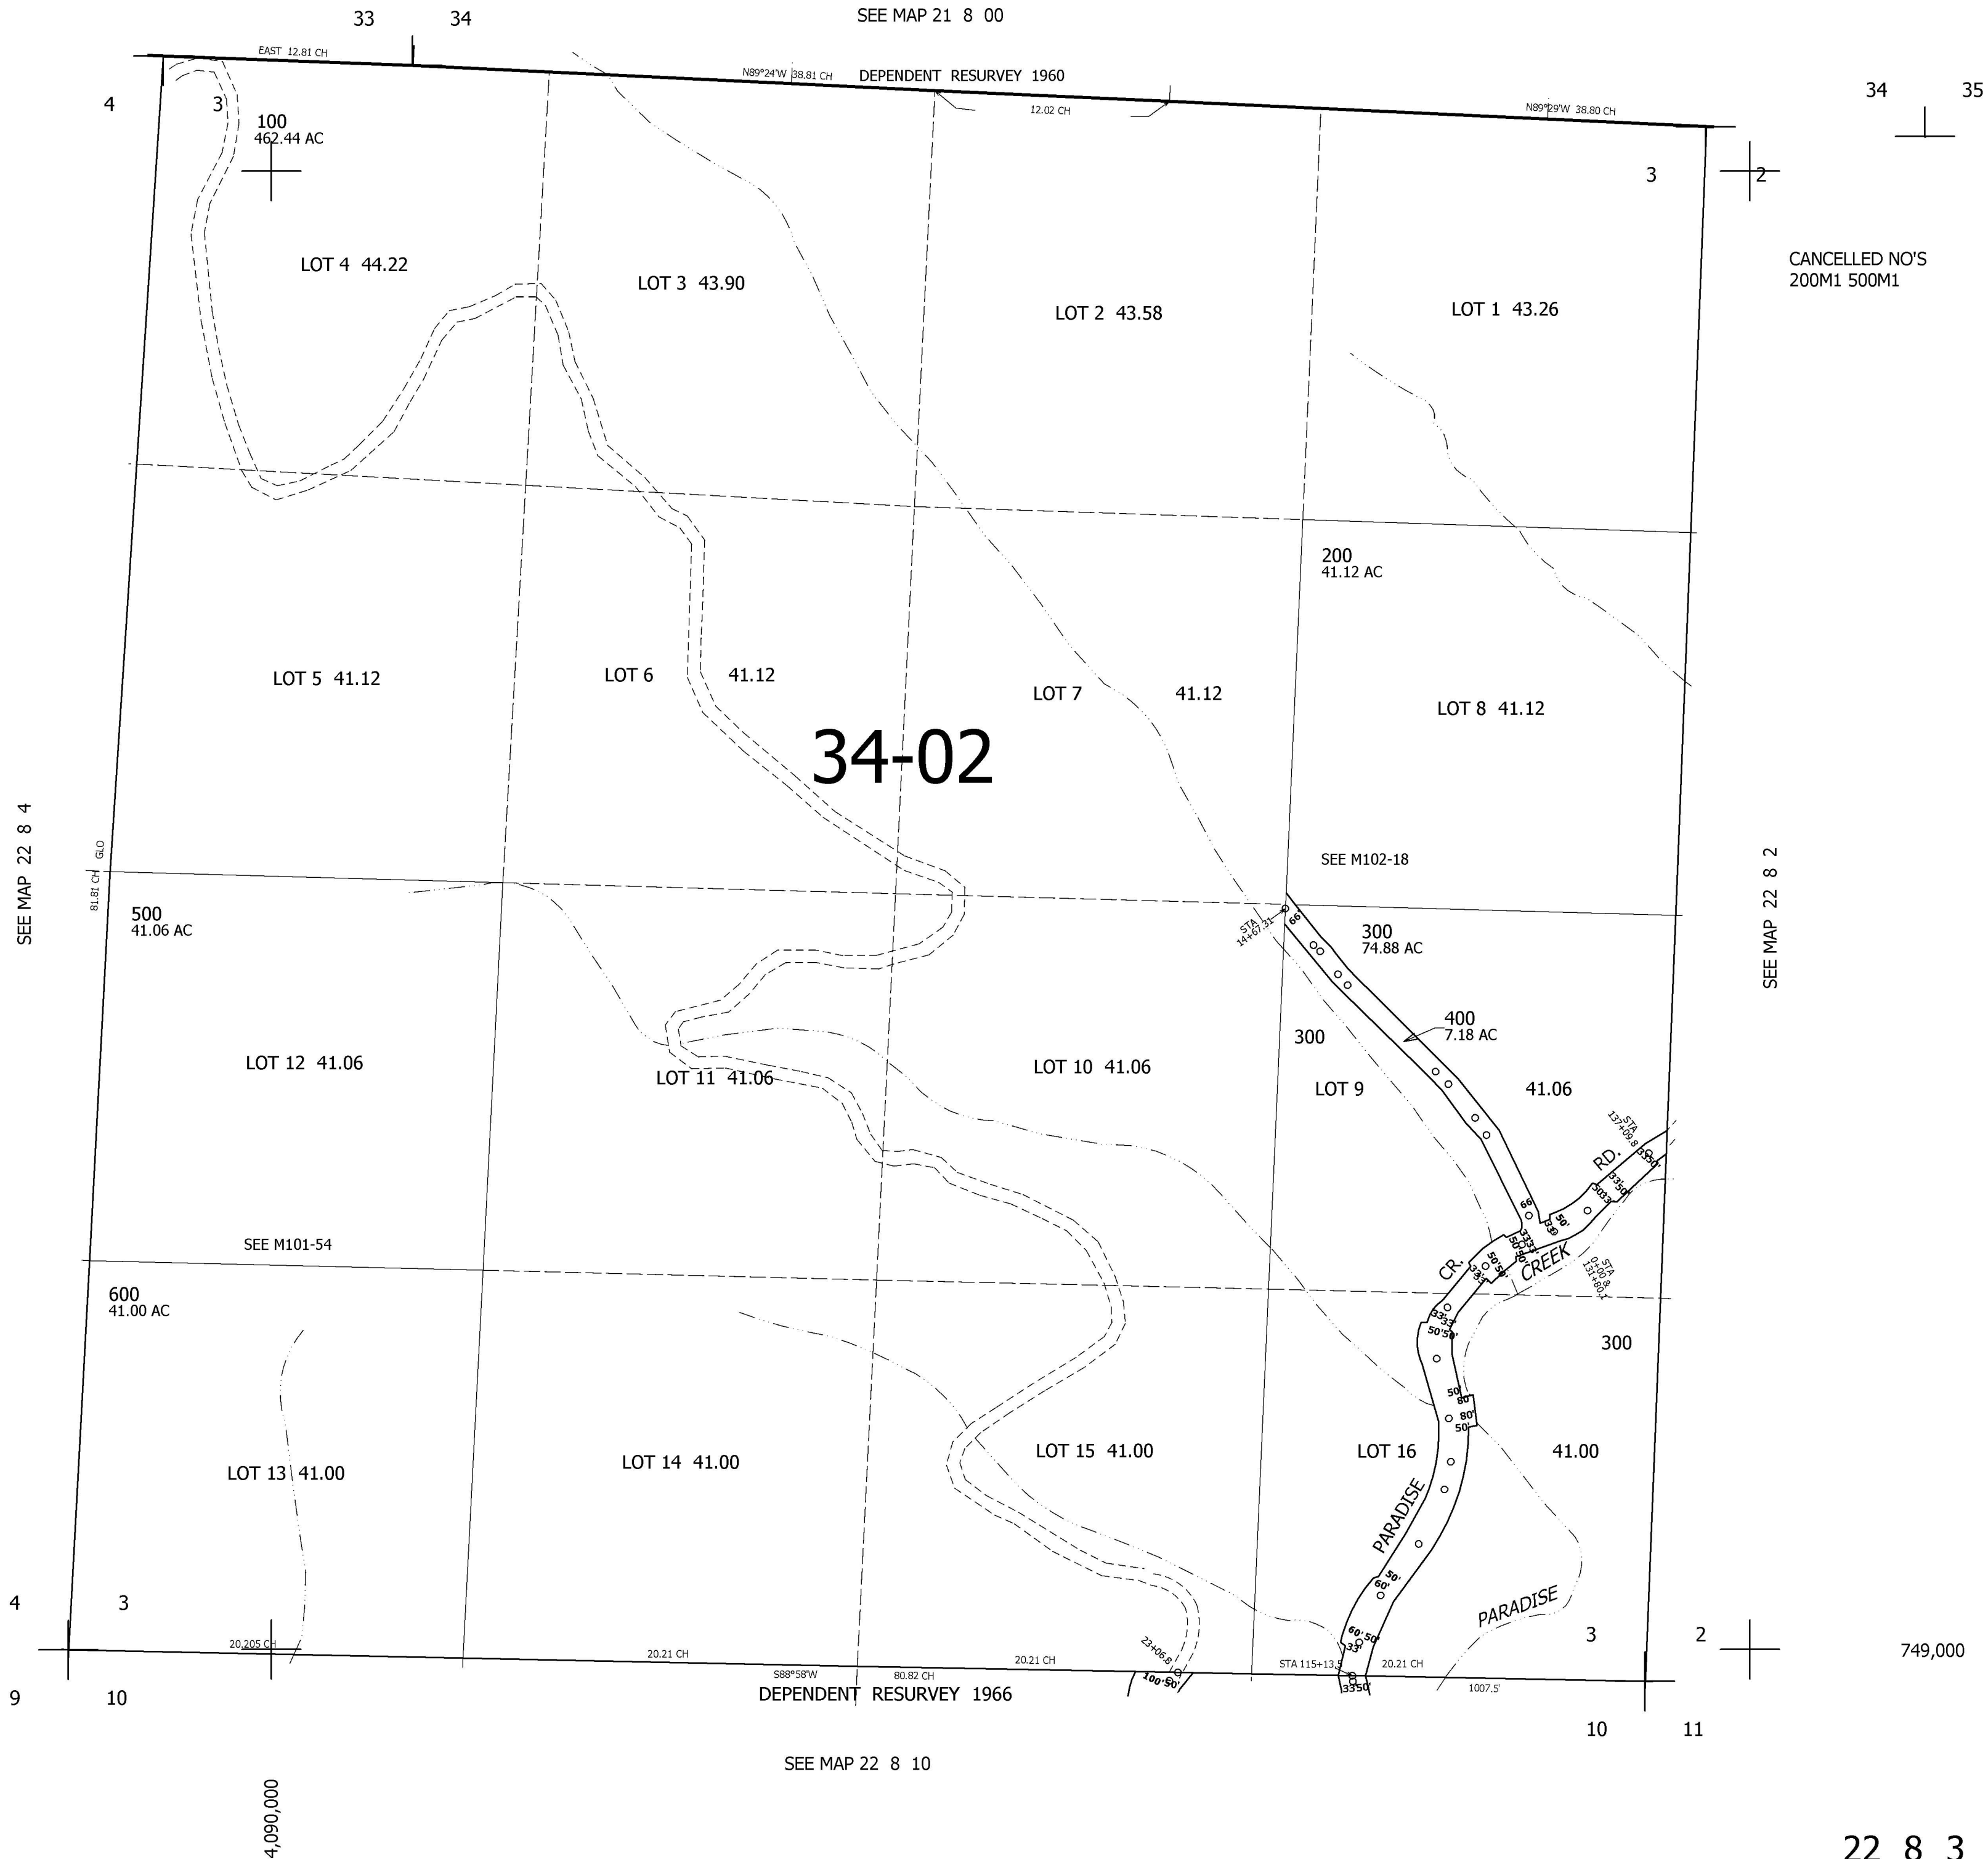

CANCELLED NO'S
200M1 500M1

749,000

22 8 3