


THIS MAP WAS PREPARED FOR ASSESSMENT PURPOSE ONLY.

SEC.11 T.22S. R.11W. W.M.  
DOUGLAS COUNTY  
1" = 400'

REVISED ON

22 11 11

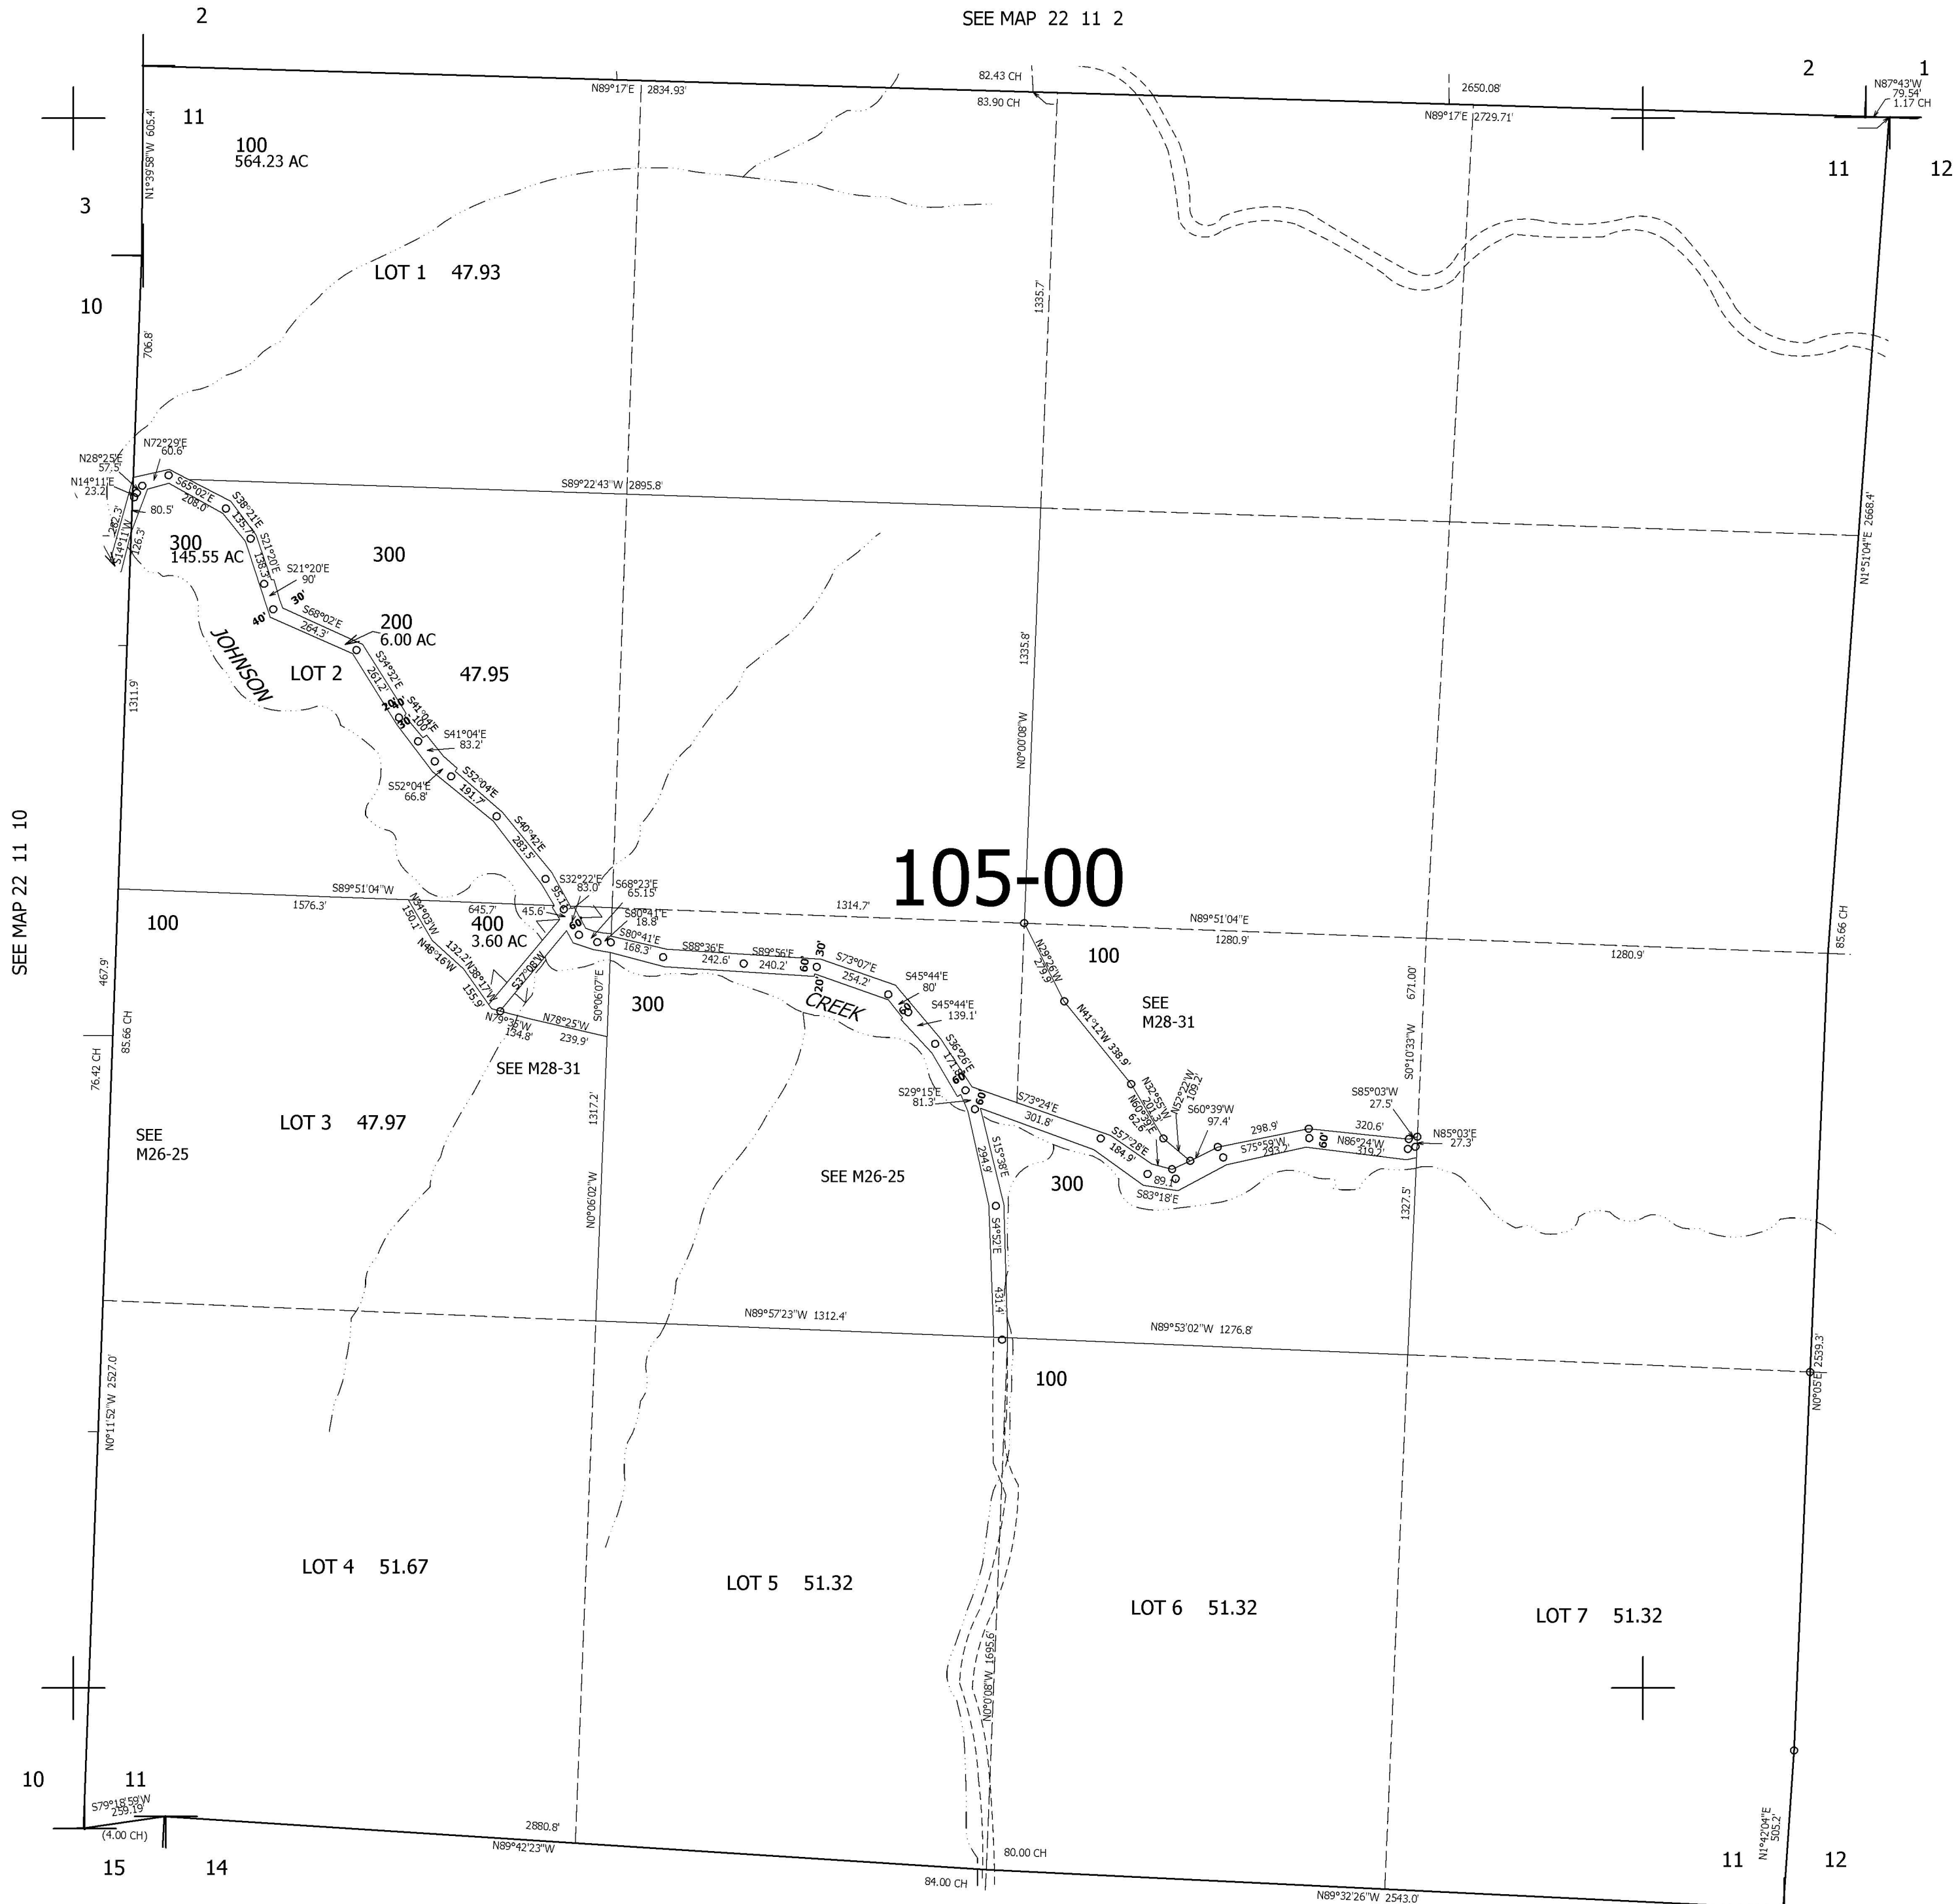

CANCELLED NOS

SEE MAP 22 11 10

SEE MAP 22 11 00

105-00

748,000

SEE MAP 22 11 00

4,003,000

22 11 11