


THIS MAP WAS PREPARED FOR ASSESSMENT PURPOSE ONLY.

SEC.20 T.22S. R.11W. W.M.
DOUGLAS COUNTY
1" = 400'

REVISED ON

22 11 20

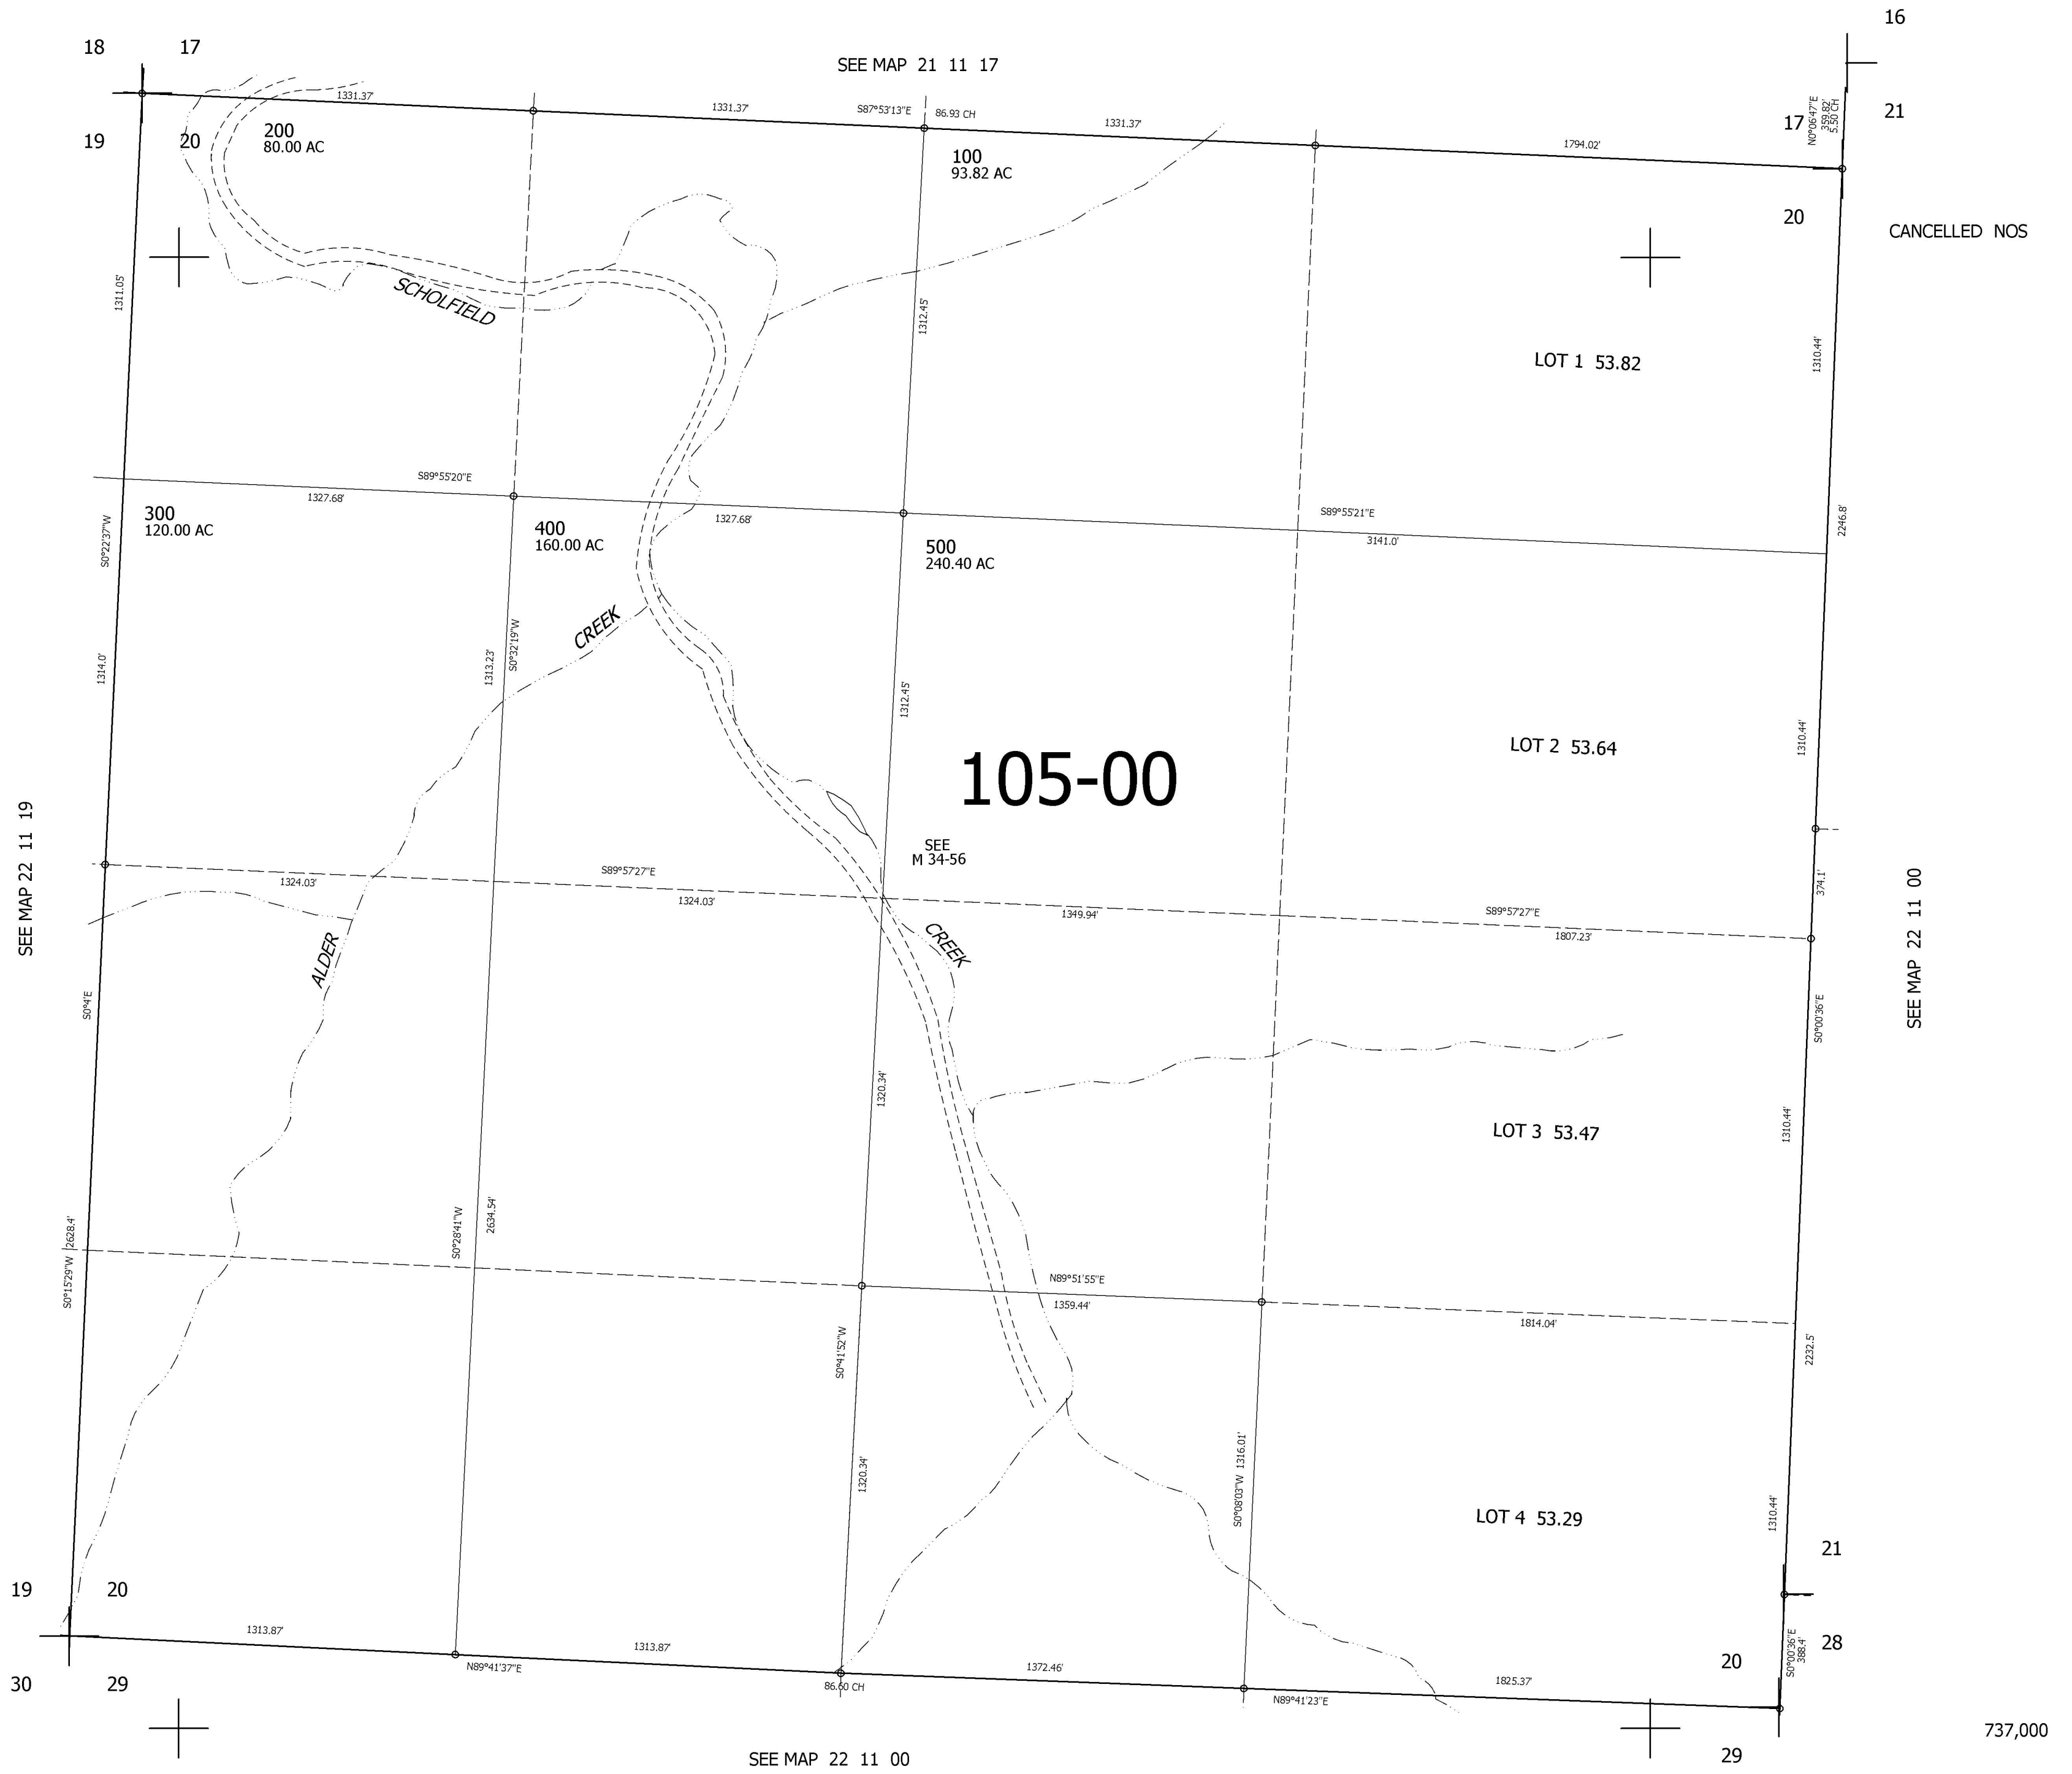

CANCELLED NOS

SEE MAP 22 11 00

22 11 20