


THIS MAP WAS PREPARED FOR ASSESSMENT PURPOSE ONLY.

SEC.1 T.22S. R.12W. W.M.  
DOUGLAS COUNTY

1" = 400'

REVISED ON  
7-20-10

22 12 1

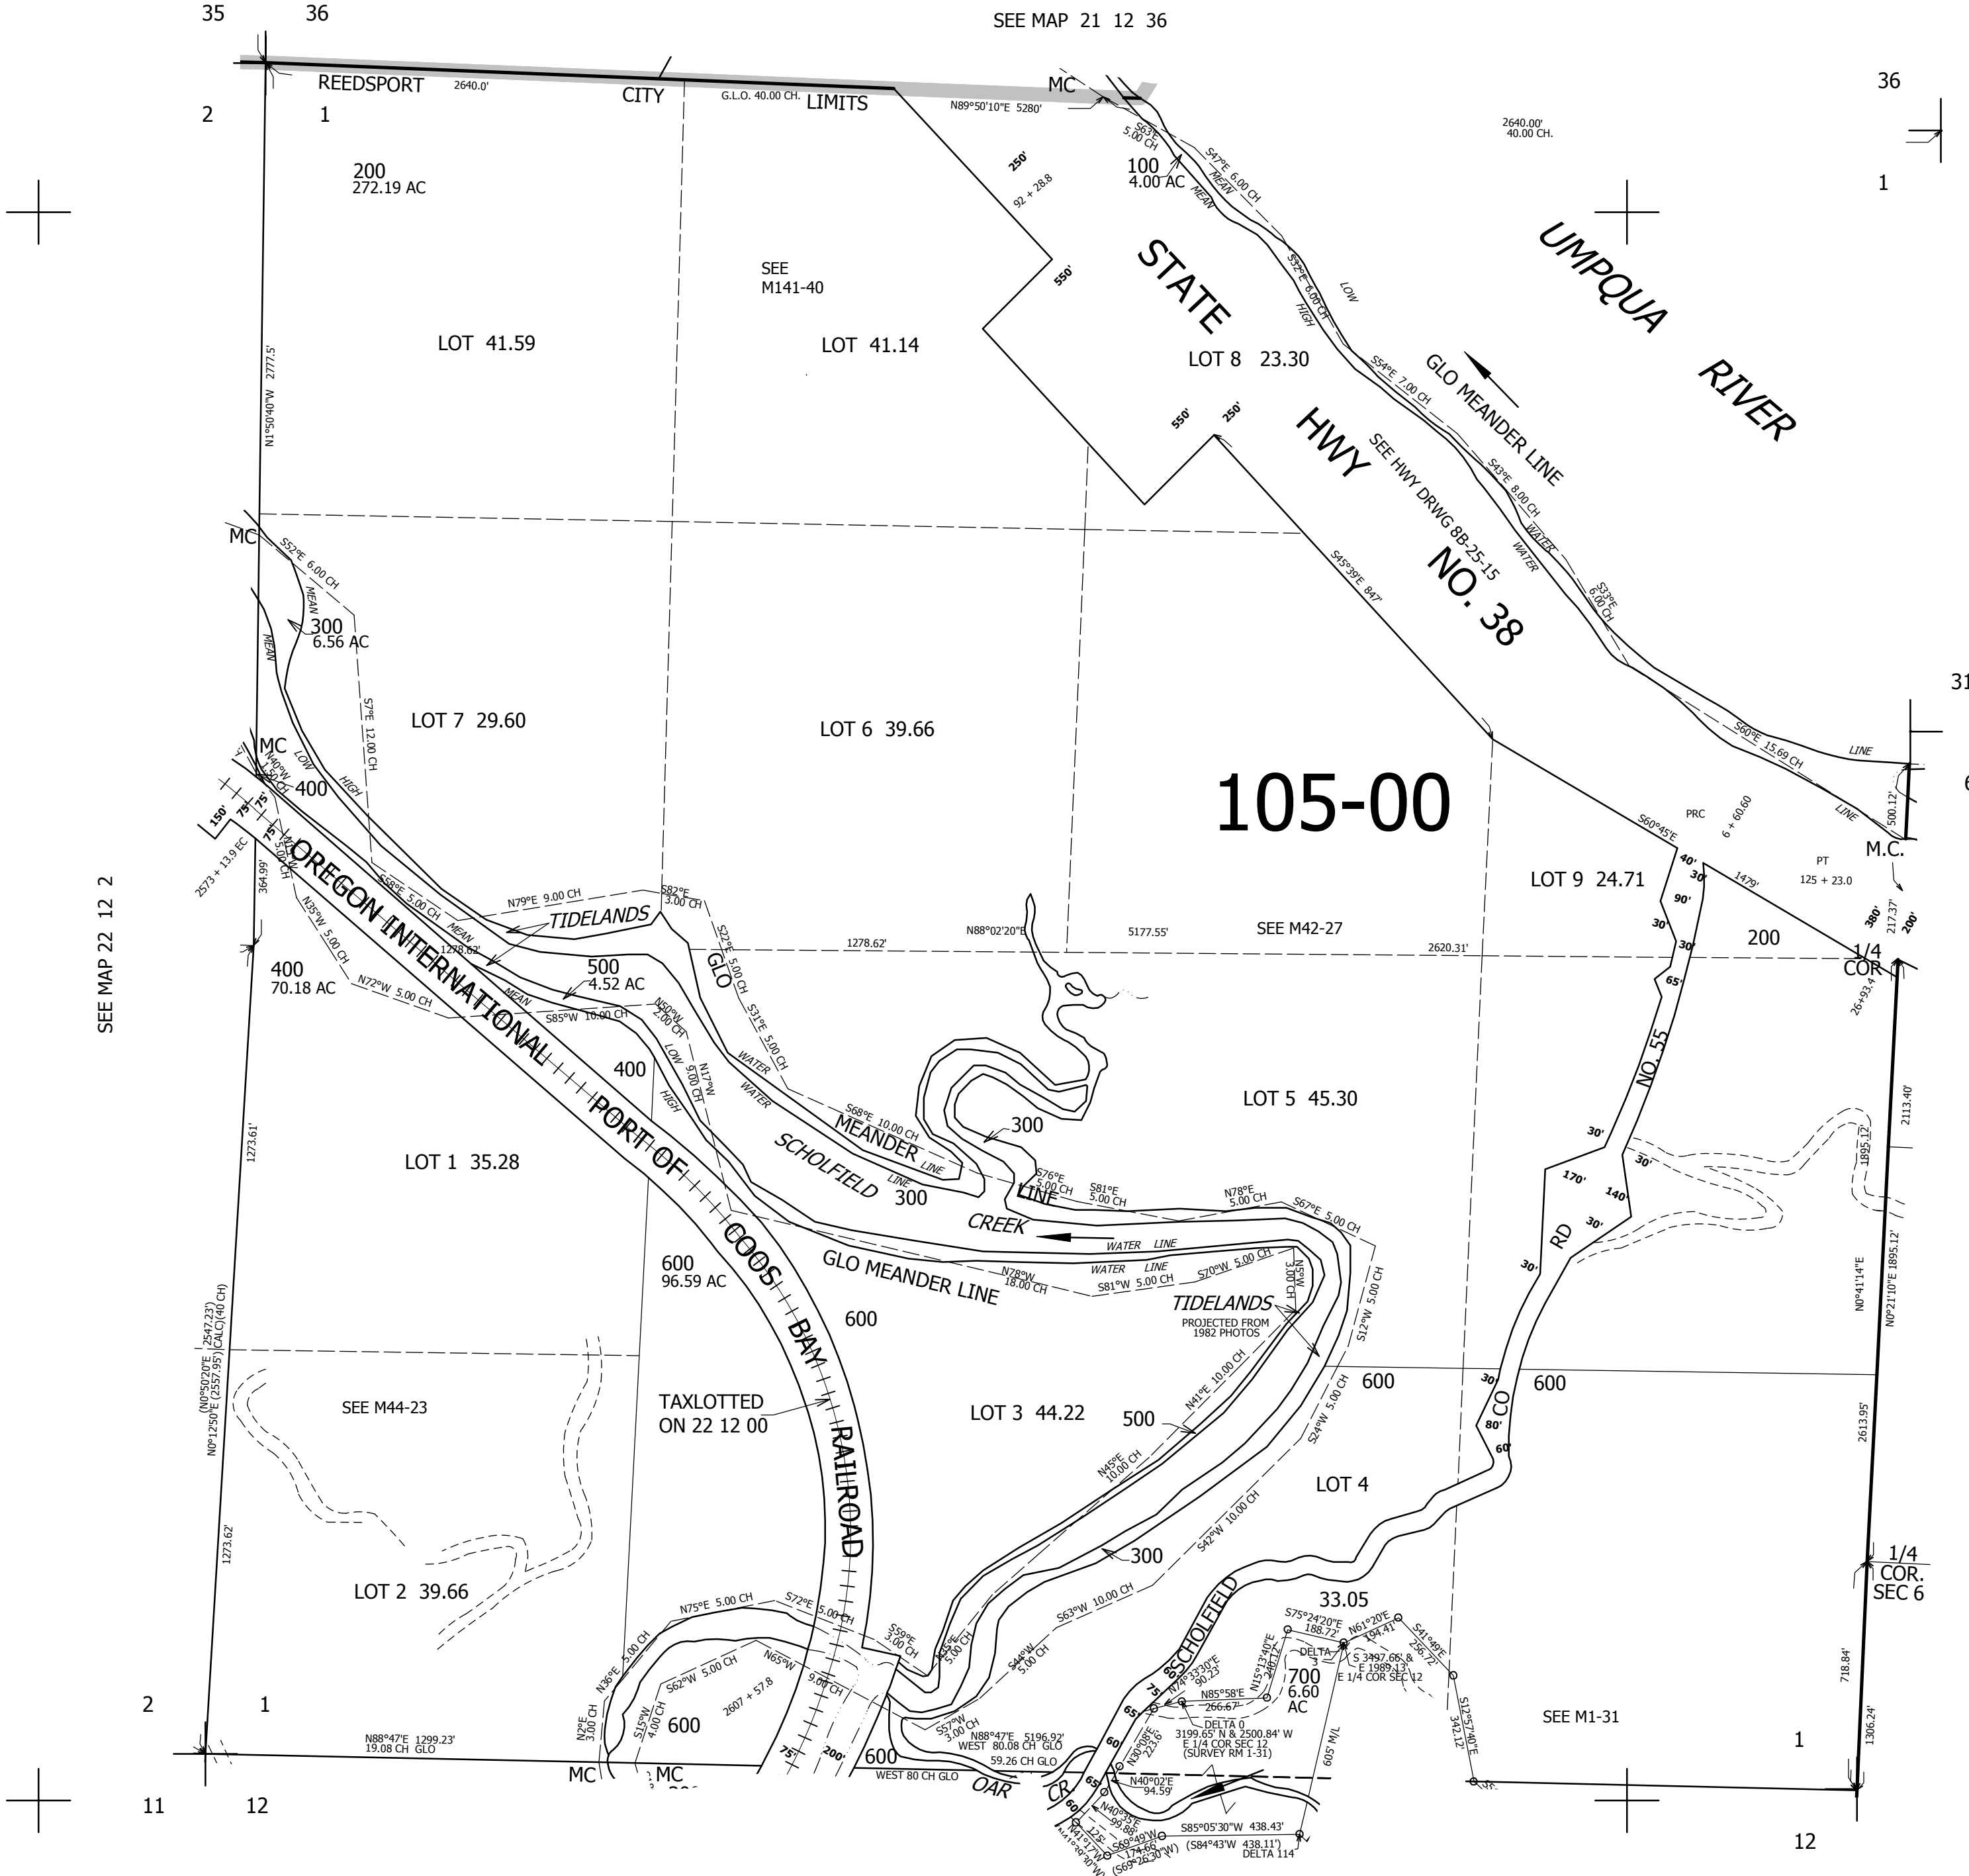

SEE MAP 22 12 2

SEE MAP 21 12 36

CANCELLED NOS  
600M1

SEE MAP 21 11 00

SEE MAP 22 11 6

SEE MAP 22 12 12

22 12 1