


THIS MAP WAS PREPARED FOR ASSESSMENT PURPOSE ONLY.

SEC.28 T.22S. R.12W. W.M.
DOUGLAS COUNTY
1" = 400'

REVISED ON
7-20-10

22 12 28

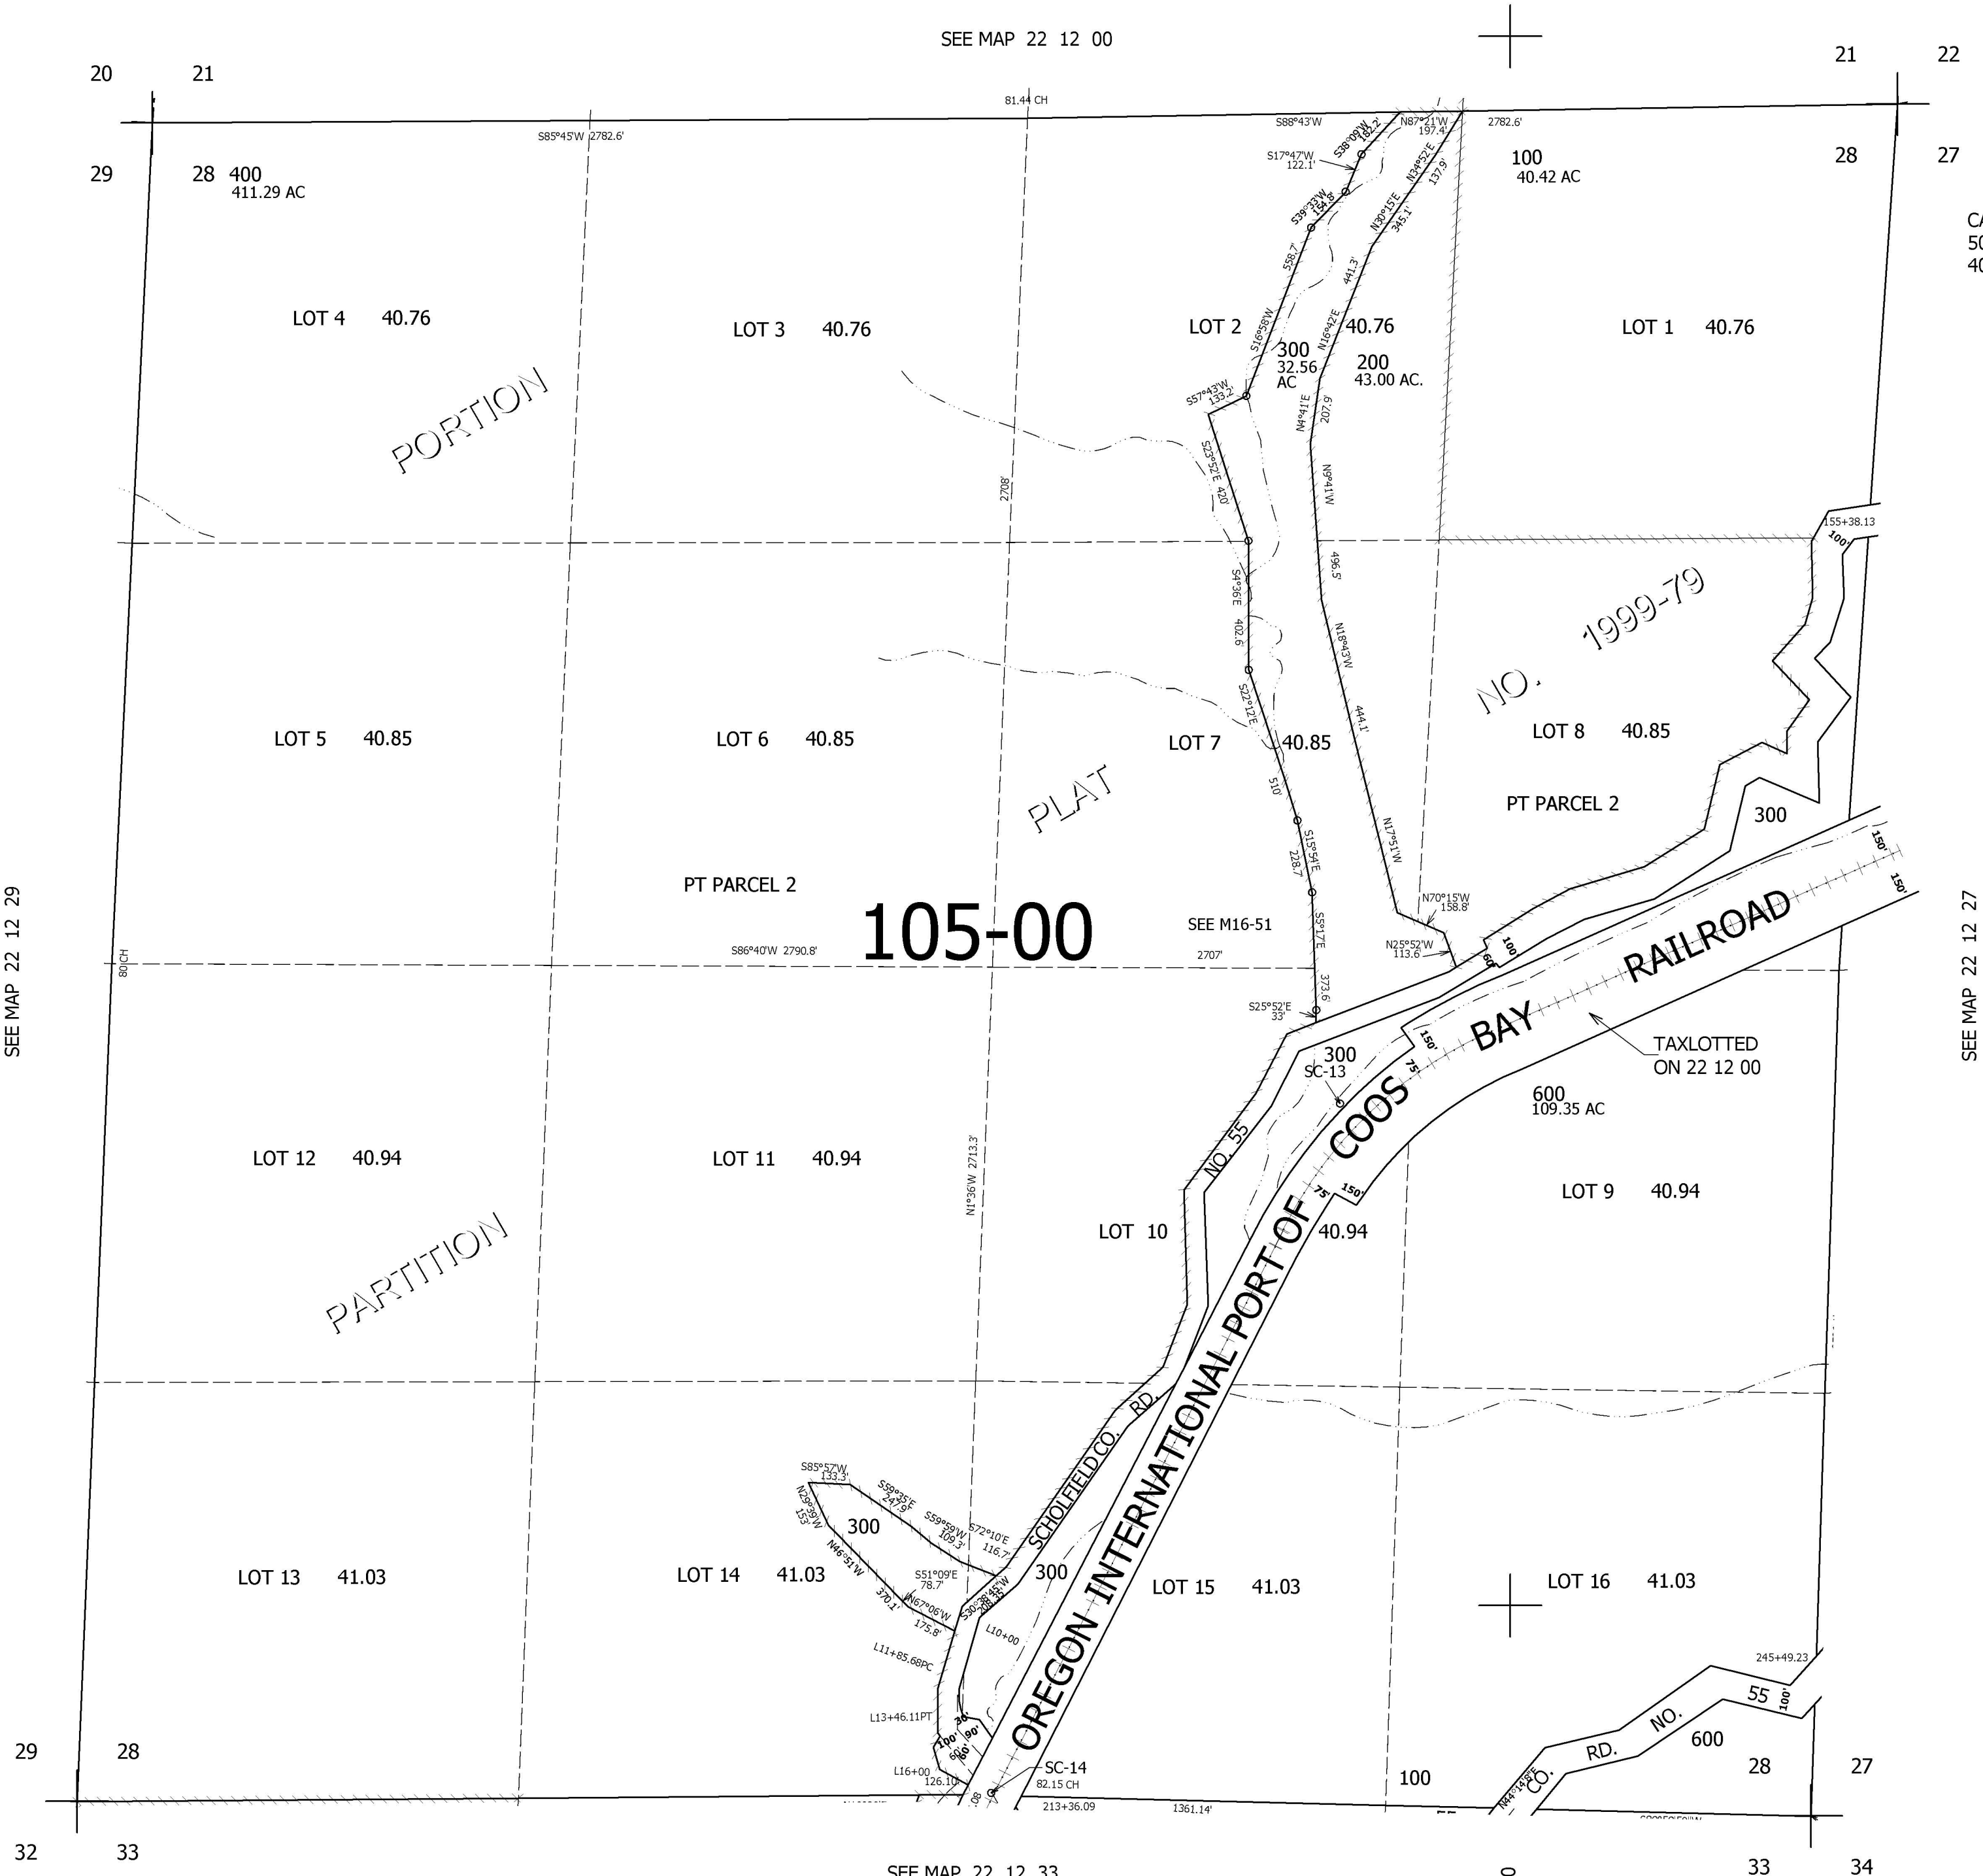

CANCELLED NOS
500 700 200M1
400M1

SEE MAP 22 12 27

22 12 28