




THIS MAP WAS PREPARED FOR ASSESSMENT PURPOSE ONLY.

SEC.36 T.22S. R.12W. W.M.  
DOUGLAS COUNTY

REVISED ON  
4-3-92

22 12 36

1" = 400'

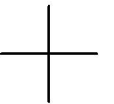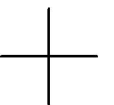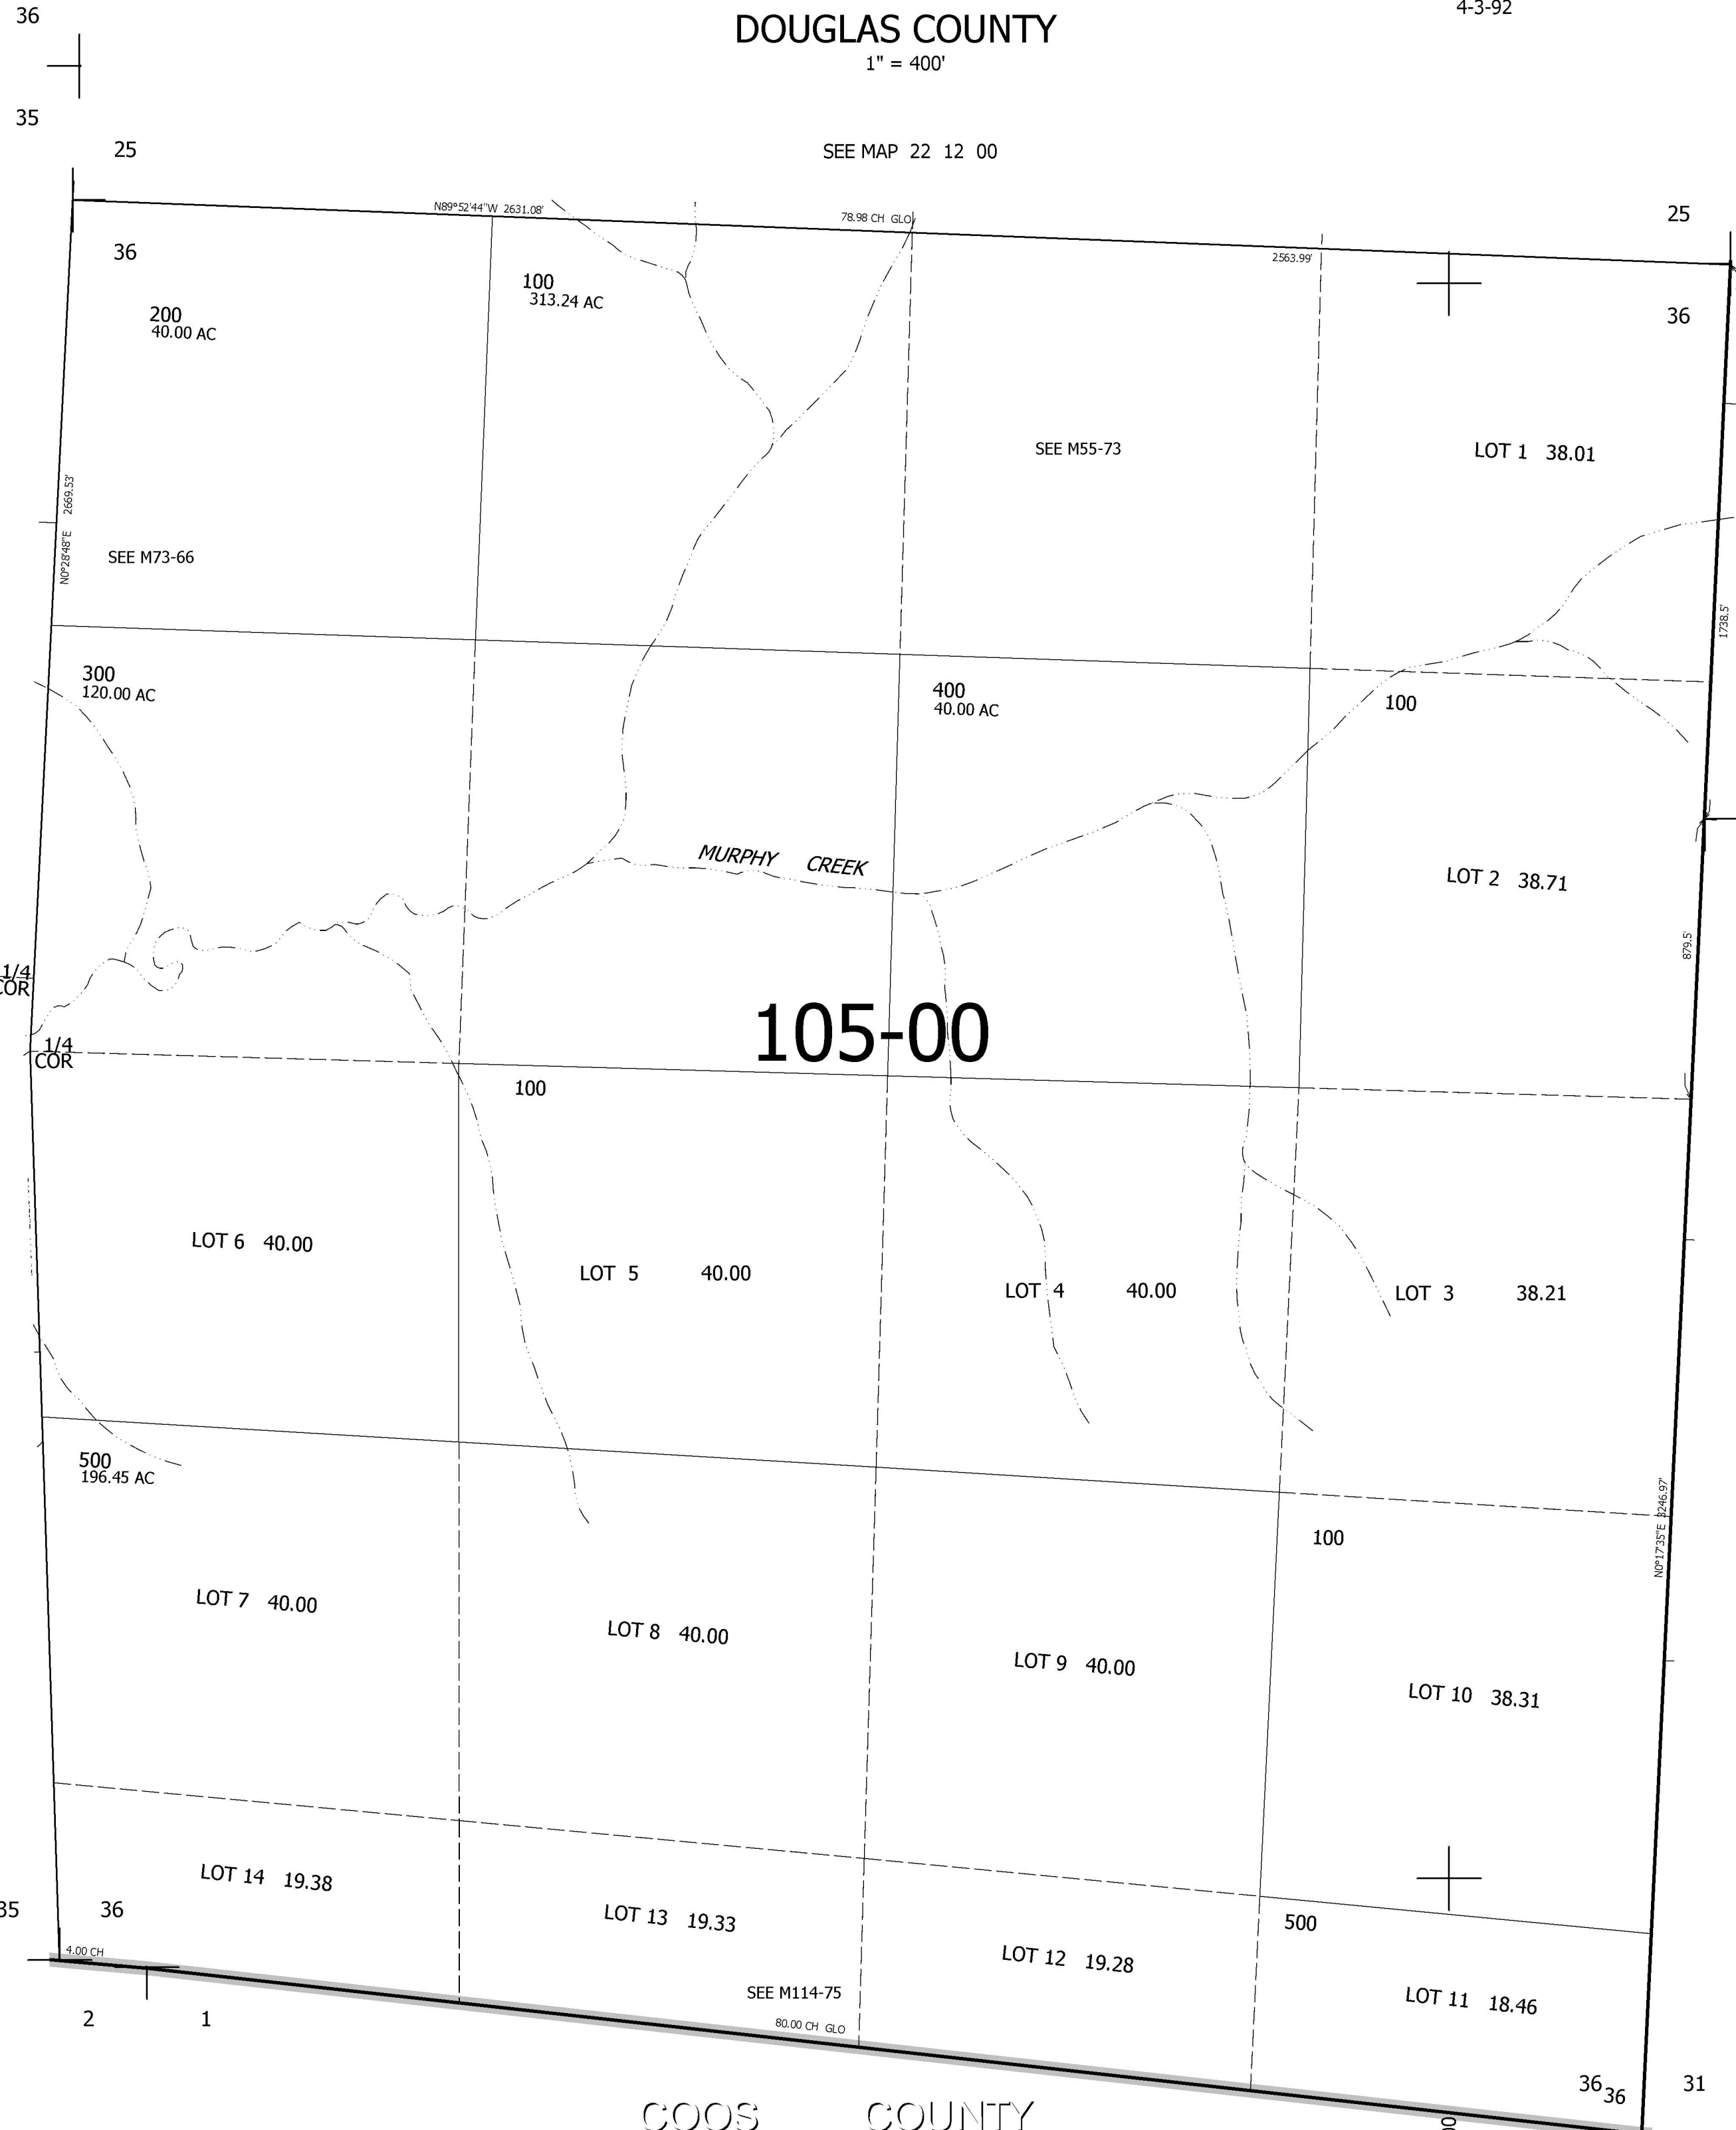

SEE MAP 22 12 35

SEE MAP 22 12 00

CANCELLED NOS  
100M1

SEE MAP 22 11 00

729,000

COOS COUNTY

22 12 36

3,977,000