


THIS MAP WAS PREPARED FOR
ASSESSMENT PURPOSE ONLY.

SEC.33 T.23S. R.4W. W.M.
DOUGLAS COUNTY
1" = 400'

REVISED ON
10-13-98

23 4 33

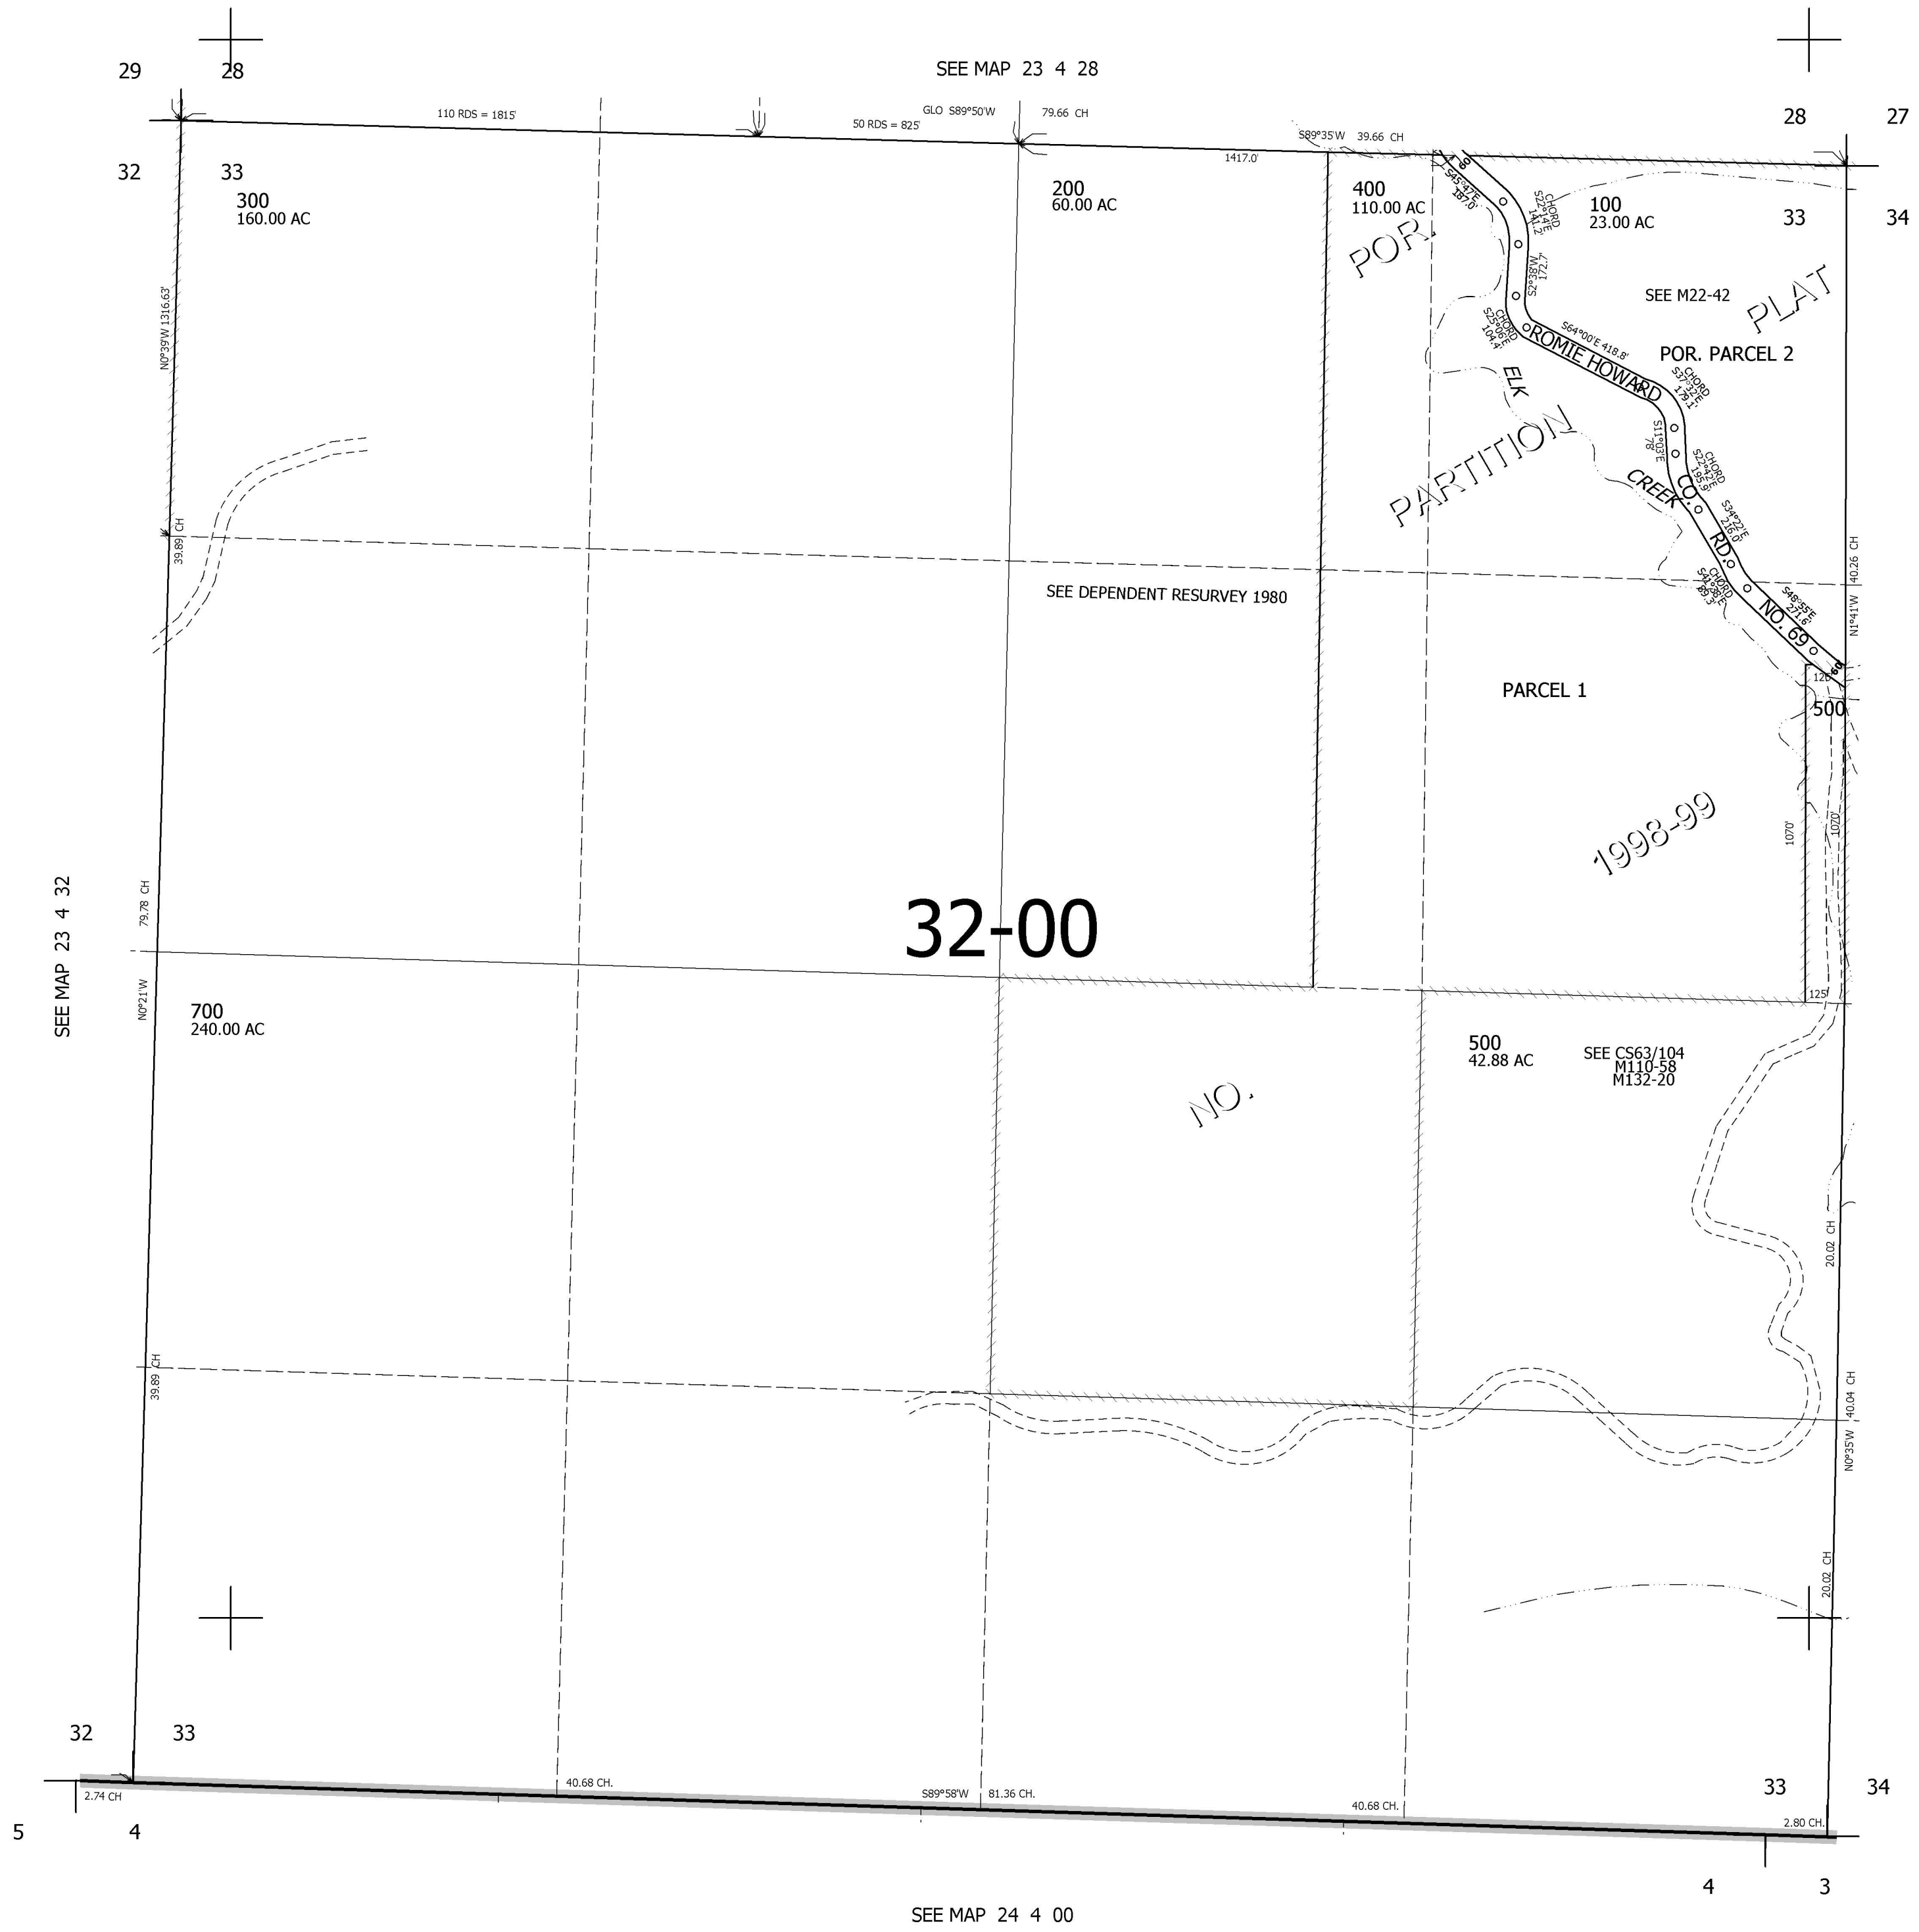

CANCELLED NOS
101 401 600

687,000

23 4 33