


THIS MAP WAS PREPARED FOR ASSESSMENT PURPOSE ONLY.

SW1/4 SE1/4 SEC.4 T.23S. R.5W. W.M.
DOUGLAS COUNTY

REVISED ON
9-26-13

23 5 4DC
YONCALLA

1" = 100'

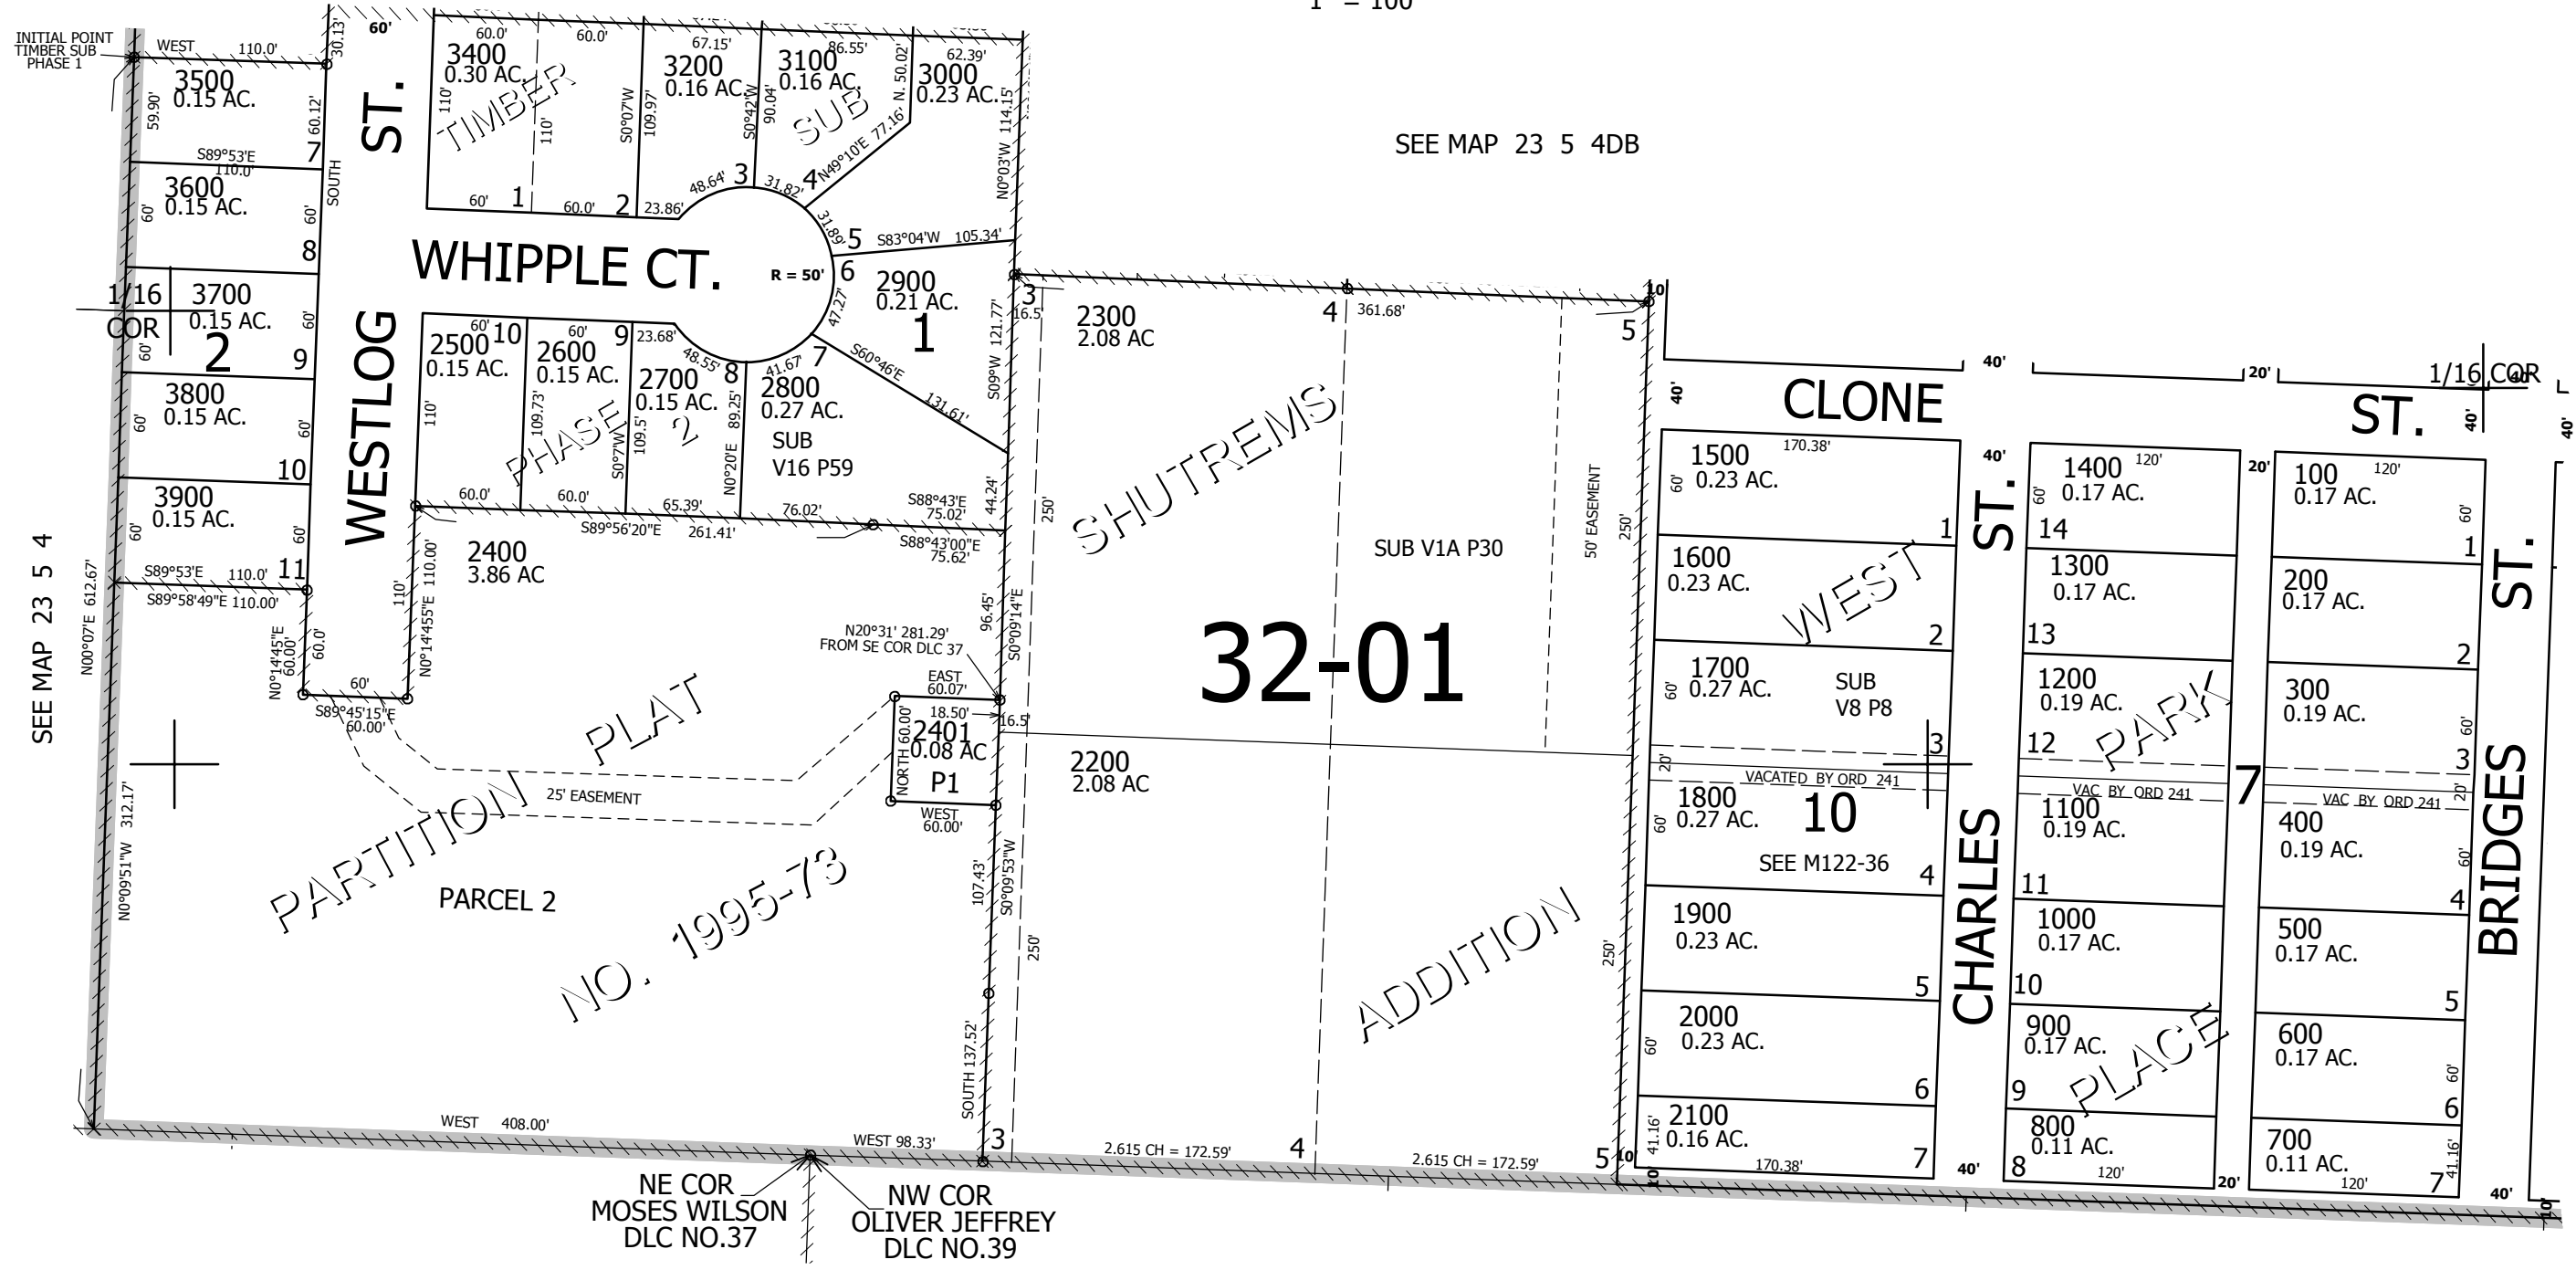




SEE MAP 23 5 4DB

SEE MAP 23 5 4

CANCELLED NOS
3300

SEE MAP 23 5 4DD

SEE MAP 23 5 4

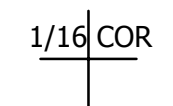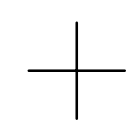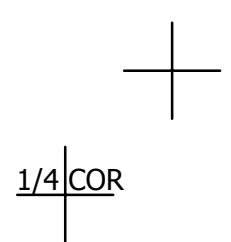

4,181,500

714,000

23 5 4DC
YONCALLA