




THIS MAP WAS PREPARED FOR ASSESSMENT PURPOSE ONLY.

SEC.11 T.23S. R.5W. W.M. DOUGLAS COUNTY

REVISED ON 2-19-15

23 5 11

1" = 400'

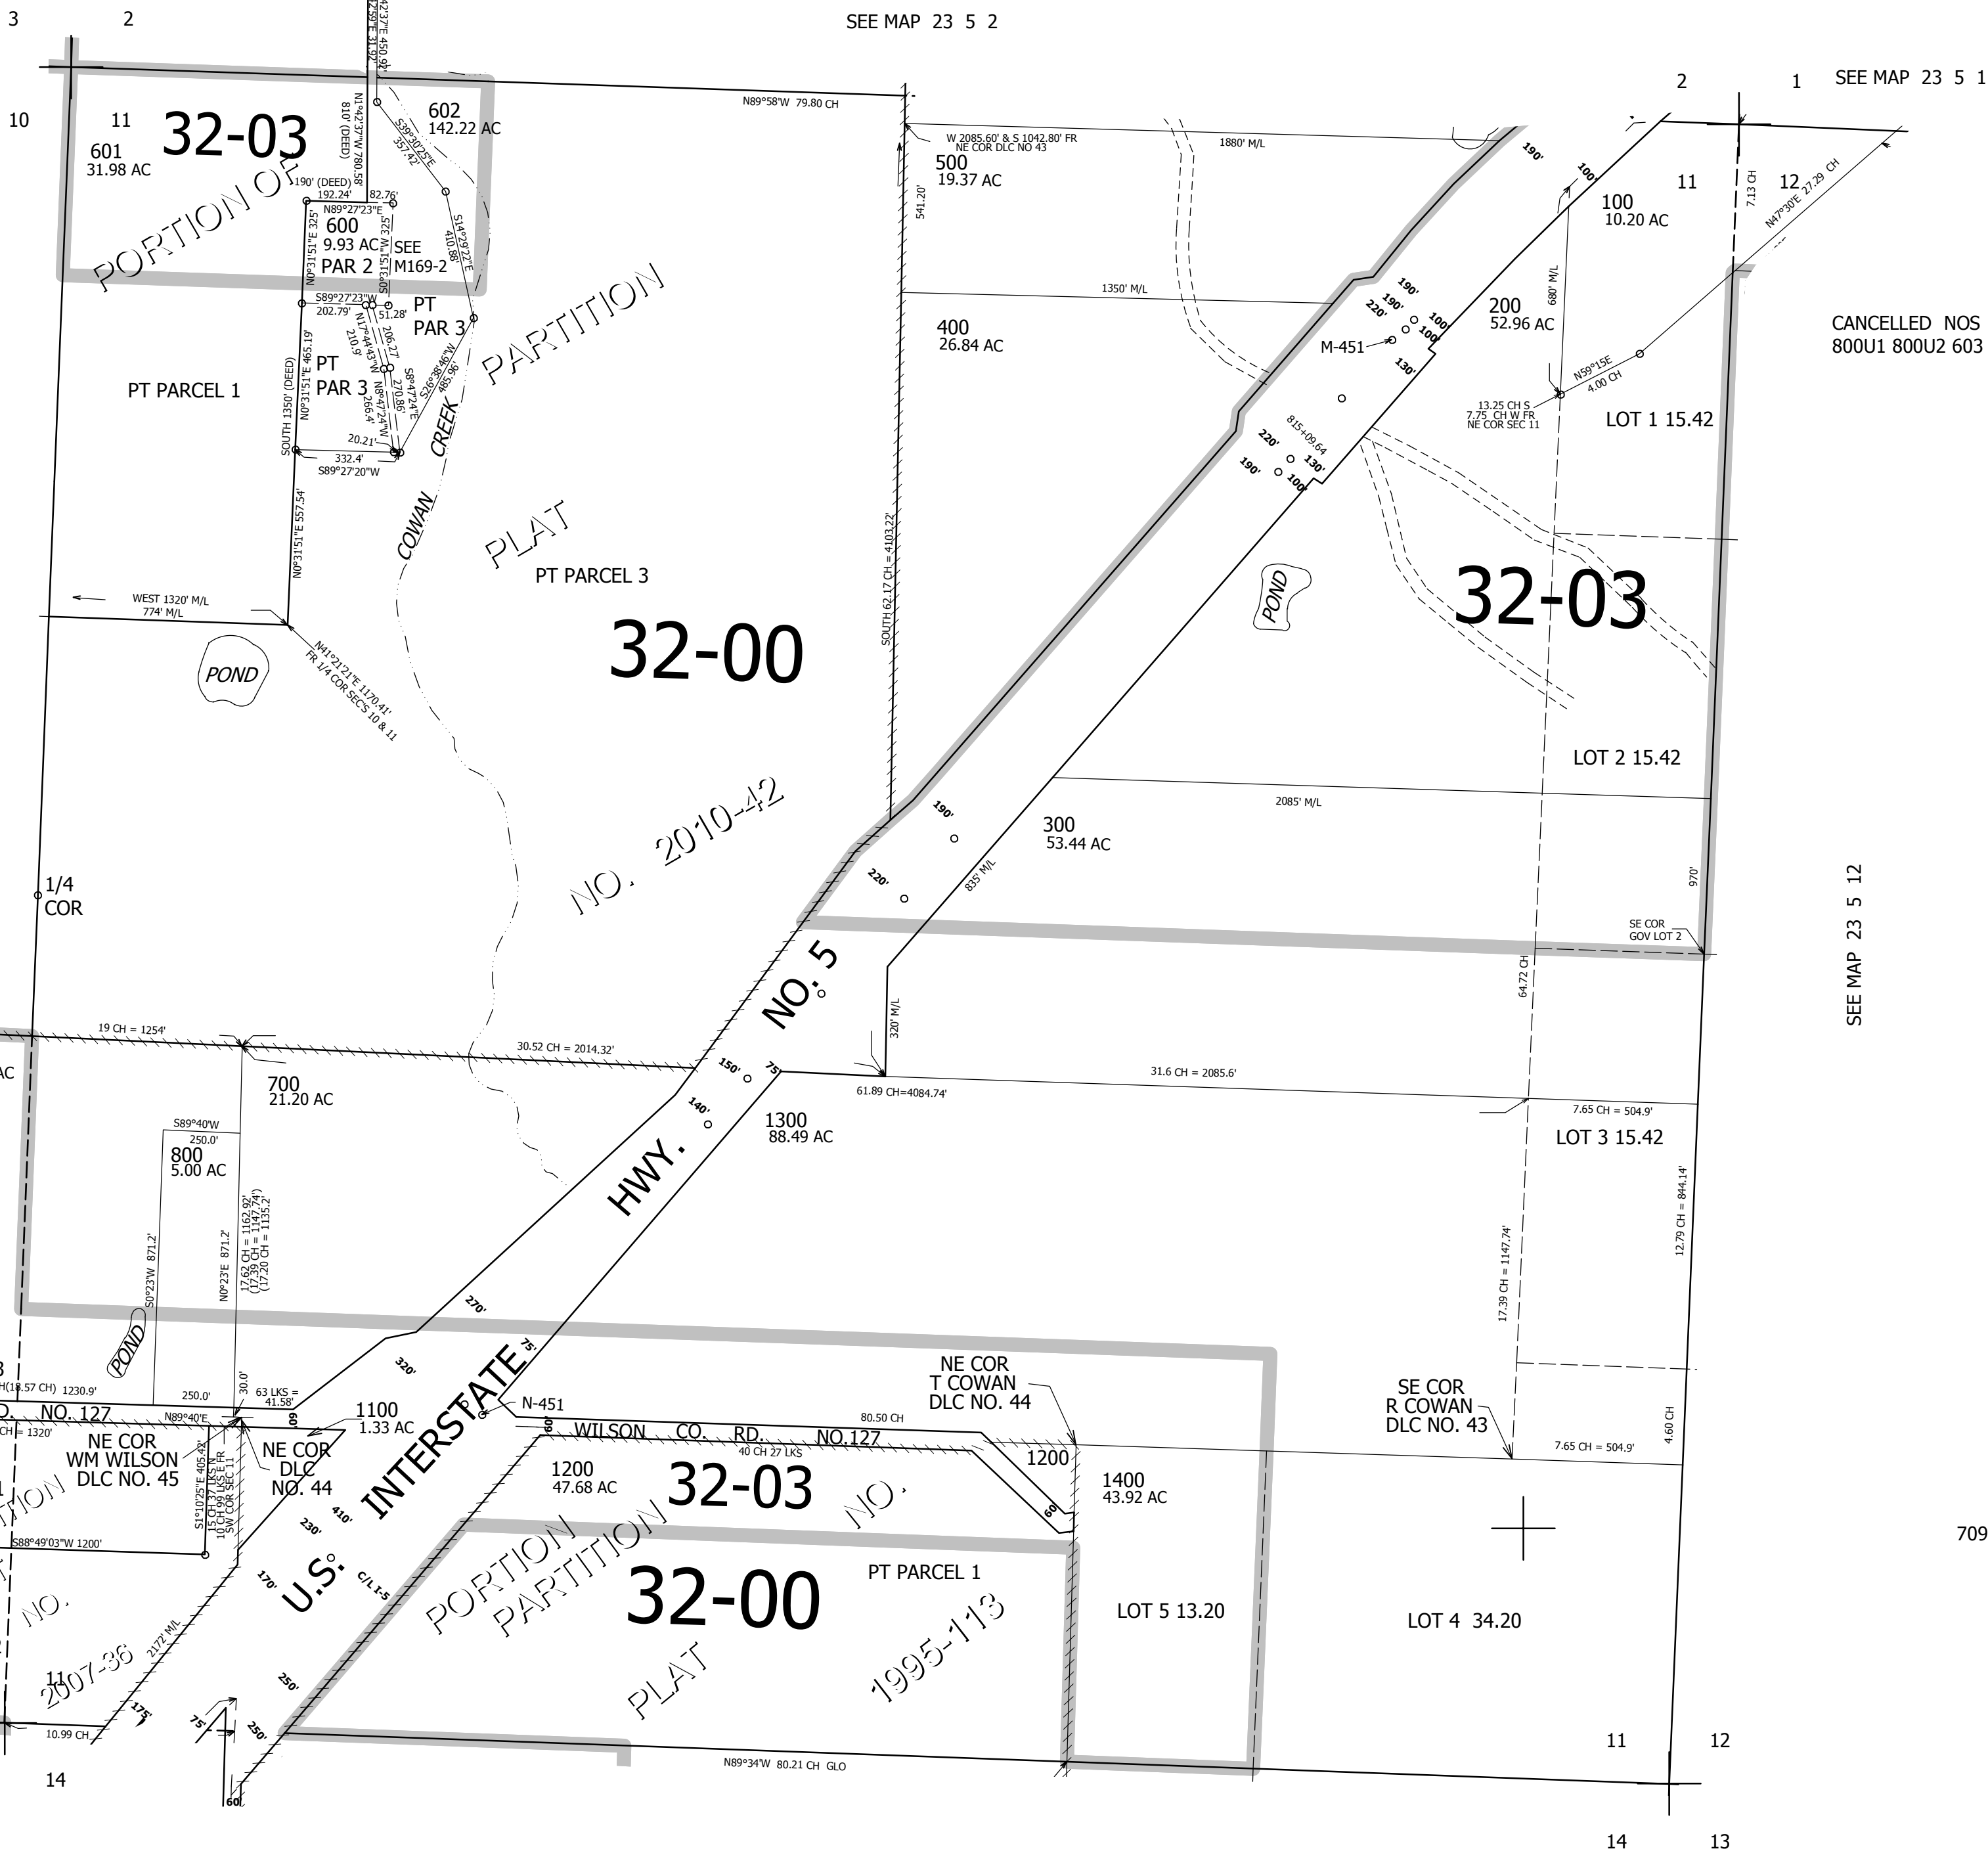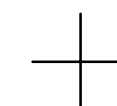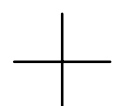

SEE MAP 23 5 2

SEE MAP 23 5 1

SEE MAP 23 5 10

SEE MAP 23 5 12

SEE MAP 23 5 14

CANCELLED NOS 800U1 800U2 603

709,000

4,193,000

23 5 11