


THIS MAP WAS PREPARED FOR ASSESSMENT PURPOSE ONLY.

SEC.7 T.23S. R.7W. W.M.
DOUGLAS COUNTY
1" = 400'

REVISED ON
4-30-96

23 7 7

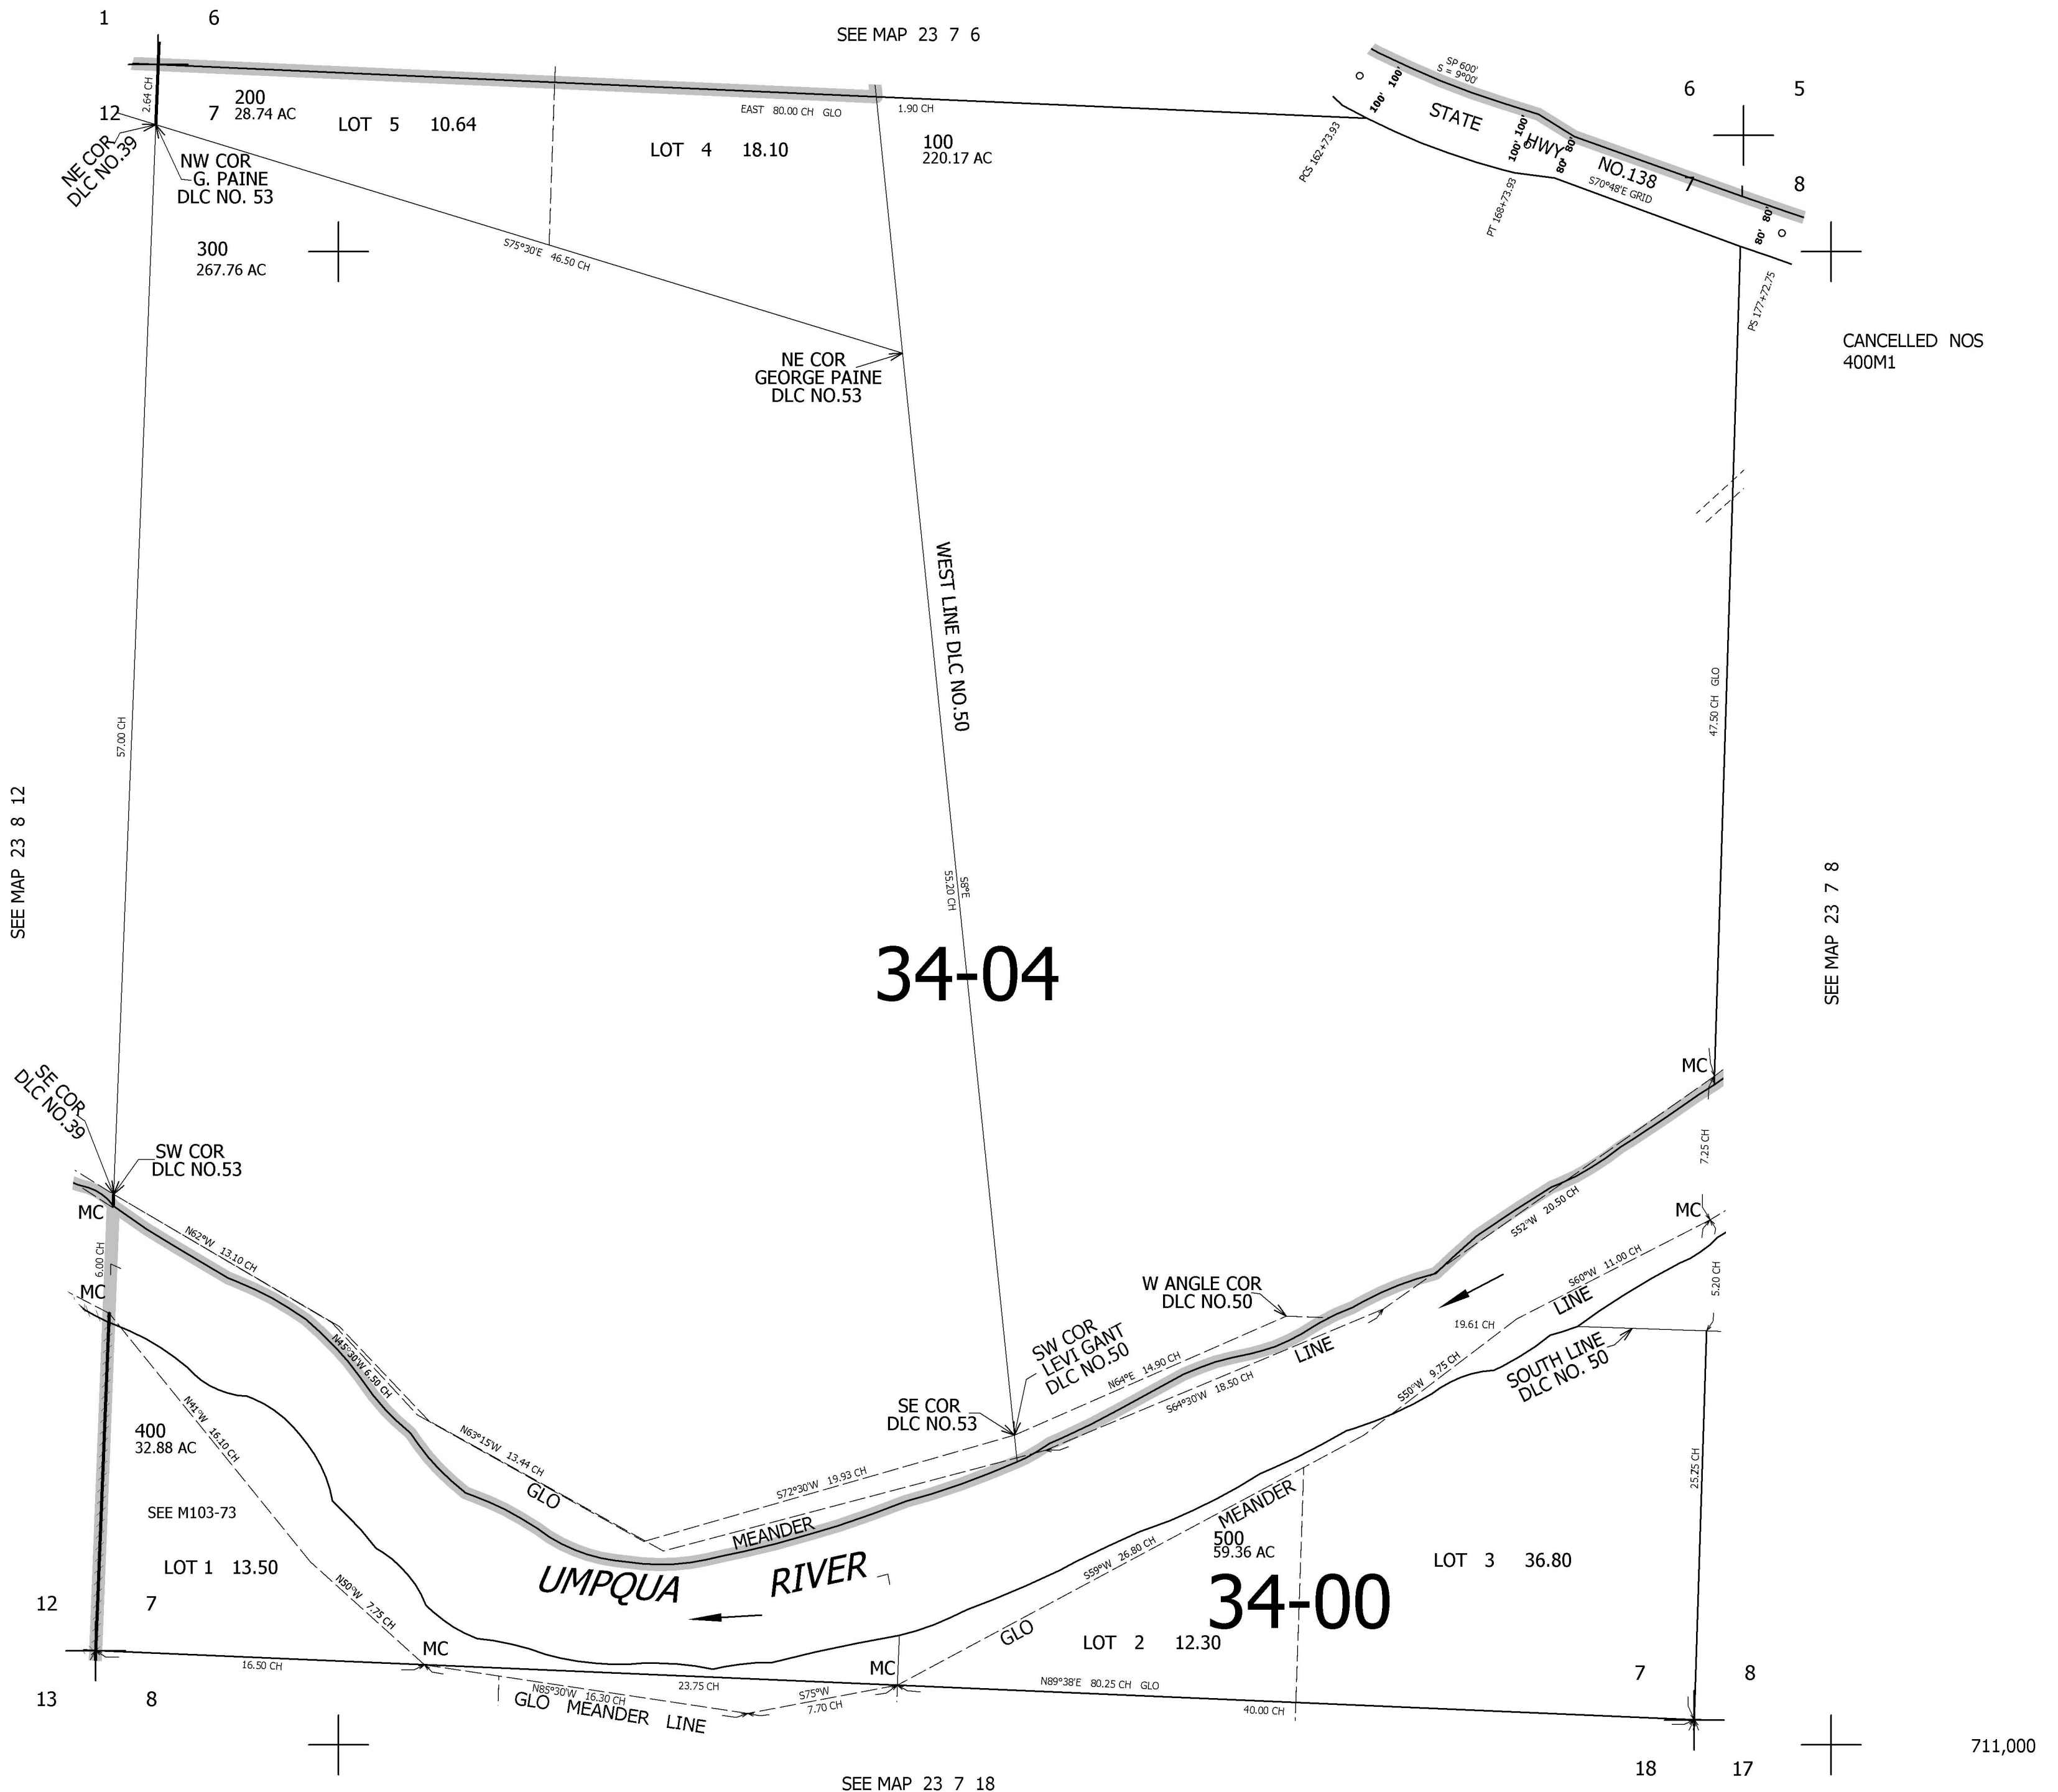

34-04

34-00

23 7 7