


THIS MAP WAS PREPARED FOR ASSESSMENT PURPOSE ONLY.

SEC.28 T.23S. R.7W. W.M.
DOUGLAS COUNTY
1" 400'

REVISED ON
3-2-22

23 7 28
& INDEX

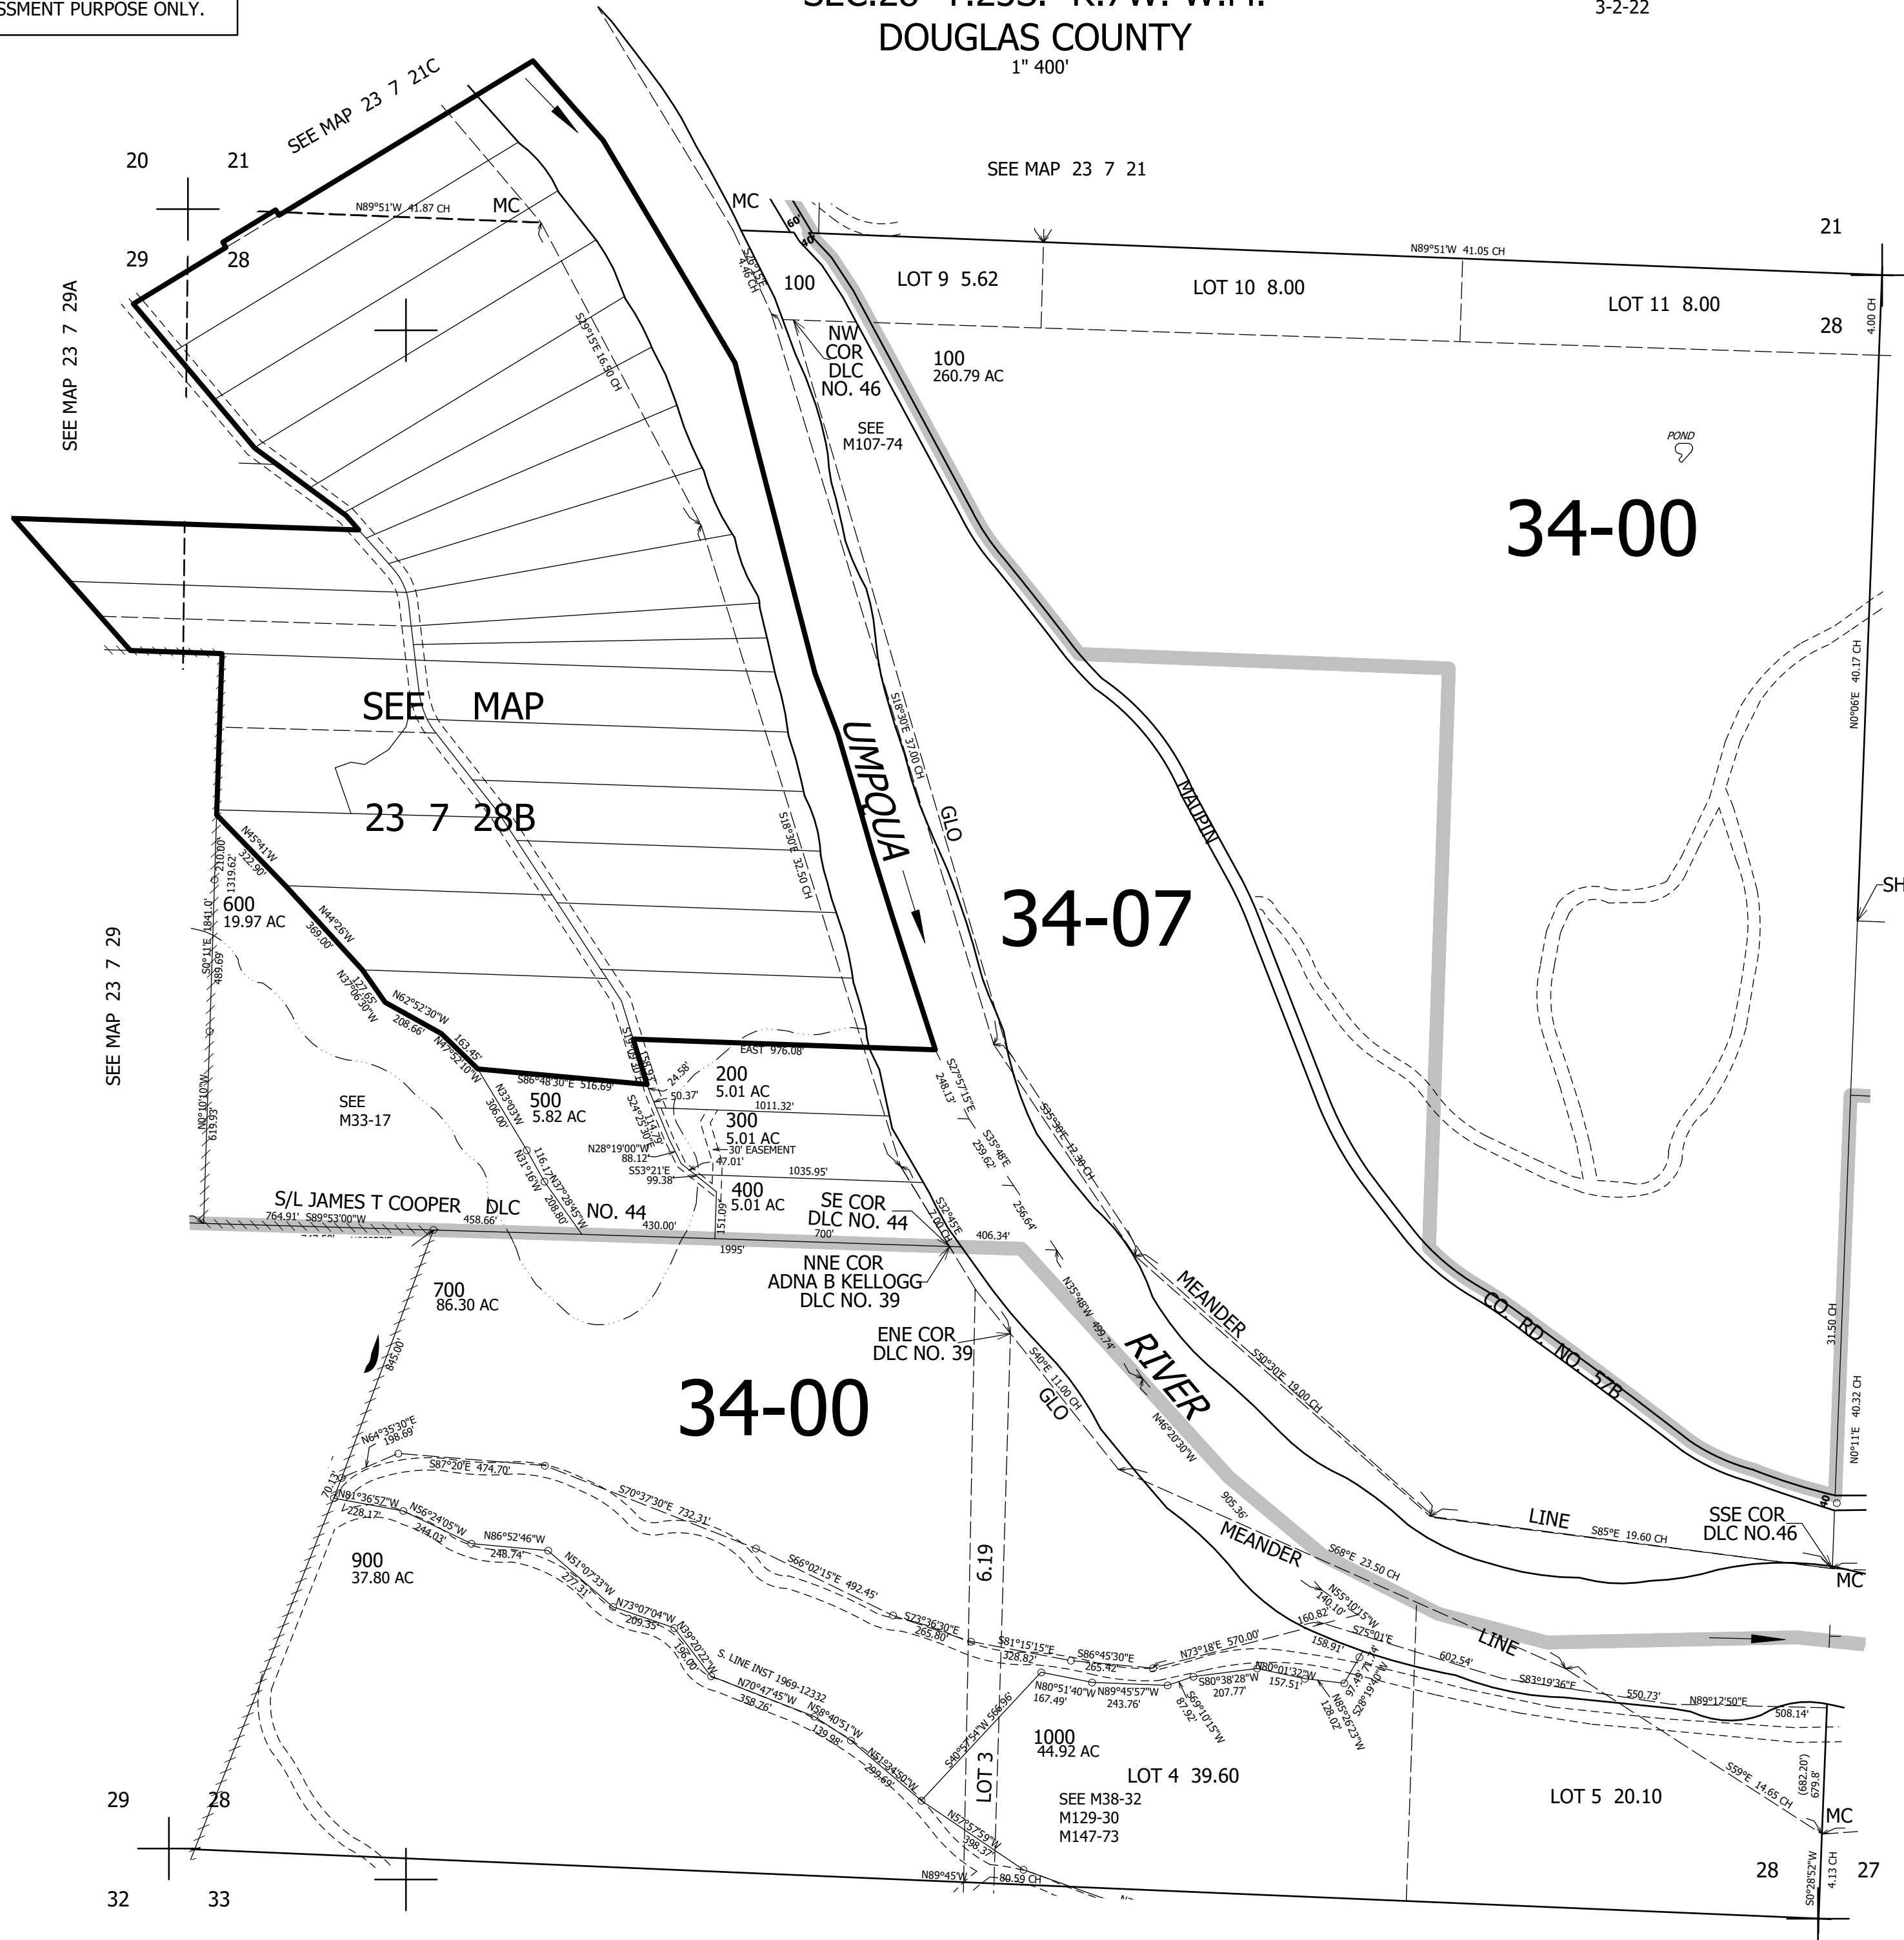

CANCELLED NOS
1000M1 1001 800

INT "L" COR
SHADRACK HODSON
DLC NO. 46

SEE MAP 23 7 27

695,000

4,120,000
23 7 28
& INDEX

SEE MAP 23 7 33