


THIS MAP WAS PREPARED FOR ASSESSMENT PURPOSE ONLY.

SEC. 12 T.23S. R.10W. W.M.
DOUGLAS COUNTY
1" = 400'

REVISED ON
7-10-00

23 10 12
& INDEX

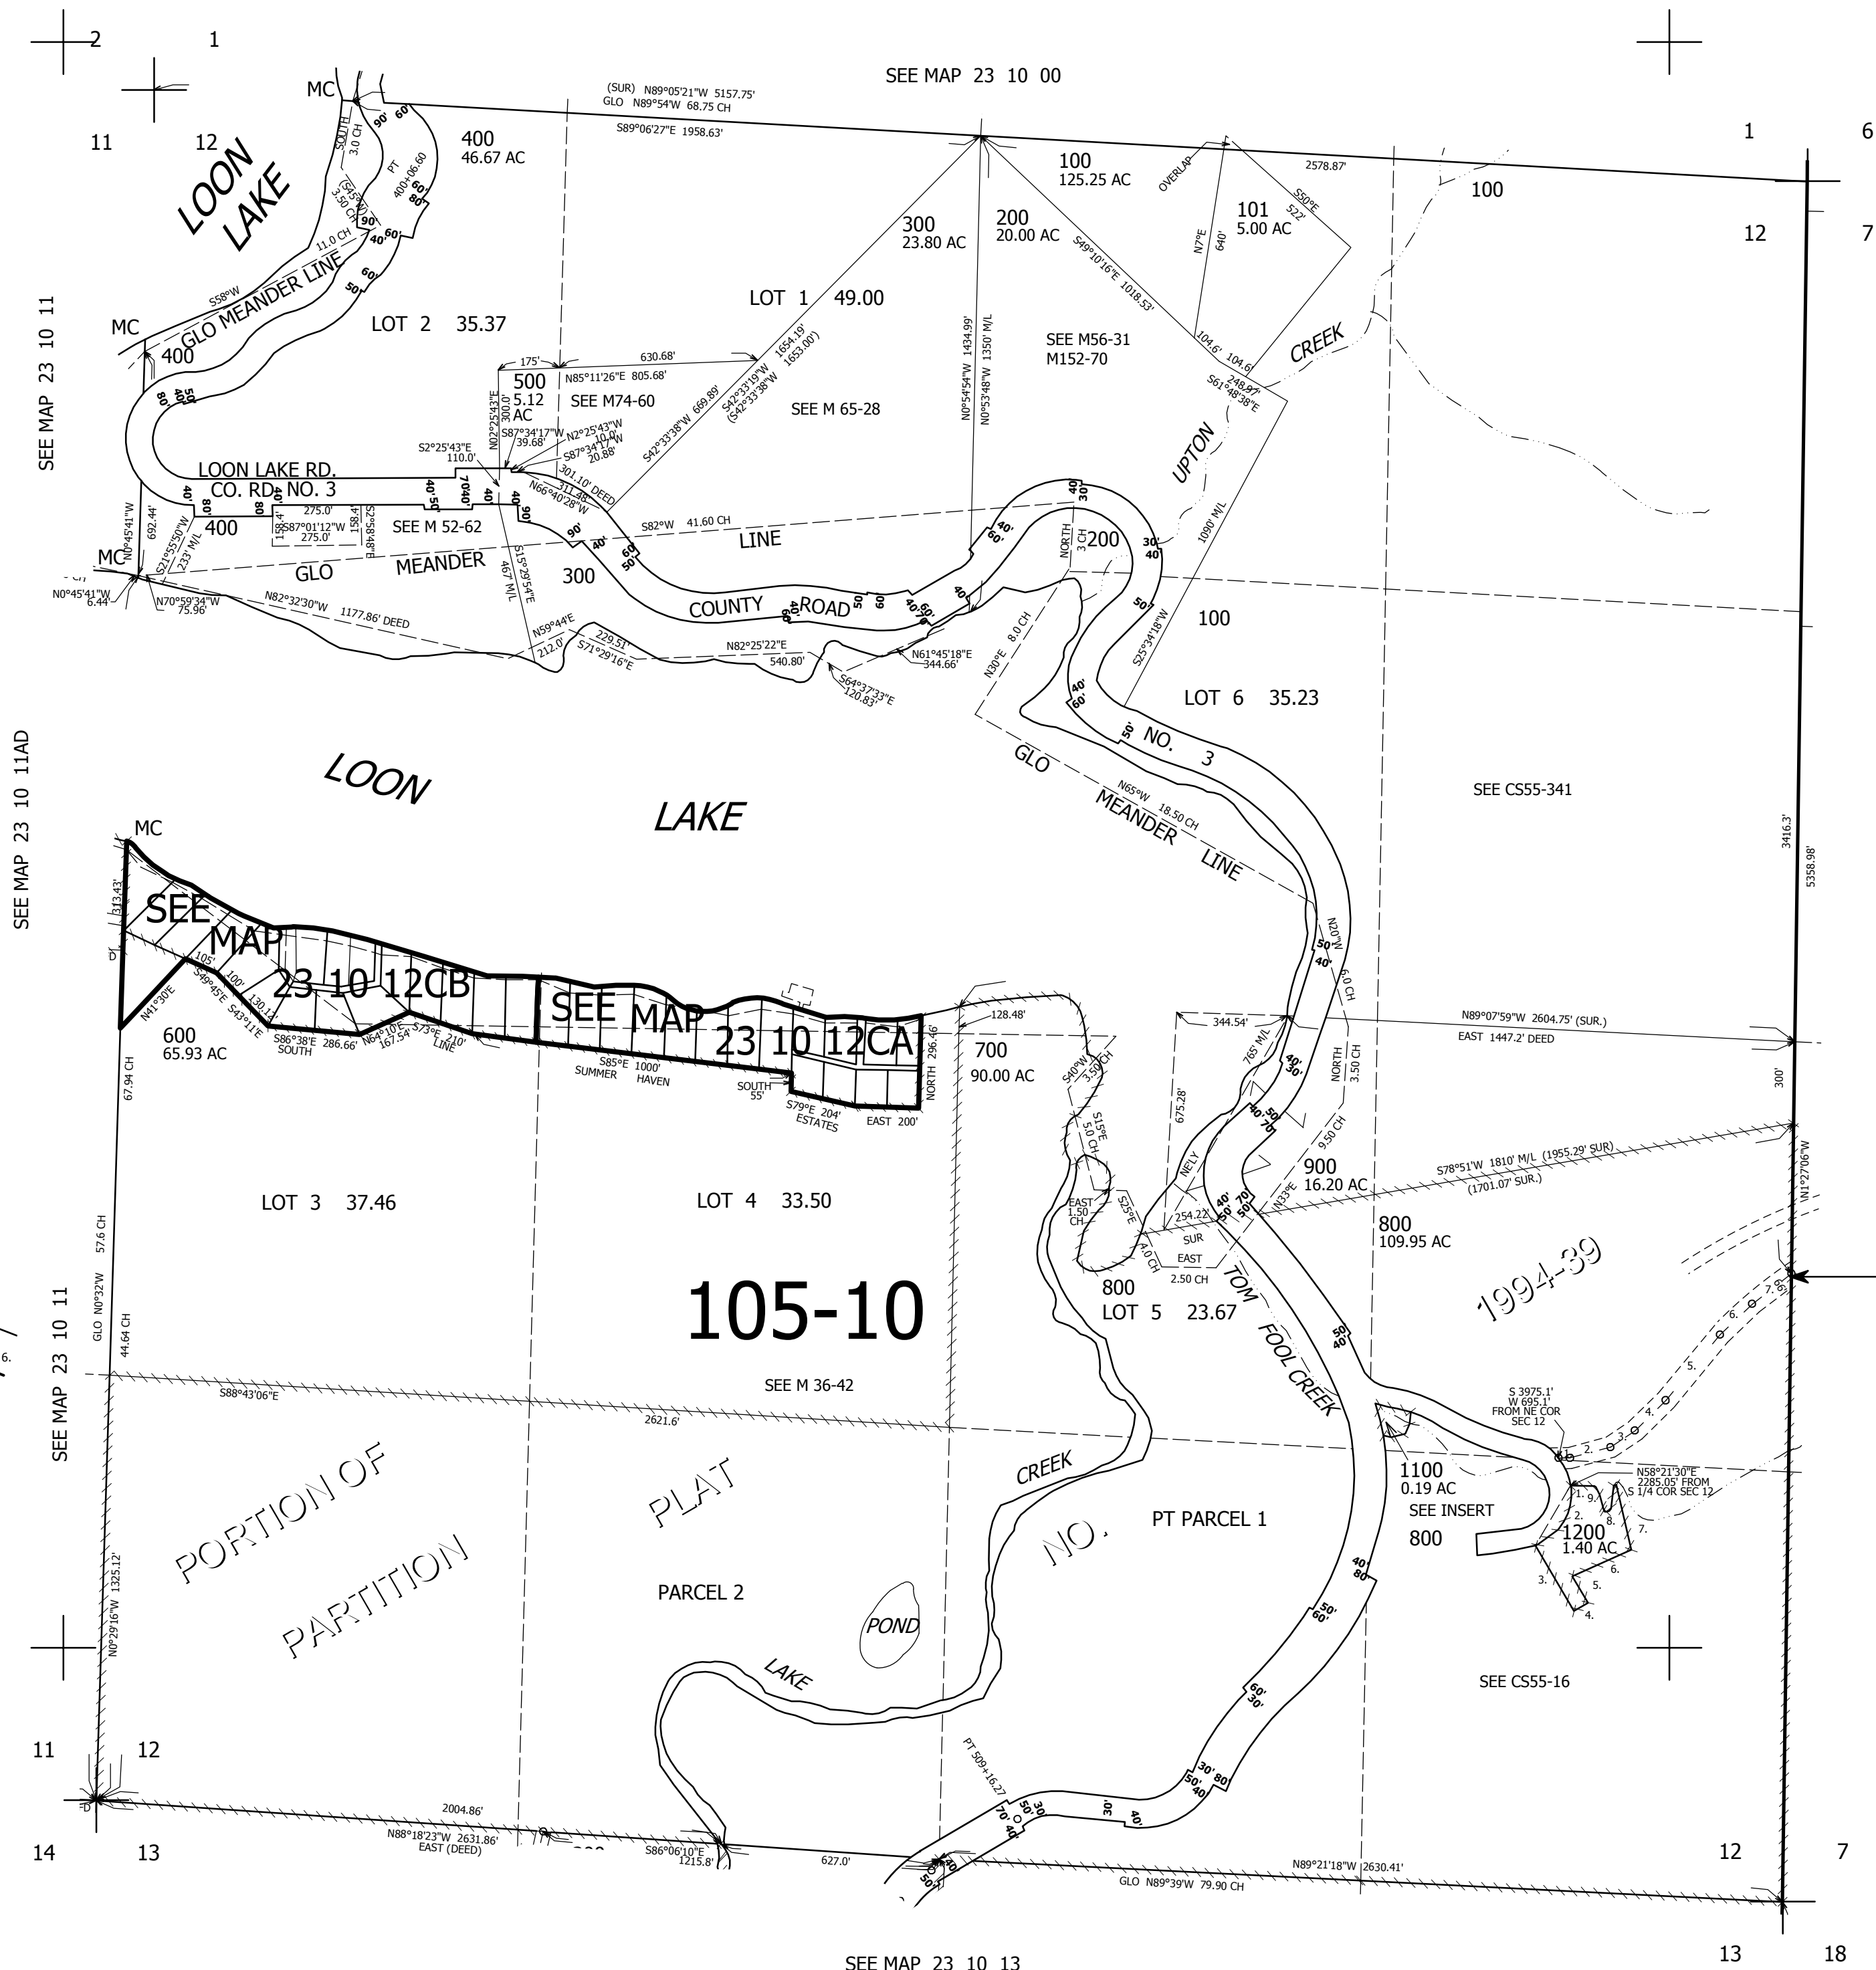

CANCELLED NOS
801 1000

SEE MAP 23 9 00

B.L.M. EASEMENT
1. S87°45'E 36.3'
2. C.L. (R=191') 132.4'
3. N53°E 92'
4. C.L. (R=573') 134.9'
5. N39°30'E 265.2'
6. C.L. (R=573') 139.7'
7. N53°30'E 121.2'
(66' WIDE)

PARCEL 1200
1. S21°09'21"E 35.06'
2. LC=S27°48'30"W 212.54' ARC
3. S31°41'30"E 237.31'
4. N58°18'30"E 50'
5. N31°41'30"W 95'
6. N64°27'20"E 201.53'
7. N13°54'30"W 206.75'
8. S78°05'30"W 9'
9. SWLY ALONG CREEK

713,000

23 10 12
& INDEX

SEE MAP 23 10 11

SEE MAP 23 10 11AD


SEE MAP 23 10 11

SEE MAP 23 10 13

13 18

4,042,000

INSERT
1" = 100'

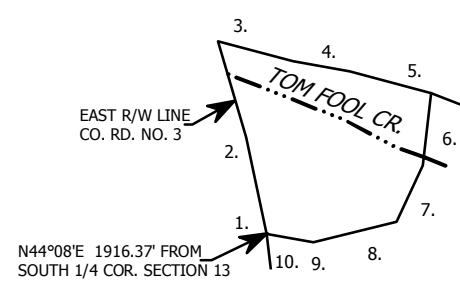

PARCEL 1100

- 1. N6°26'40"W 17.83'
- 2. N14°52'W 81.83'
- 3. LC=S76°54'38"E 10.5'
- 4. S78°30'E 73.27'
- 5. LC=S83°43'46"E 34.15'
- 6. SOUTH 33.37'
- 7. S20°20'16"W 41.29'
- 8. S77°03'17"W 39.69'
- 9. N82°44'25"W 20.74'
- 10. N83°19'22"W 19.49'