


SEE MAP 23 8 00

1" = 2000'

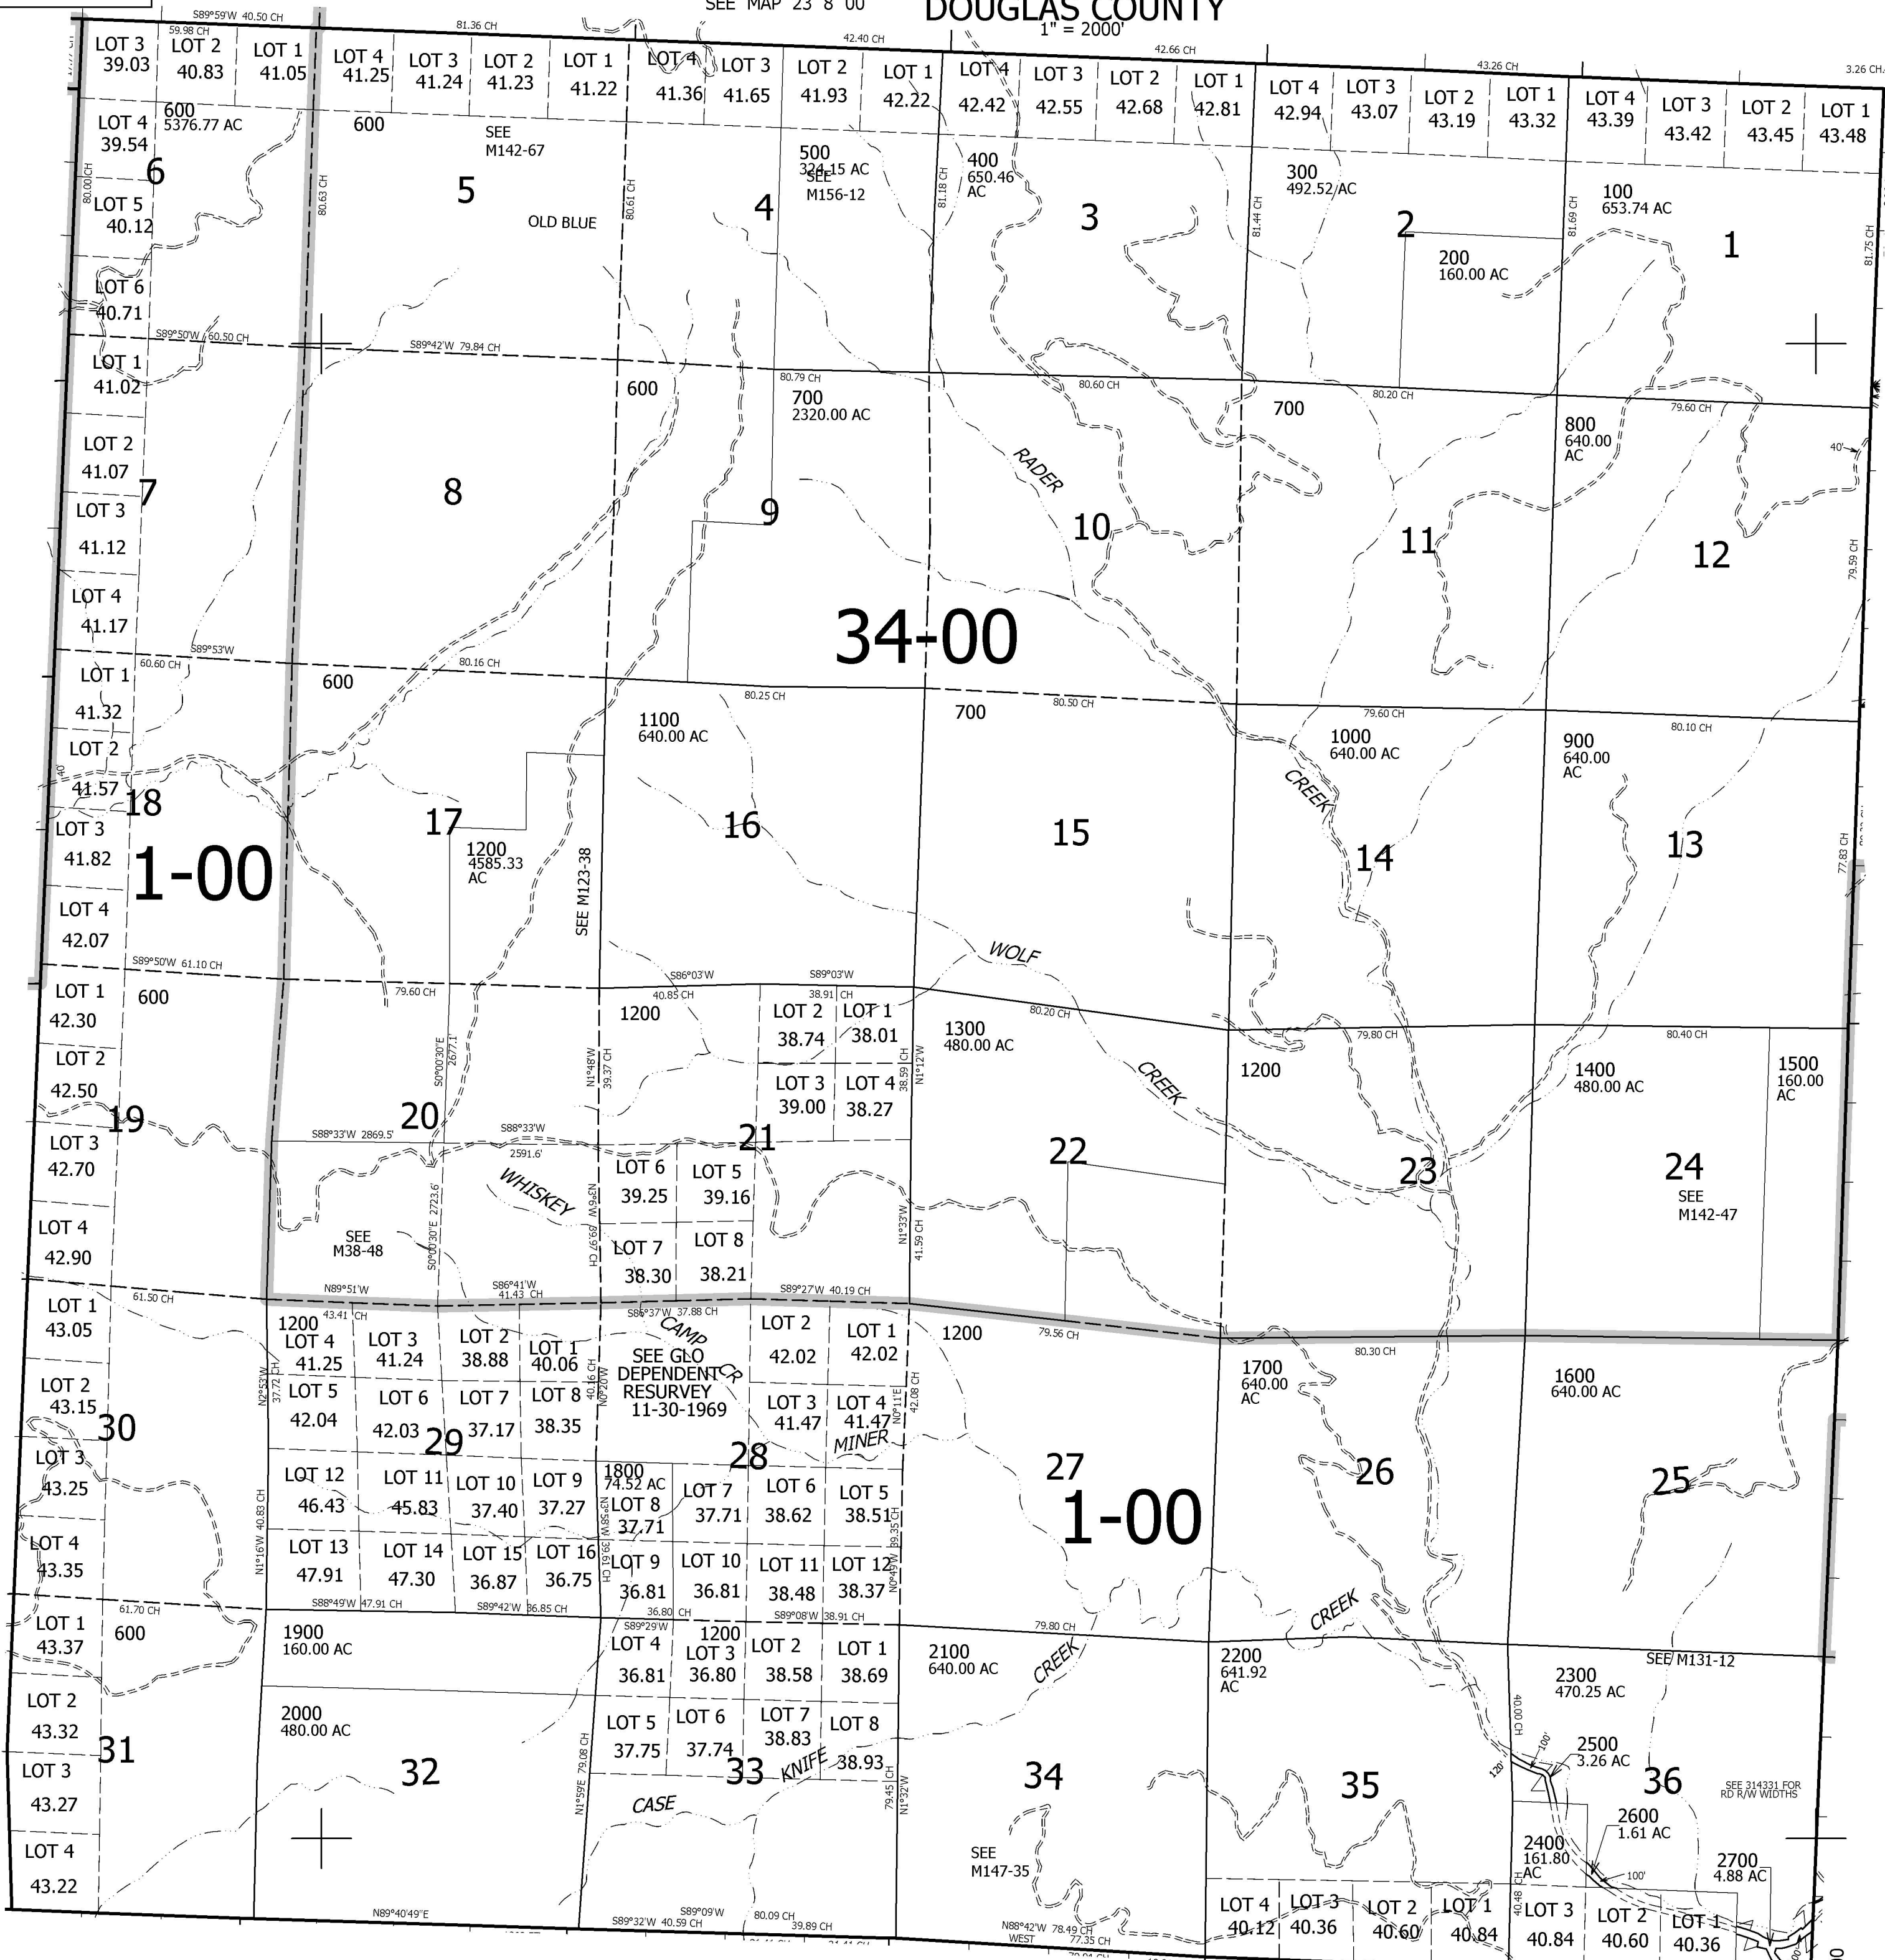

SEE MAP 24 9 00

SEE MAP 24 7 00

CANCELLED NOS 300M1 2300M1

661,000

SEE MAP 25 8 00

4,102,000