

THIS MAP WAS PREPARED FOR ASSESSMENT PURPOSE ONLY.

33 34
4 3


NW1/4 NW1/4 SEC.3 T.25S. R.5W. W.M.
DOUGLAS COUNTY
1" = 100'

REVISED ON
1-27-11

25 5 3BB

1/16 COR
NW COR
J. TIBBETS
DLC NO. 47

CANCELLED NOS

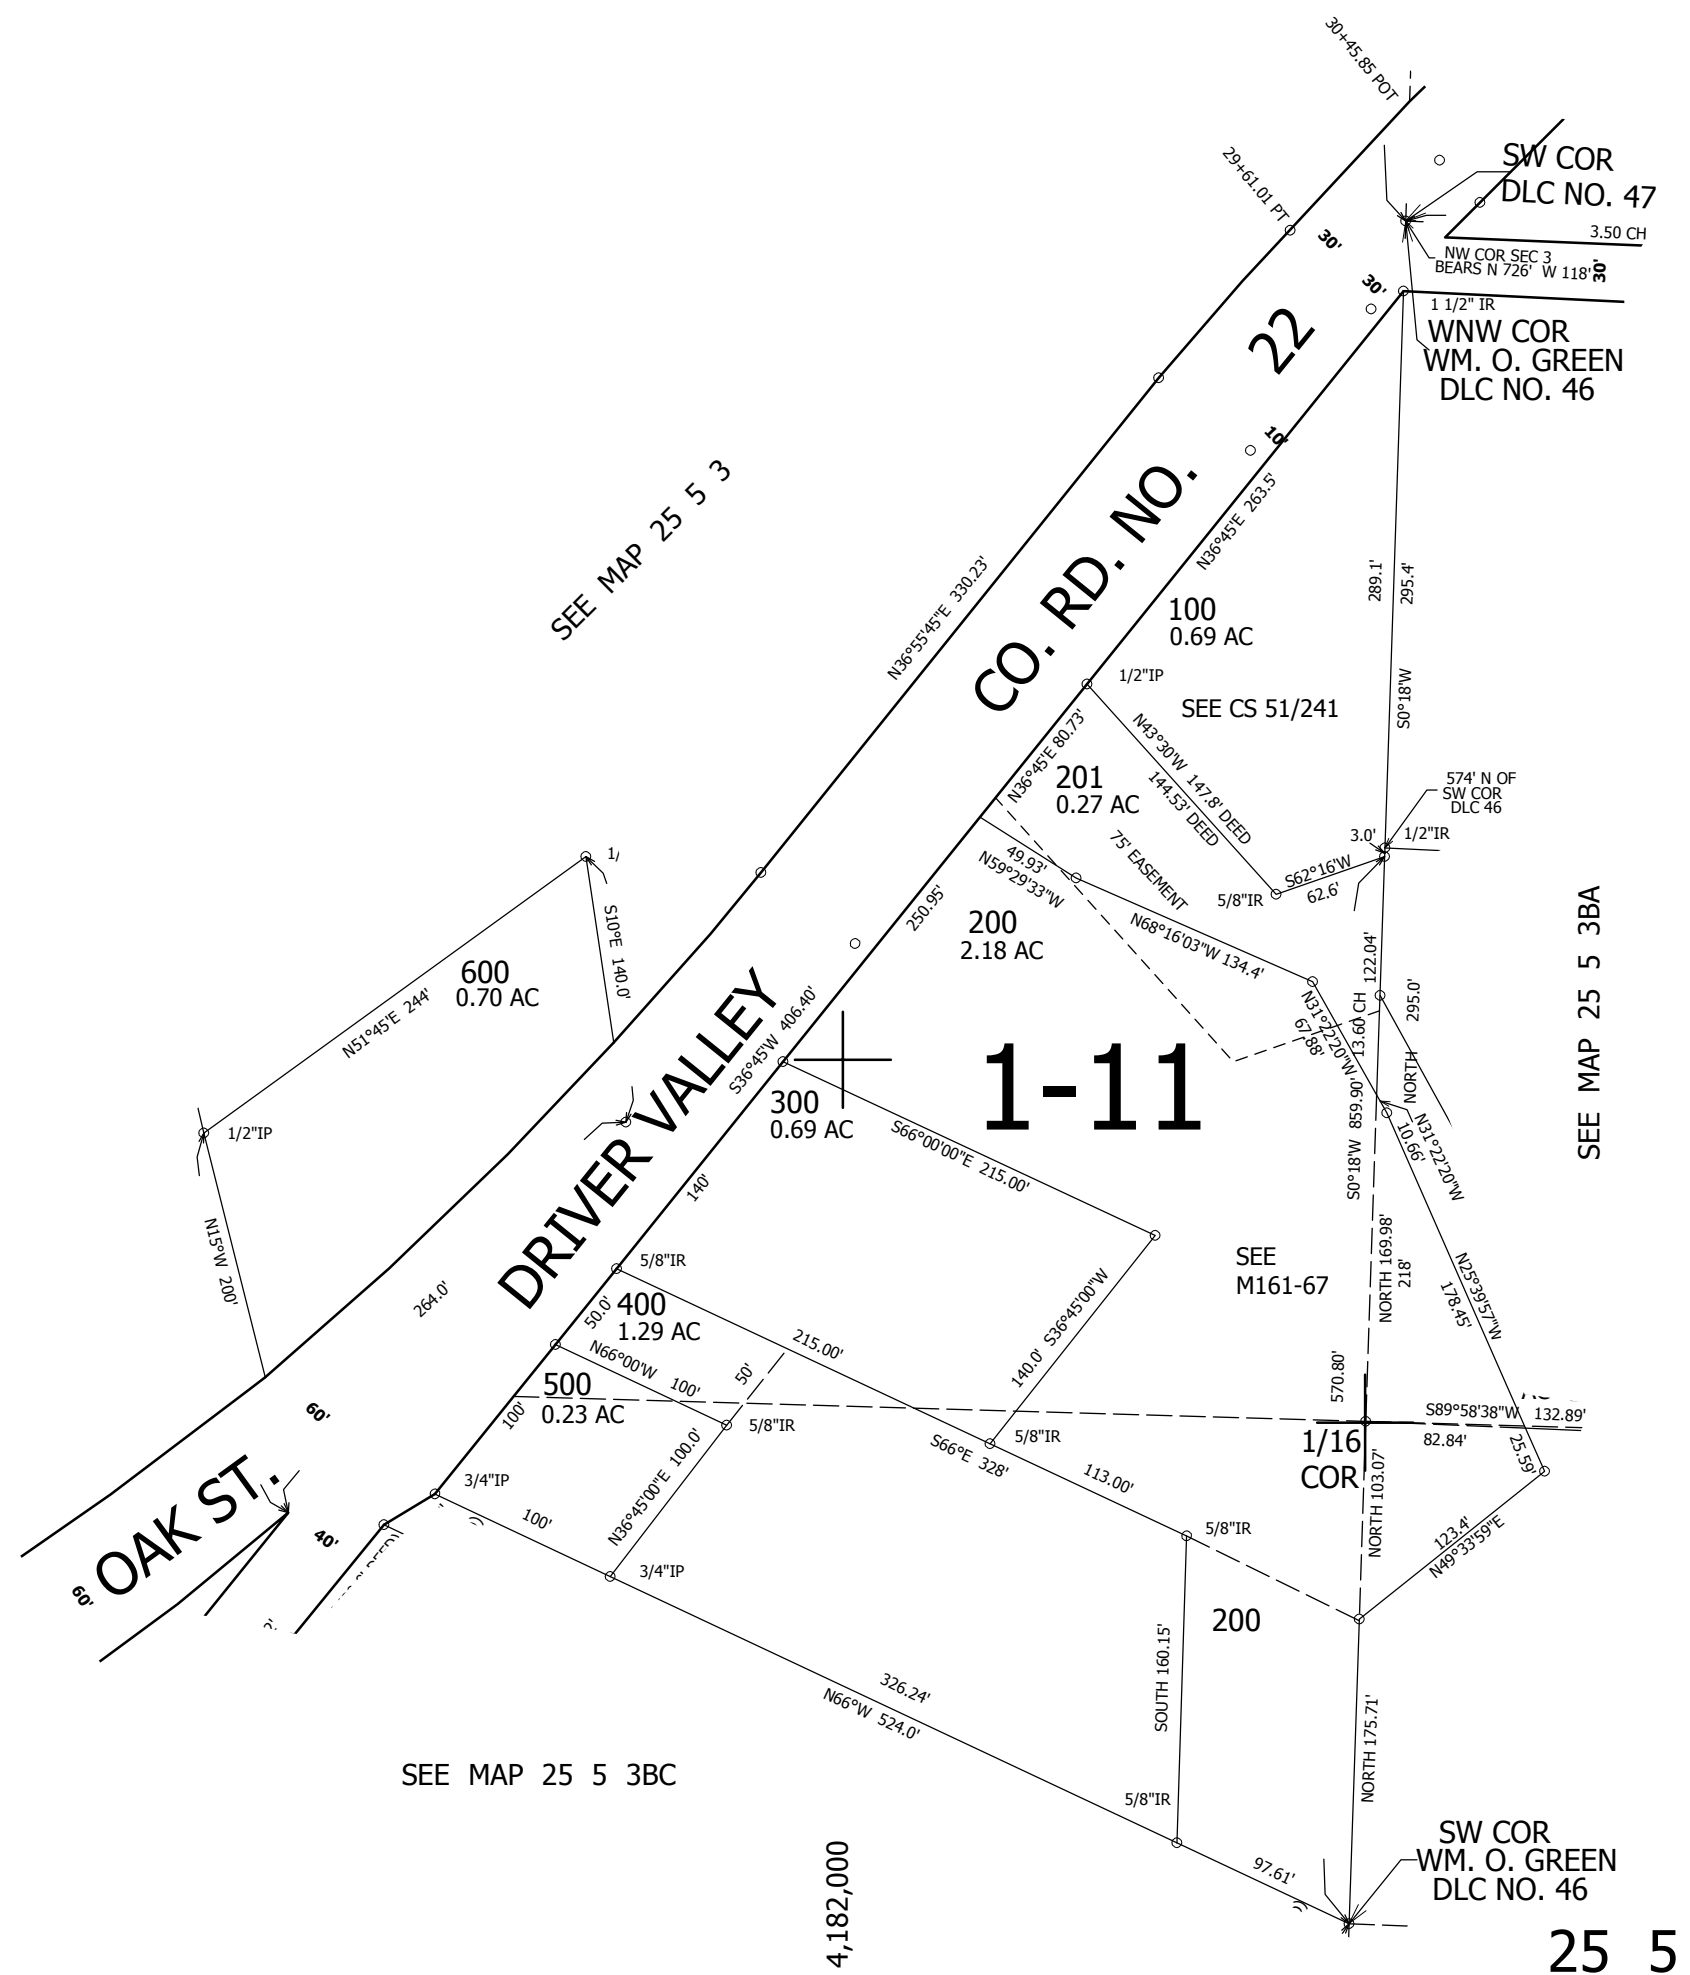




654,500

SEE MAP 25 5 3BA

SEE MAP 25 5 3

SEE MAP 25 5 3BC

25 5 3BB

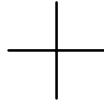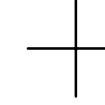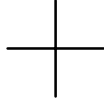

1/16 COR