

THIS MAP WAS PREPARED FOR ASSESSMENT PURPOSE ONLY.

SW1/4 NE1/4 SEC.4 T.25S. R.5W. W.M. DOUGLAS COUNTY  
1" = 100'

REVISED ON 5-17-13

25 5 4AC OAKLAND

1/16 COR

1/16 COR


SEE MAP 25 5 4B

CANCELLED NOS  
2200 1903 500  
1902 103 104  
105 2000 2003  
2601

SEE MAP 25 5 4

SEE MAP 25 5 4AD

1-01

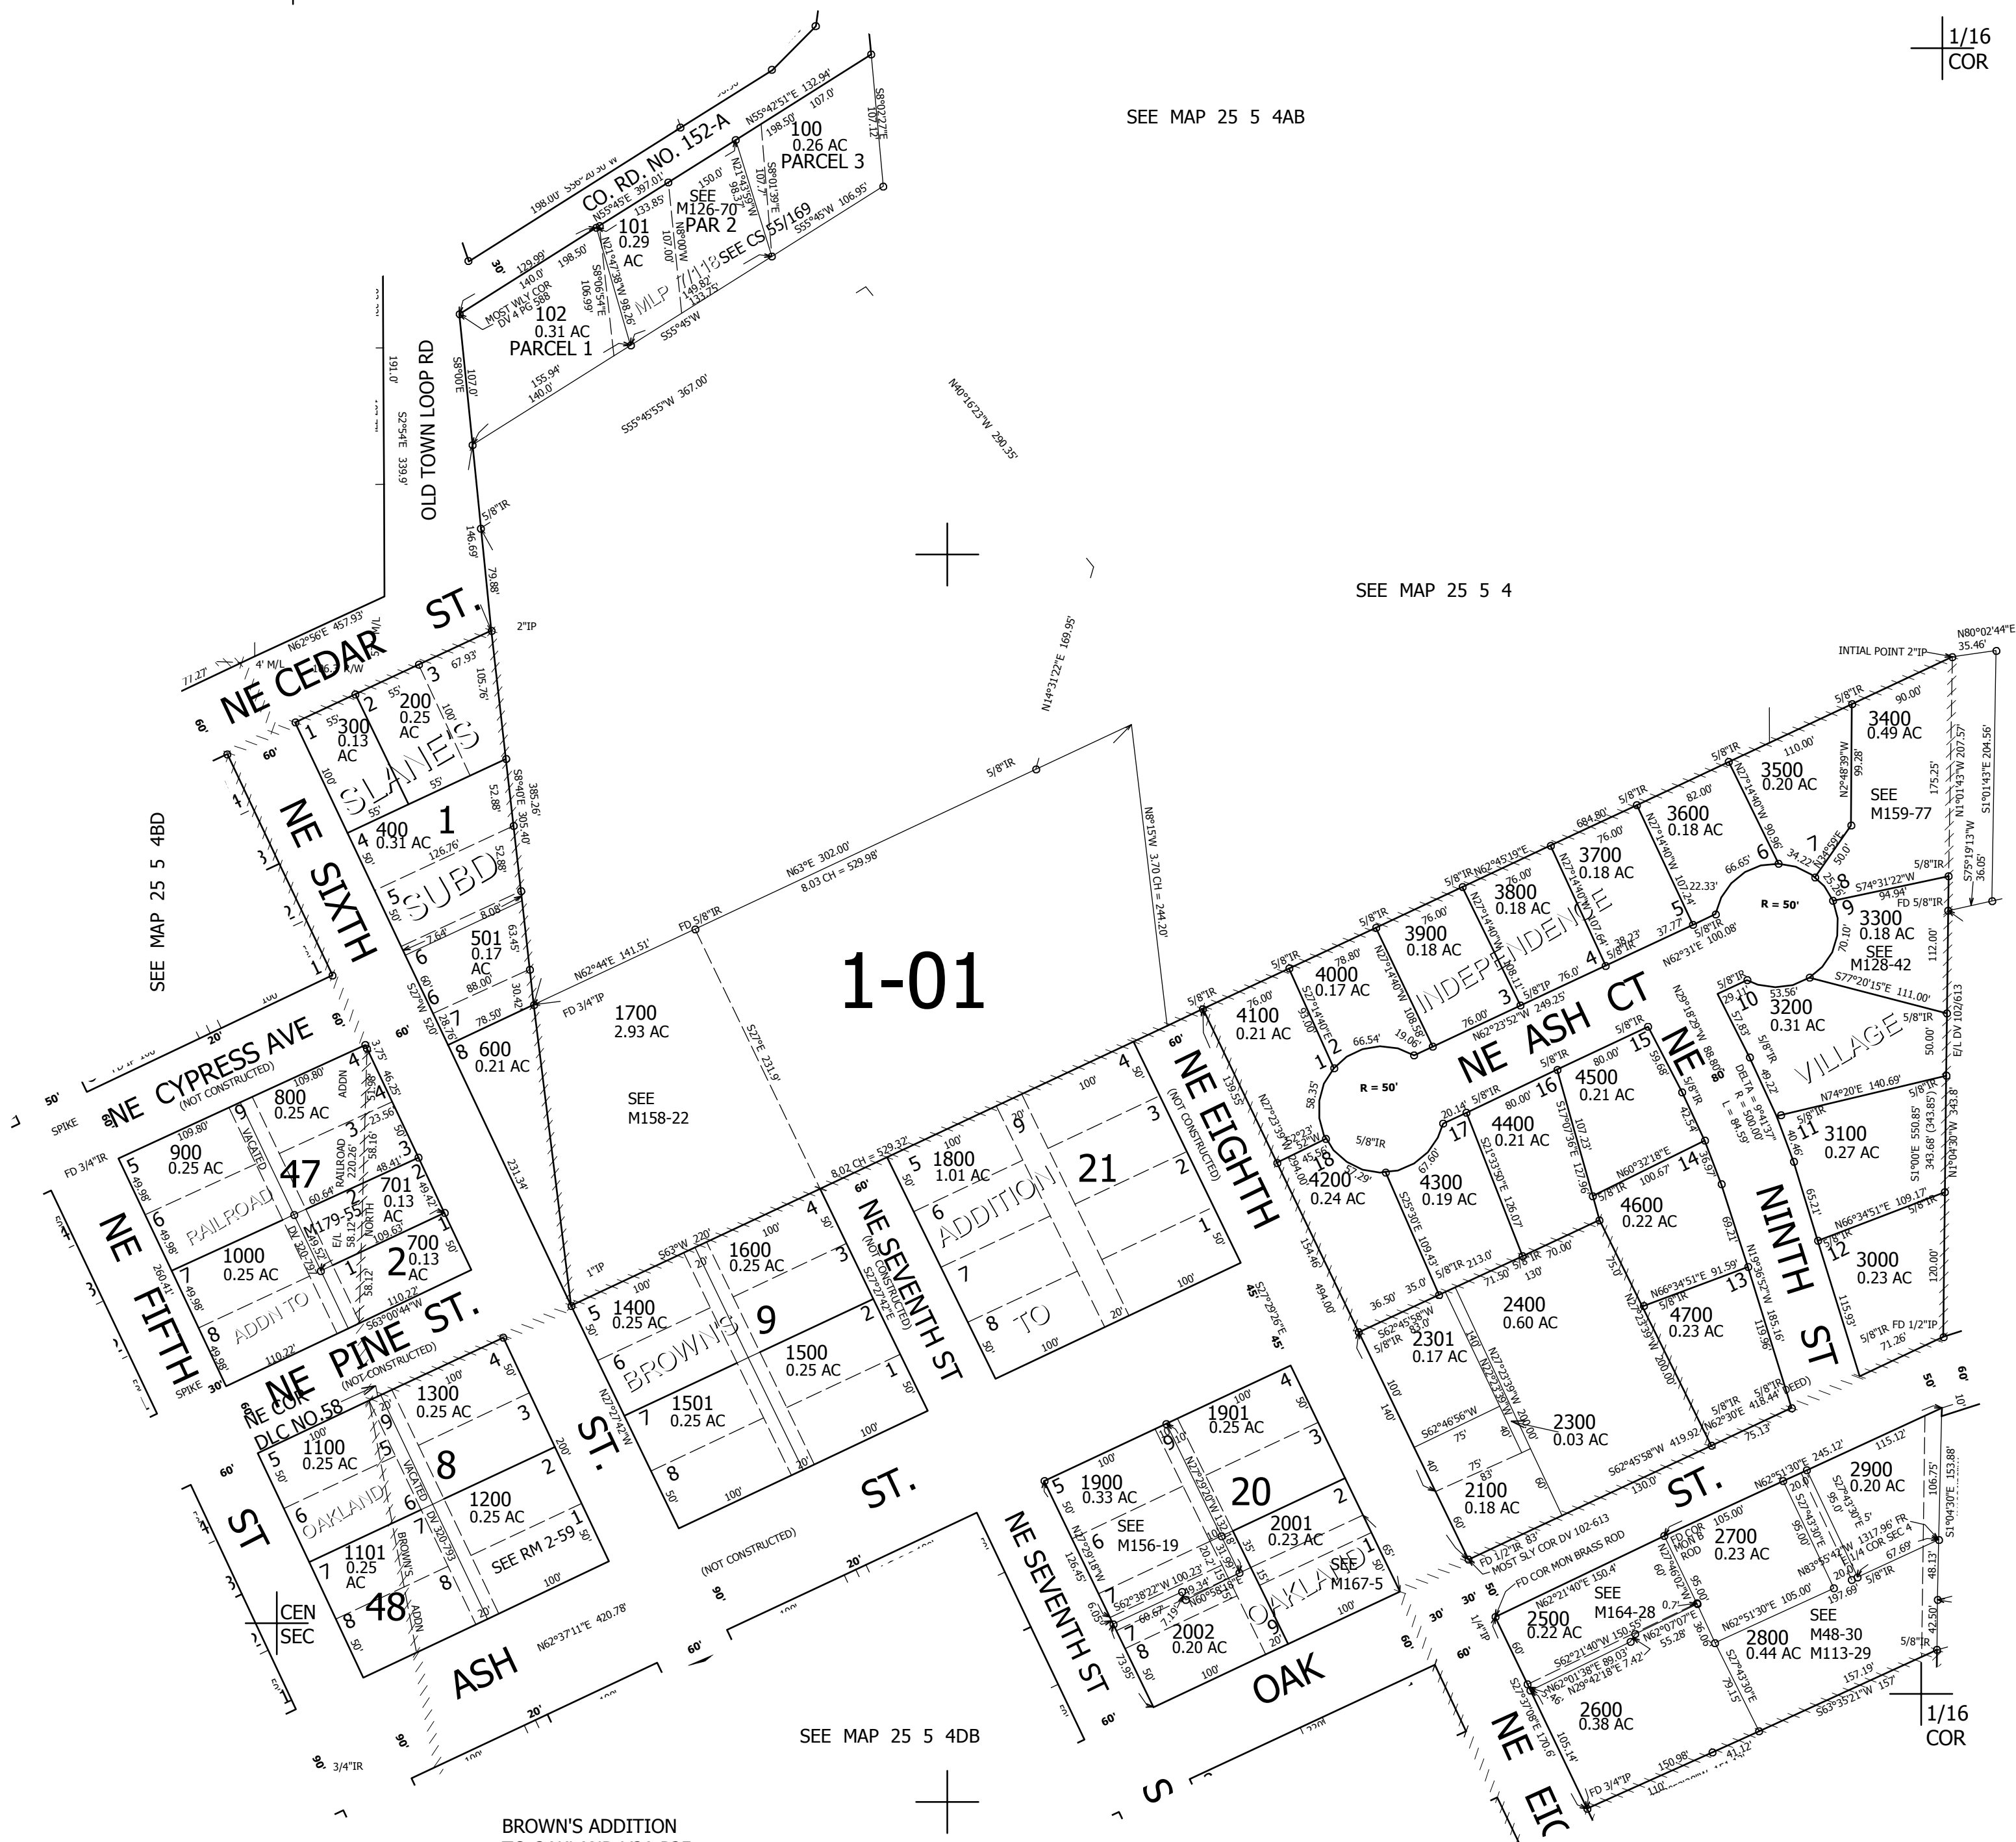

BROWN'S ADDITION TO OAKLAND V2A P25 LOT 9 20'x200' TO BE USED AS A LOT OR ALLEY AS THE OWNERS IN EACH BLOCK MAY DESIRE

SEE MAP 25 5 4DB

4,179,000

653,000

25 5 4AC OAKLAND