

THIS MAP WAS PREPARED FOR ASSESSMENT PURPOSE ONLY.


Upper Left:  
123°21'3"W 43°25'14"N  
4164010E 652126N ft

SEC.07 T.25S. R.05W. W.M.  
DOUGLAS COUNTY  
1" = 400'

Date Exported 2026-02-24

250507  
Sutherlin

CANCELLED NOS:  
800M1 1600M1 1501  
1601 1500

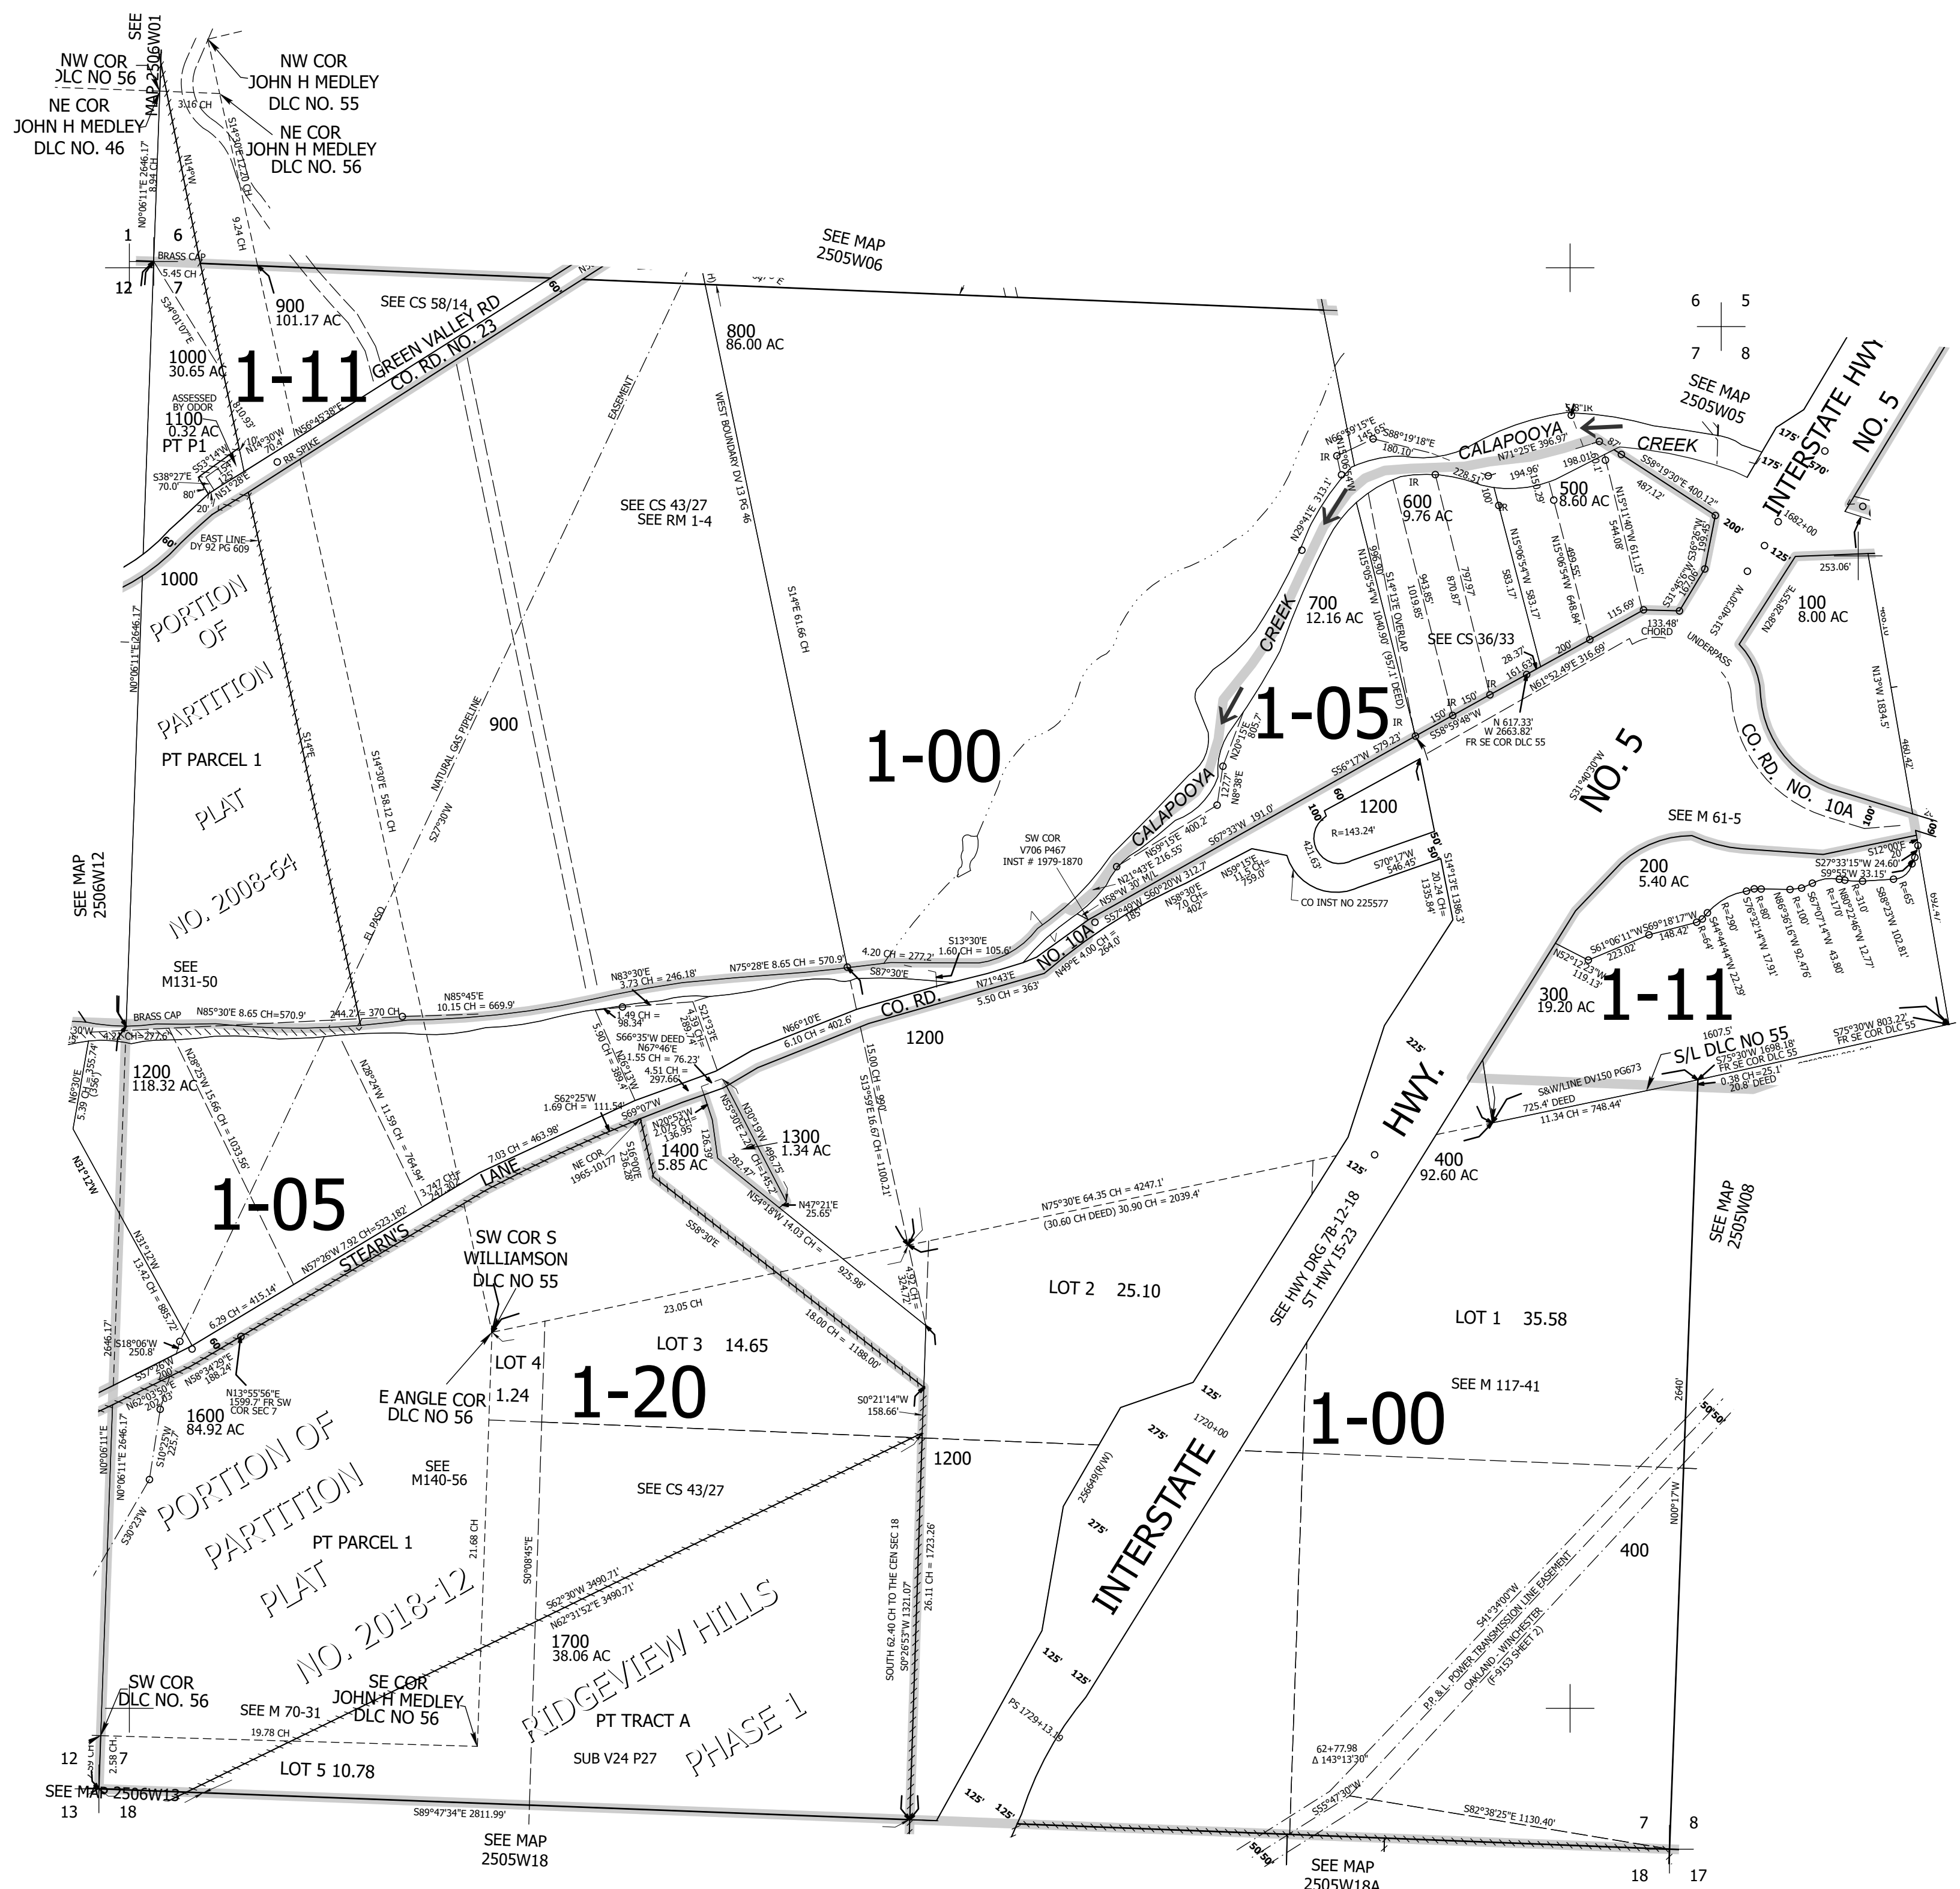

250507  
Sutherlin

Lower Right:  
123°19'14"W 43°24'8"N  
4171860E 645171N ft