



THIS MAP WAS PREPARED FOR ASSESSMENT PURPOSE ONLY.

SW1/4 NE1/4 SEC.16 T.25S. R.5W. W.M.  
DOUGLAS COUNTY

REVISED ON  
8-12-13

25 5 16AC  
SUTHERLIN

1" = 100'

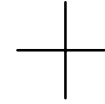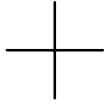


1/16 COR

1/16 COR

SEE MAP 25 5 16B

SEE MAP 25 5 16A

CANCELLED NOS

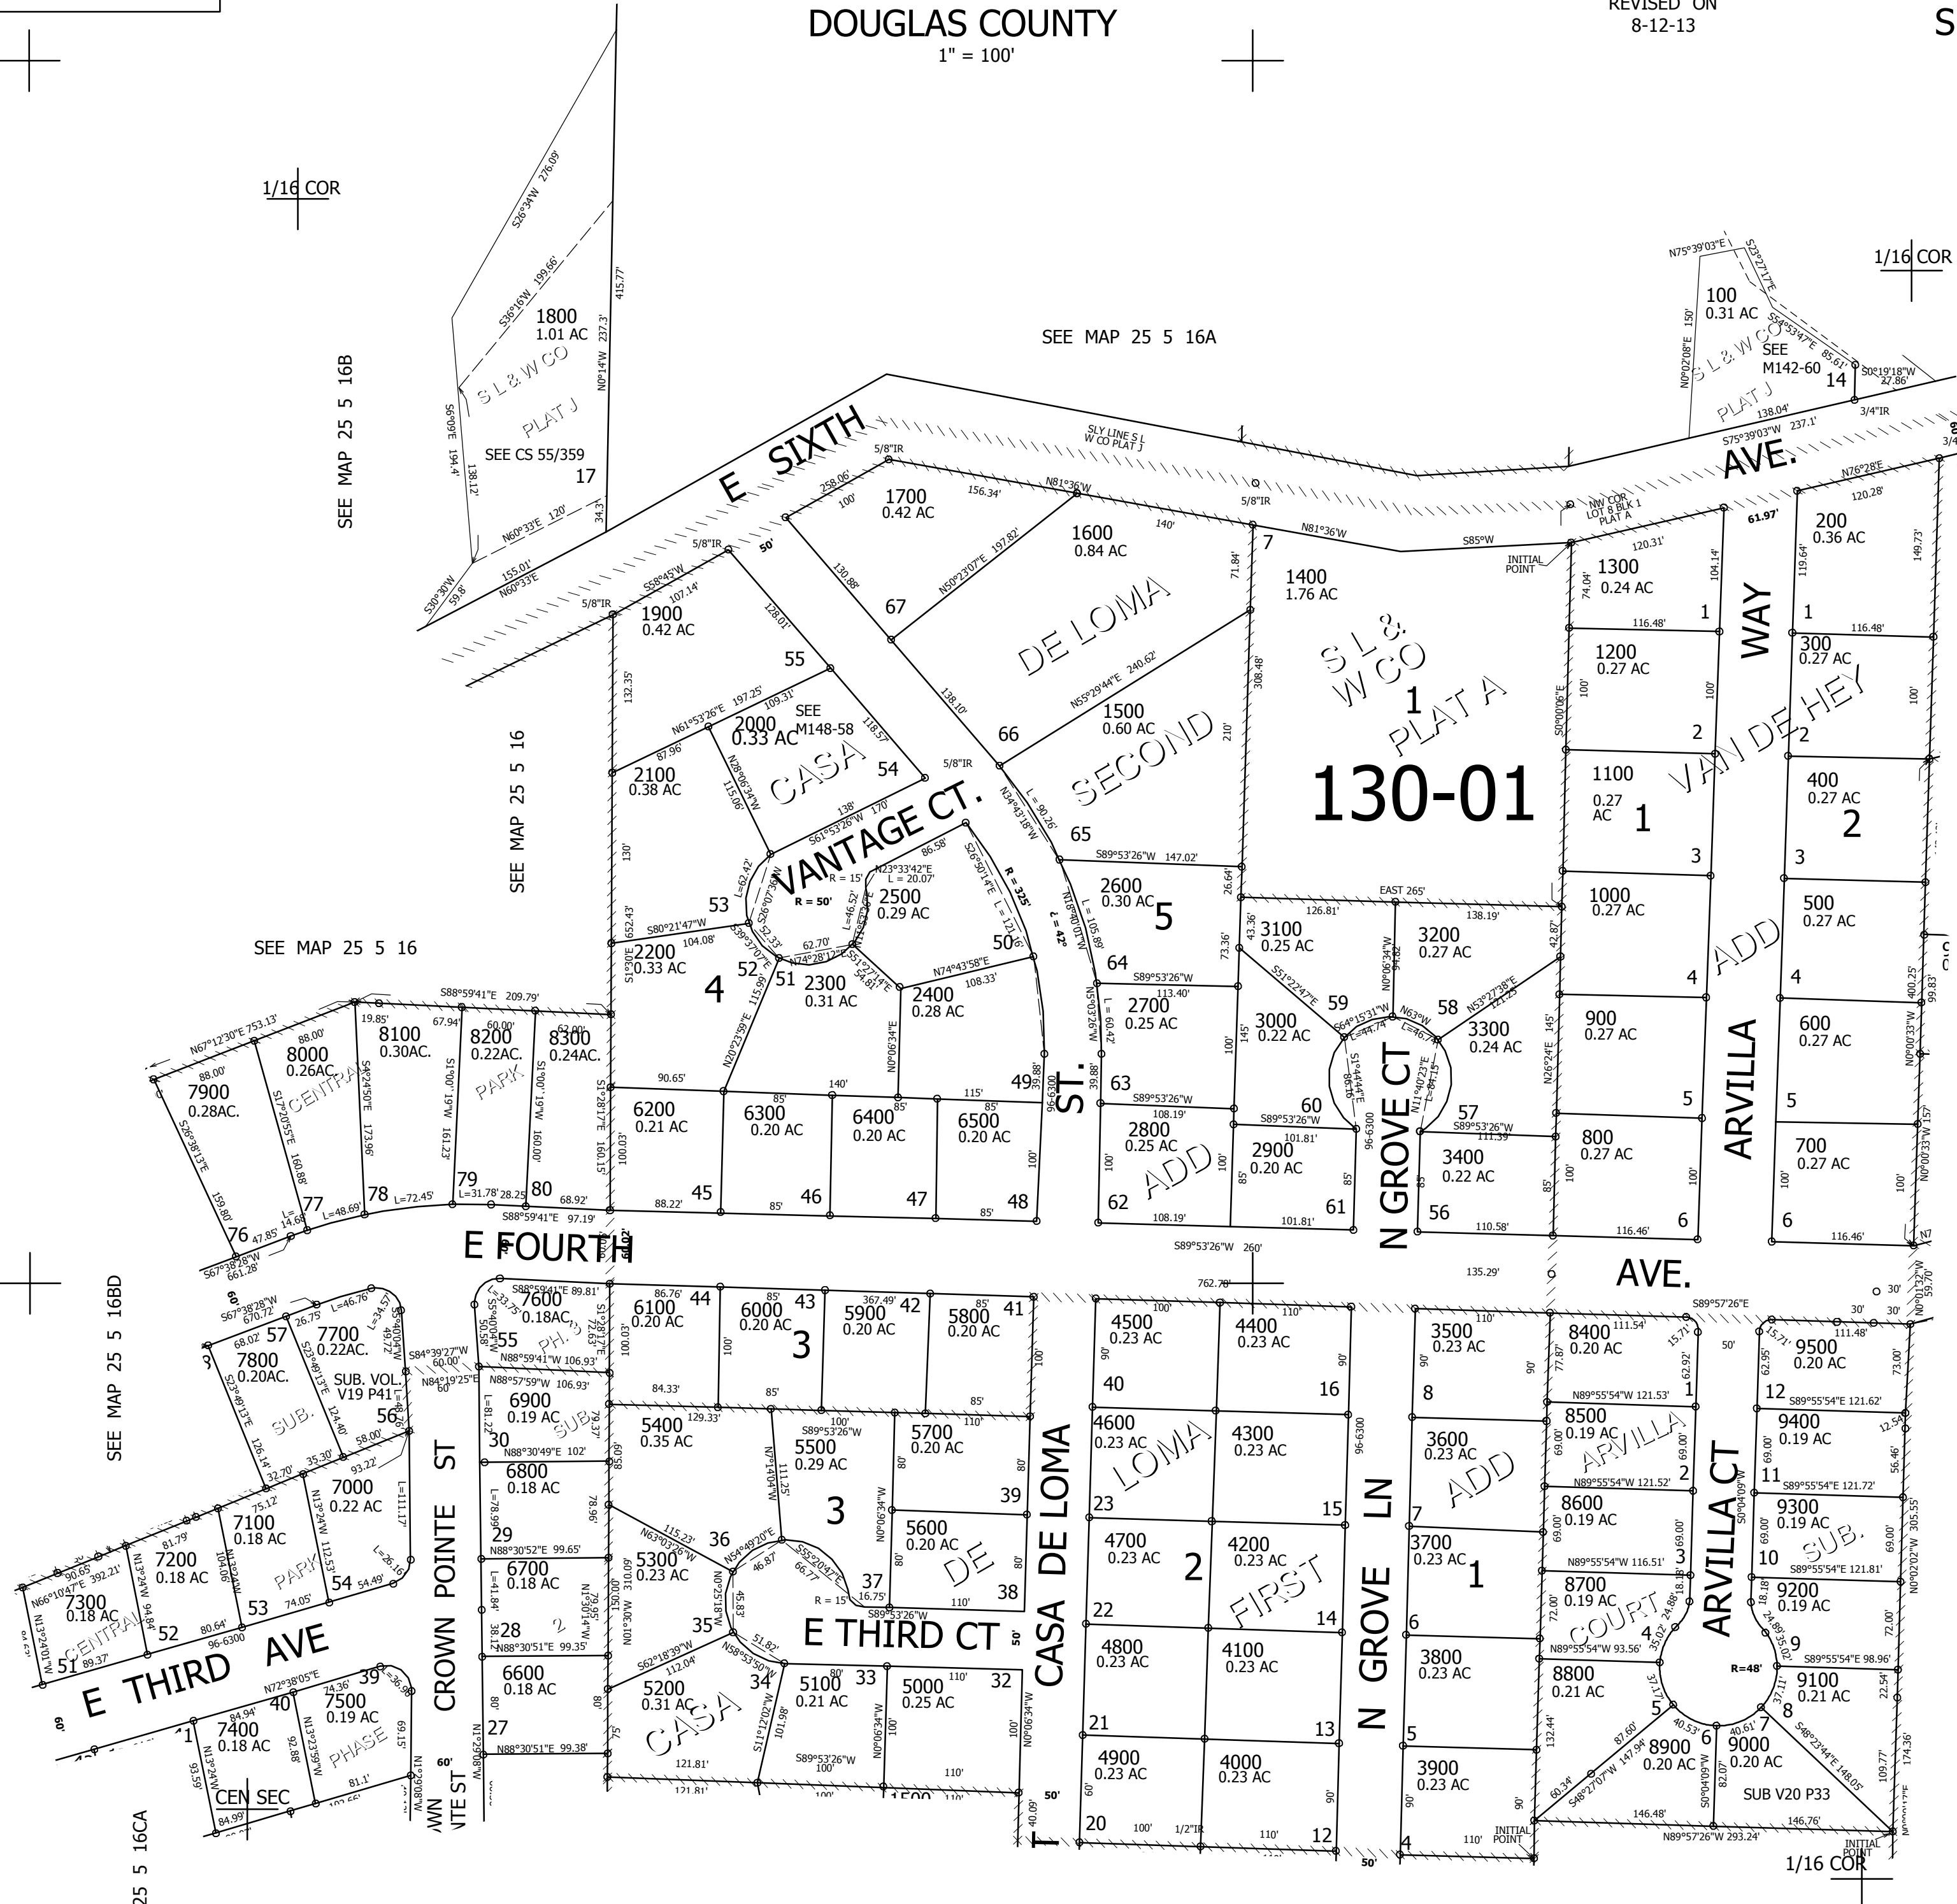

SEE MAP 25 5 16

SEE MAP 25 5 16BD

SEE MAP 25 5 16CA

SEE MAP 25 5 16AD

SEE MAP 25 5 16A

SEE MAP 25 5 16DB

643,000

4,178,000

25 5 16AC  
SUTHERLIN