


THIS MAP WAS PREPARED FOR ASSESSMENT PURPOSE ONLY.

NW1/4 SEC.22 T.25S. R.5W. W.M.
DOUGLAS COUNTY
1" = 200'

REVISED ON
7-12-05


25 5 22B
& INDEX
SUTHERLIN

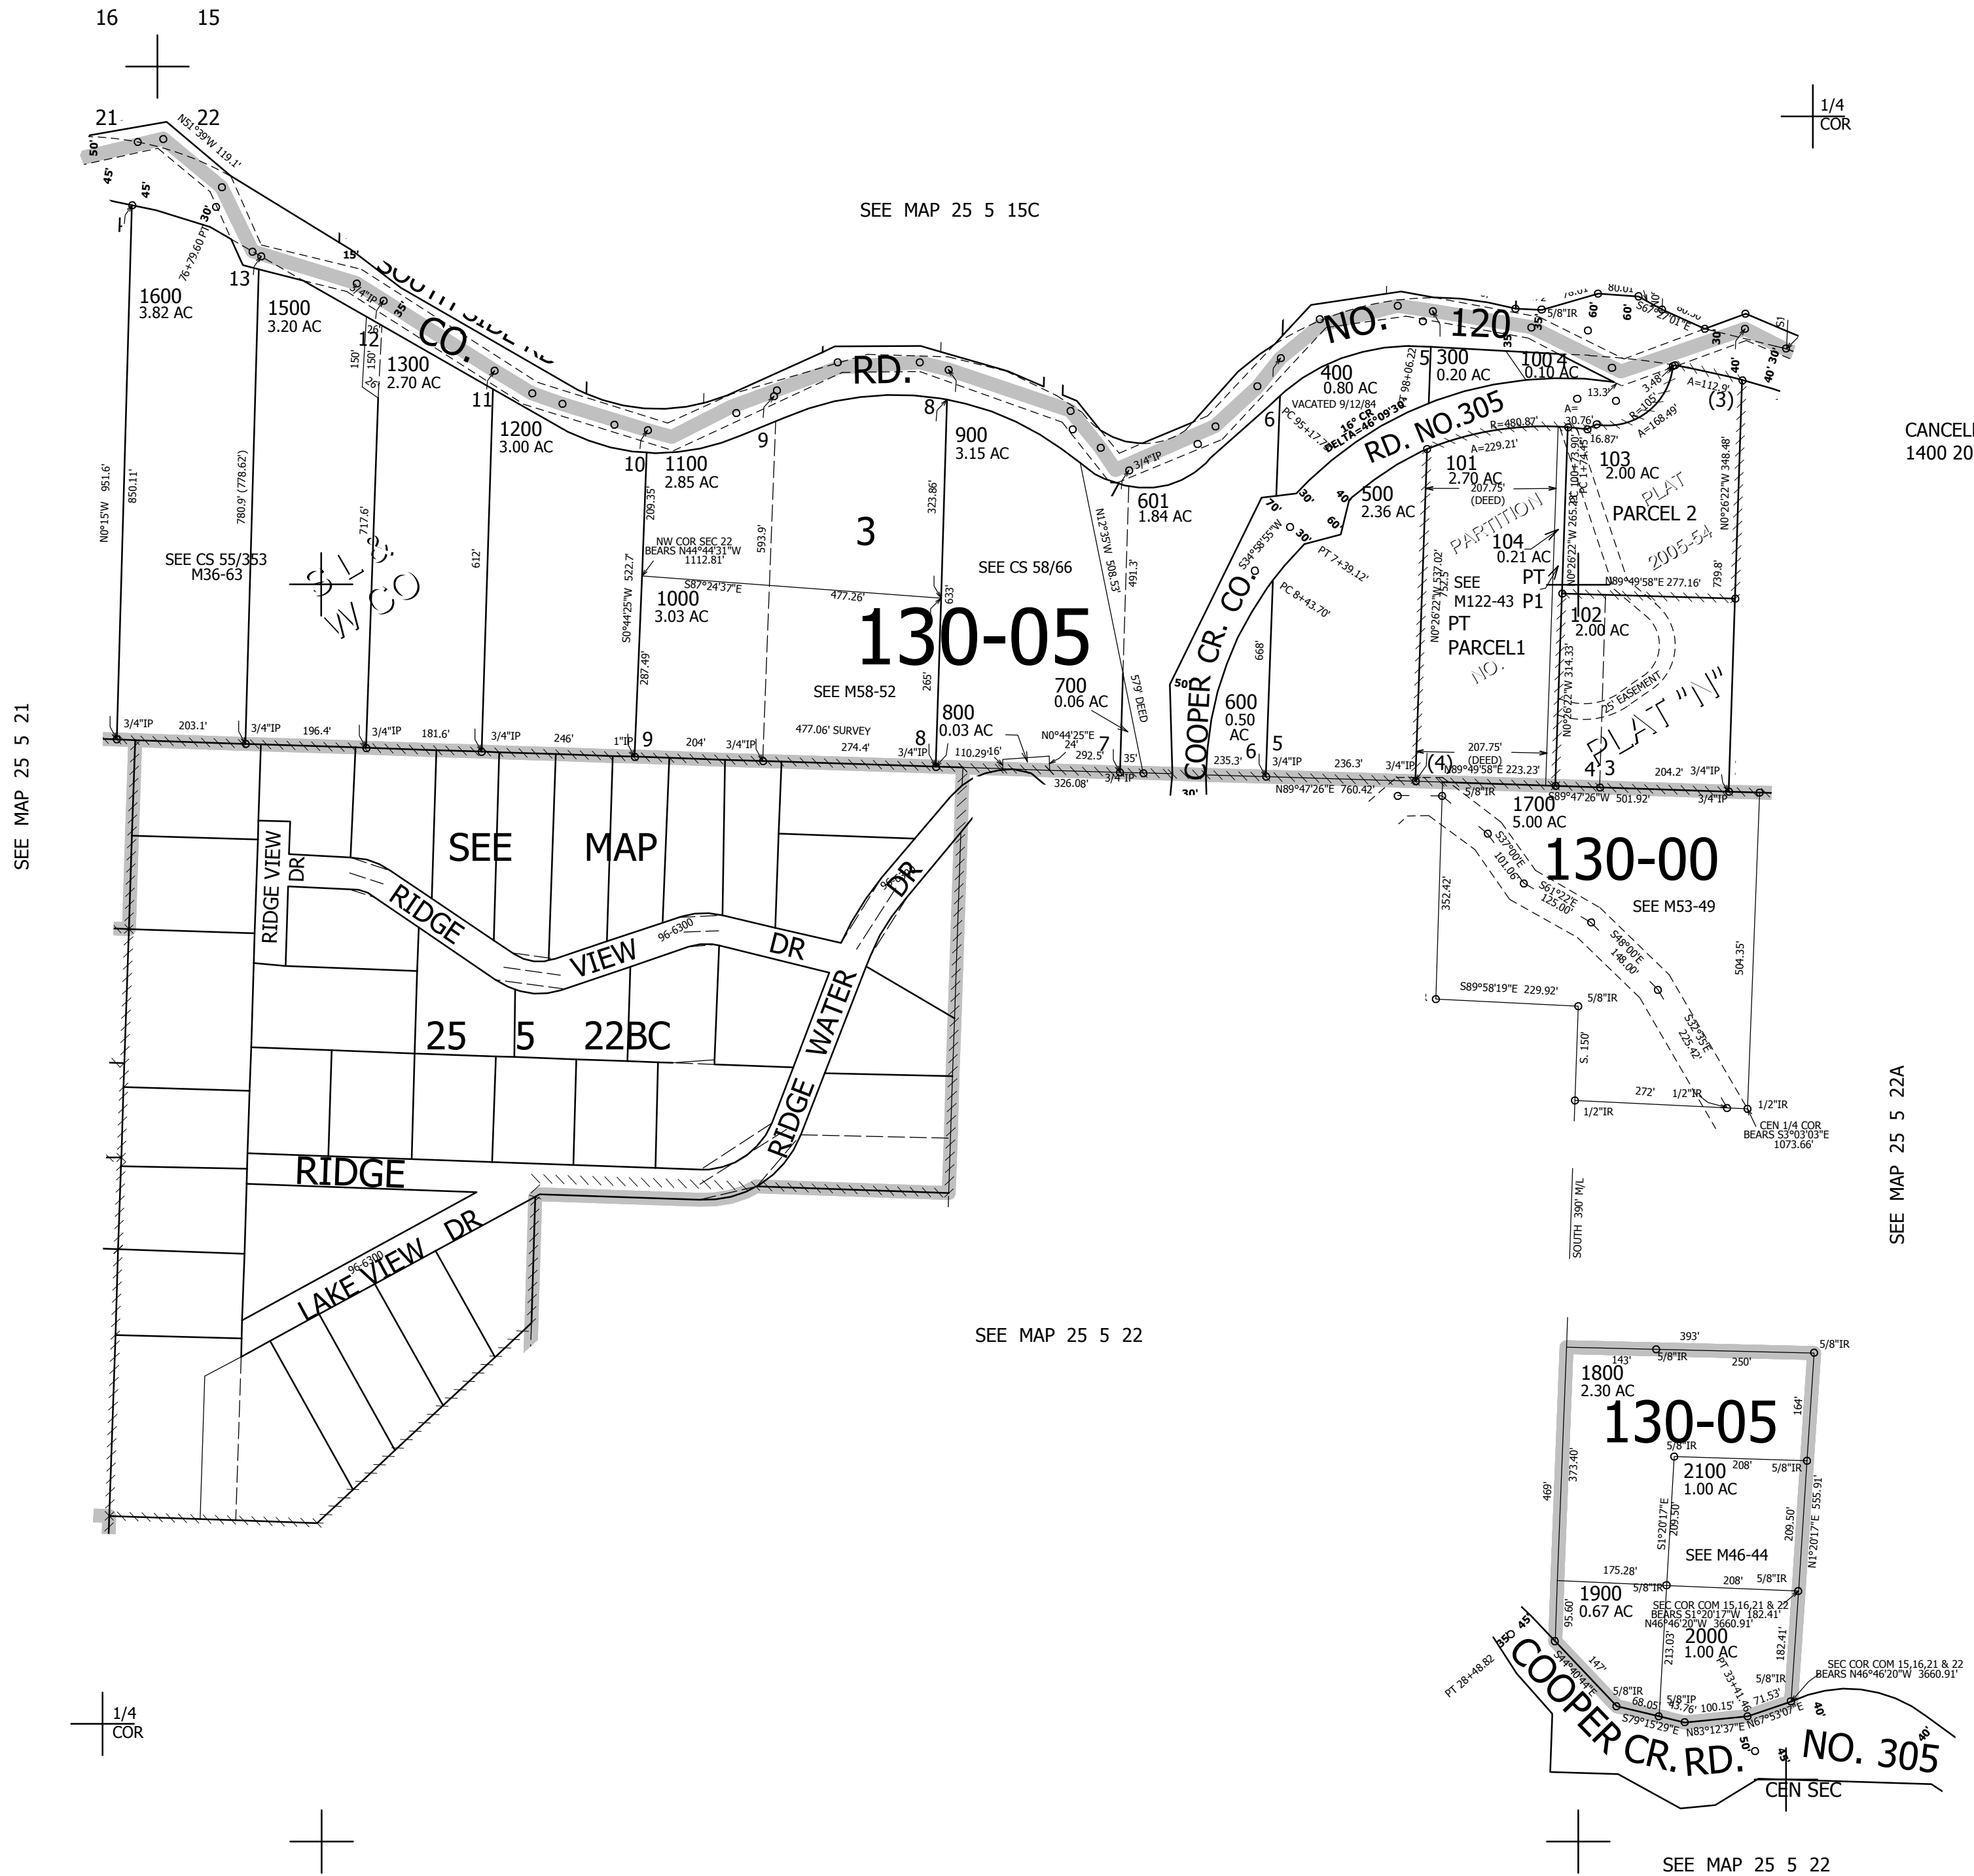

CANCELLED NOS
1400 200

SEE MAP 25 5 22A

SEE MAP 25 5 22

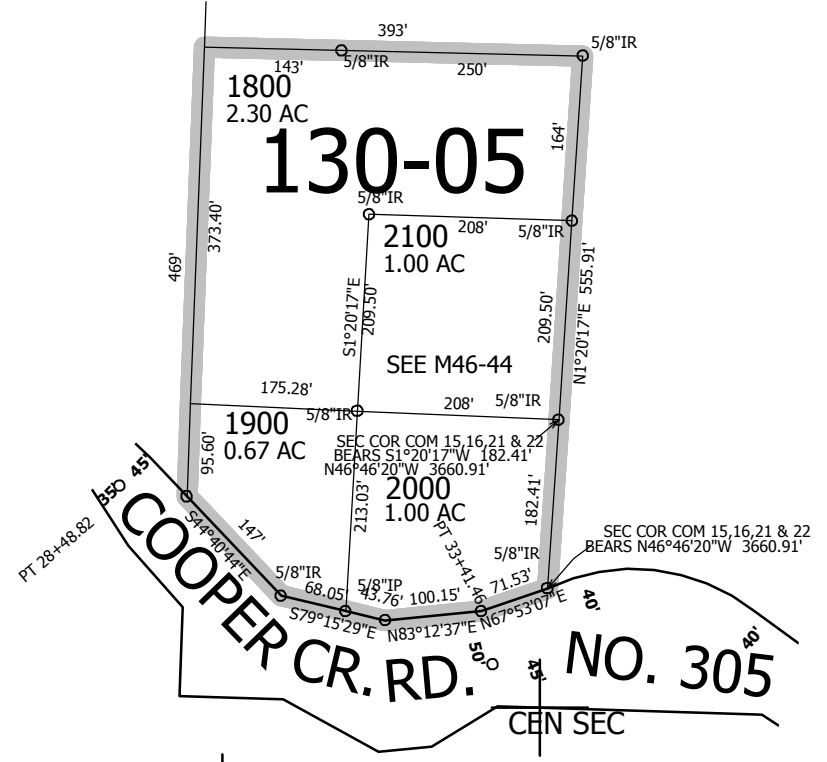

637,000

SEE MAP 25 5 22

25 5 22B
& INDEX
SUTHERLIN

4,183,000