

THIS MAP WAS PREPARED FOR ASSESSMENT PURPOSE ONLY.

Upper Left:  
123°22'19"W 43°25'9"N  
4158450E 651798N ft


SEC.12 T.25S. R.06W. W.M.  
DOUGLAS COUNTY  
1" = 400'

Date Exported 2023-06-08


250612  
Sutherland

CANCELLED NOS:  
601 700 900M1  
900M2 1000M1 202

- PP 2007-130  
C/L 25' EASEMENT  
1. TIE S63°04'57"W 37.51'  
FR SE COR PARCEL 1  
2. N26°55'02"W 33.45'  
3. S69°05'34"W 212.52'  
4. N26°55'03"W 172.91'  
5. N91°4'10"W 142.05'  
6. N49°11'37"W 89.09'  
7. S36°36'05"W 46.81'  
8. S31°45'01"W 257.48'  
9. S8°55'55"W 39.61'  
10. TIE N89°59'58"E 23.61'

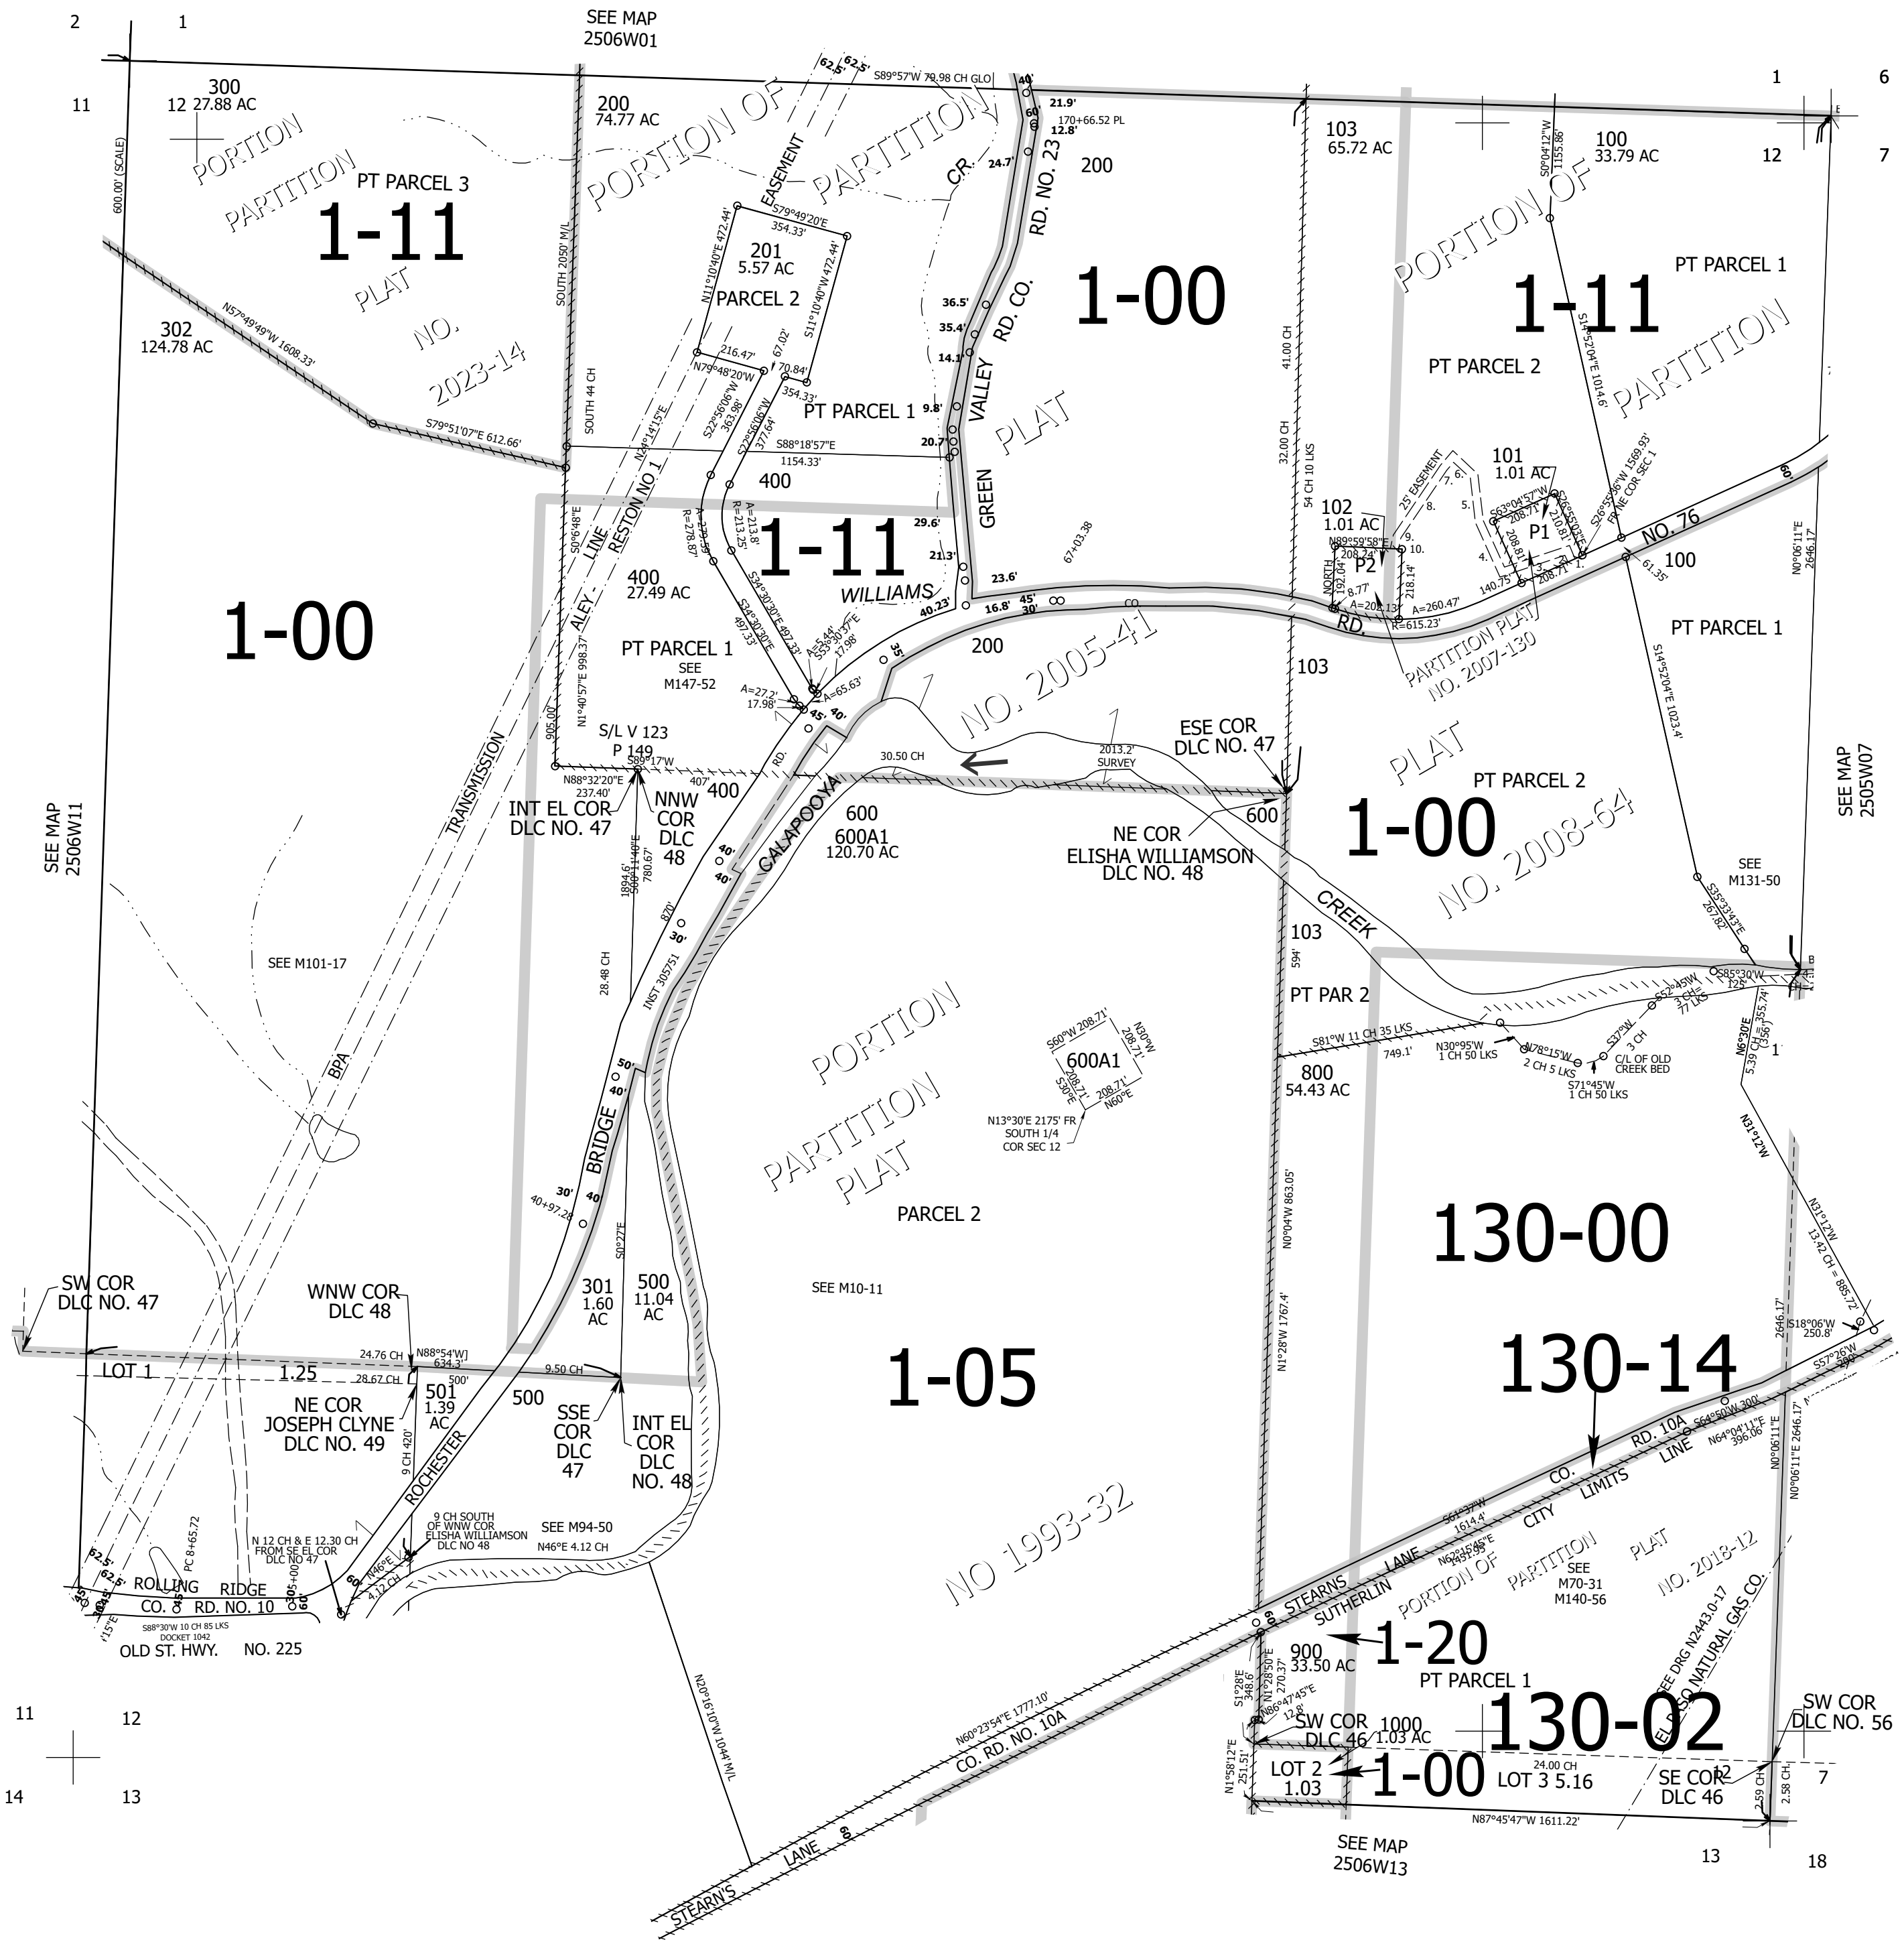

11 12  
14 13

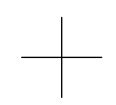

Lower Right:  
123°20'29"W 43°24'3"N  
4166299E 644842N ft

250612  
Sutherland