


THIS MAP WAS PREPARED FOR ASSESSMENT PURPOSE ONLY.

SEC.5 T.25S. R.7W. W.M. DOUGLAS COUNTY

25 7 5

1" = 400'

REVISED ON 5-27-04

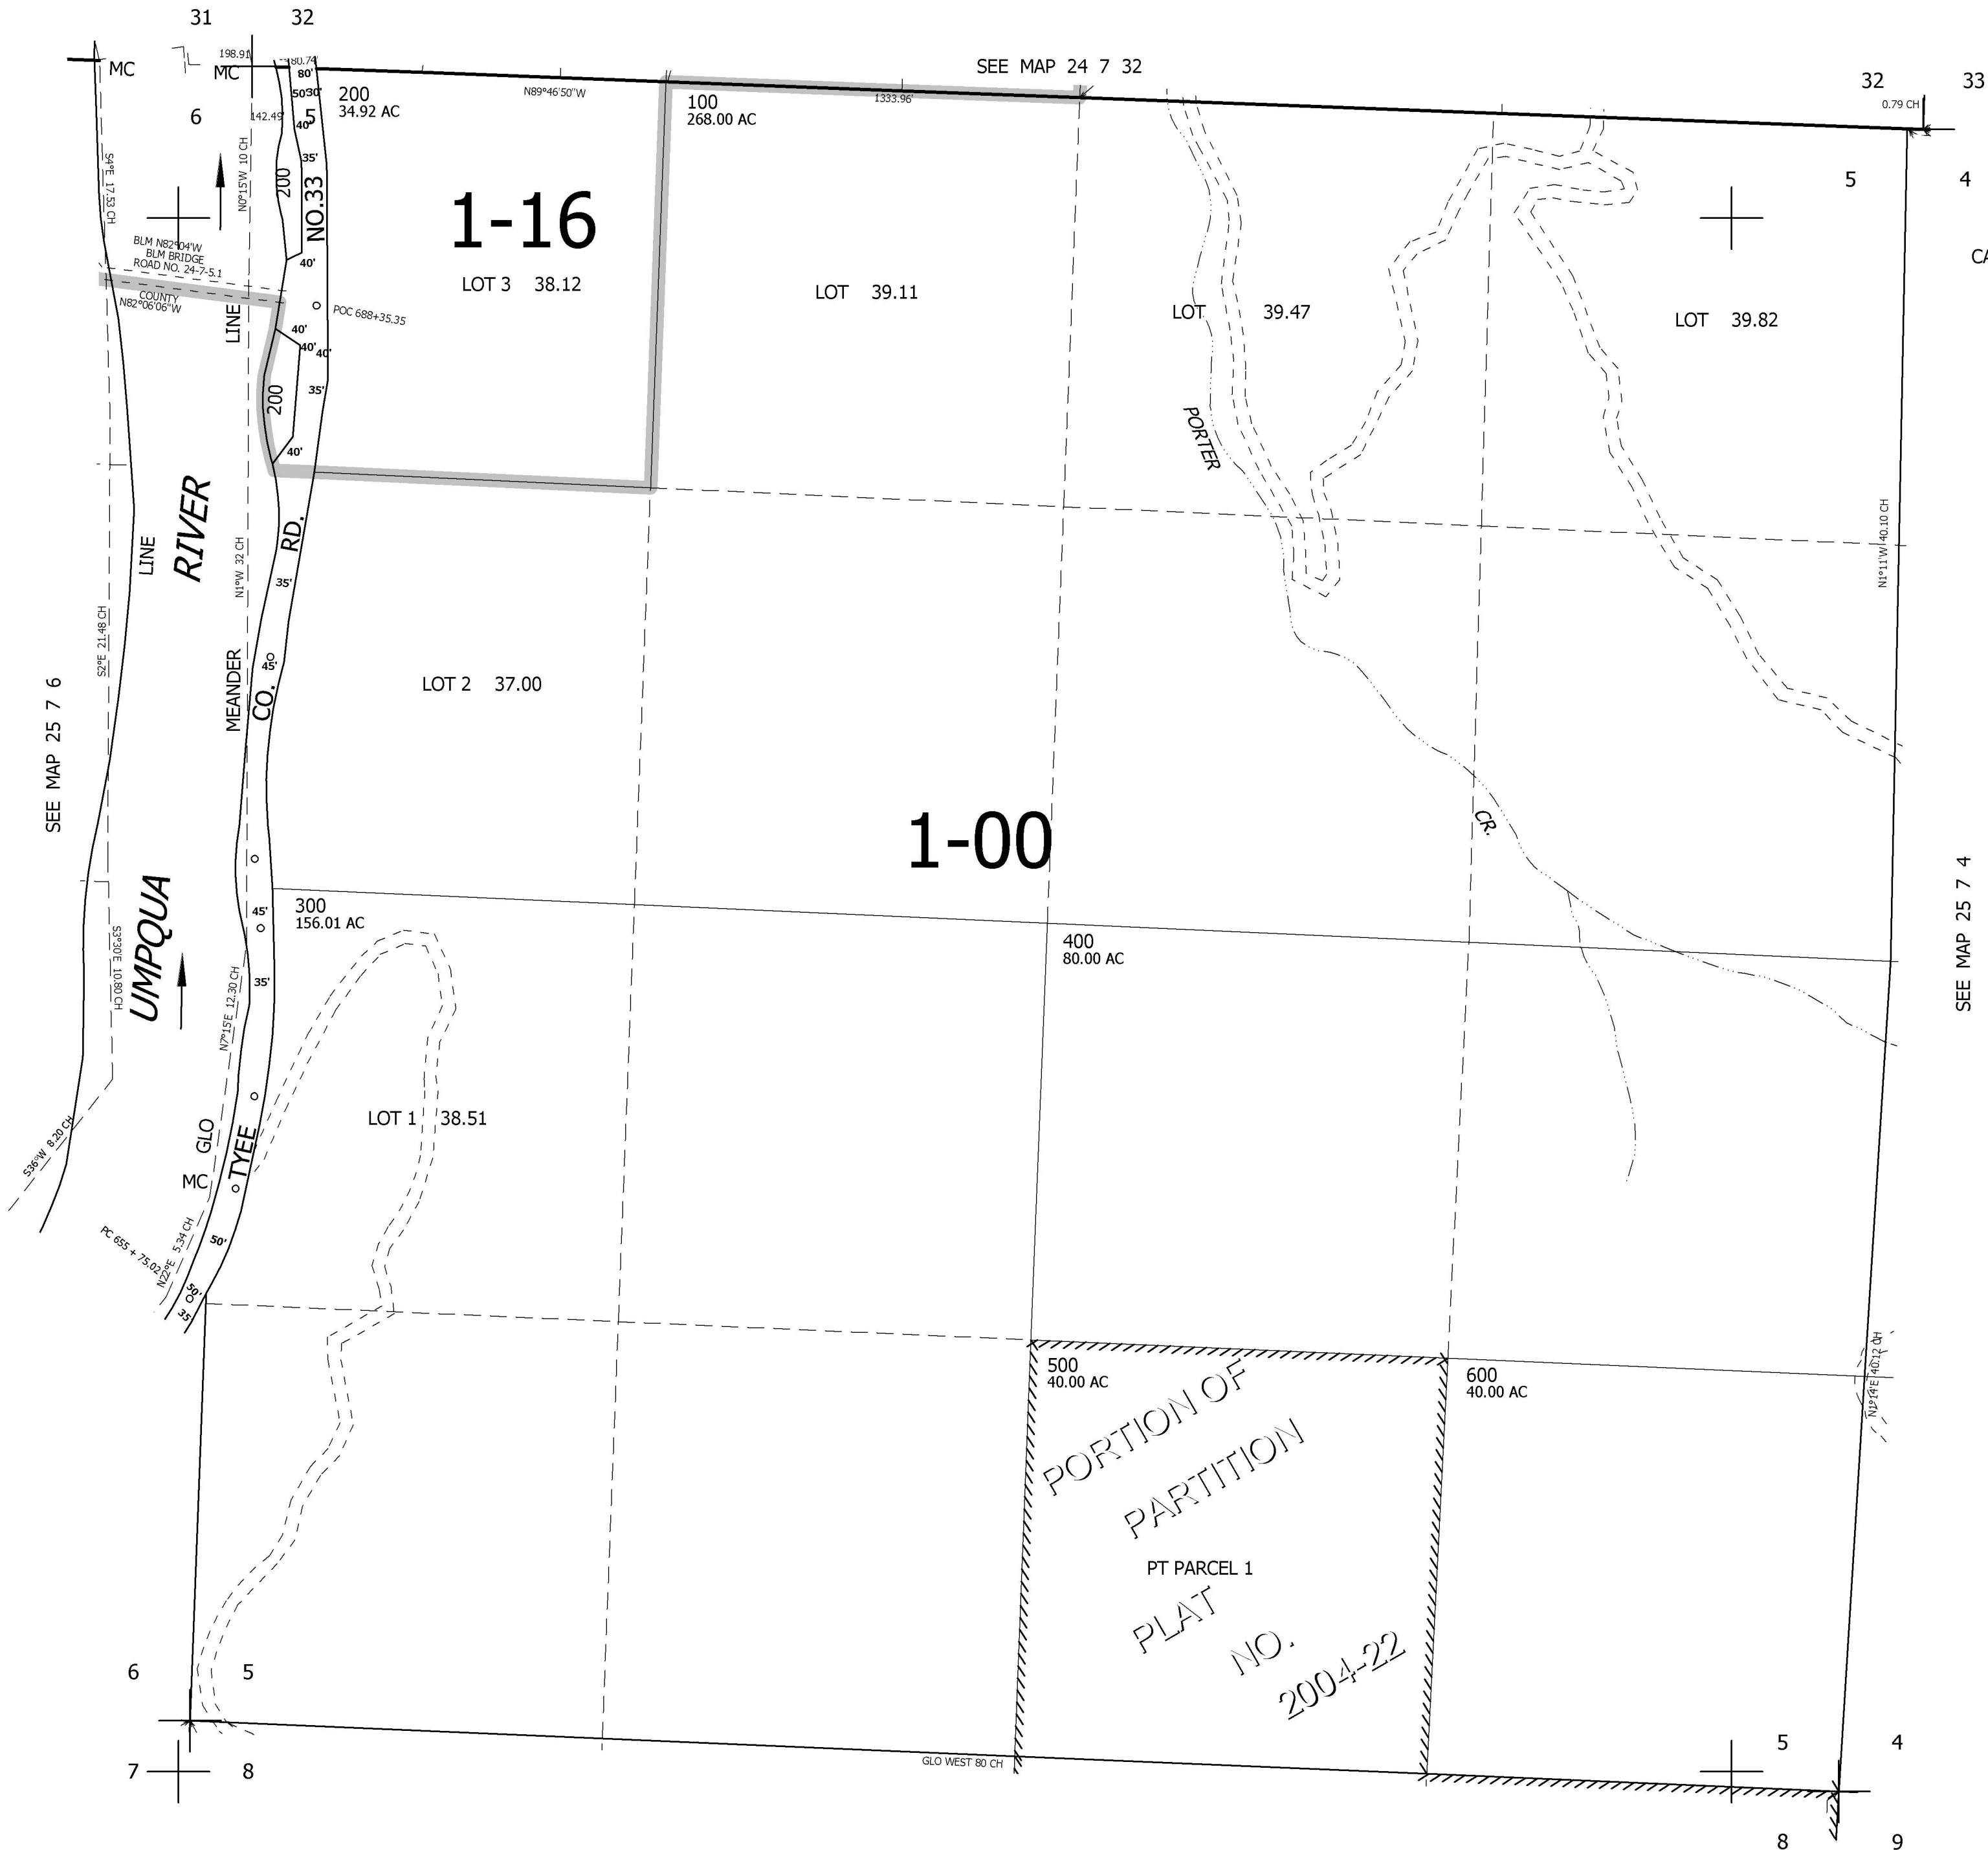

CANCELLED NOS

SEE MAP 25 7 4

SEE MAP 25 7 6

SEE MAP 25 7 8

653,000

4,112,000

25 7 5