






THIS MAP WAS PREPARED FOR ASSESSMENT PURPOSE ONLY.

SEC.2 T.26S. R.4W. W.M.
DOUGLAS COUNTY

REVISED ON
12-17-18

26 4 2

1" = 400'

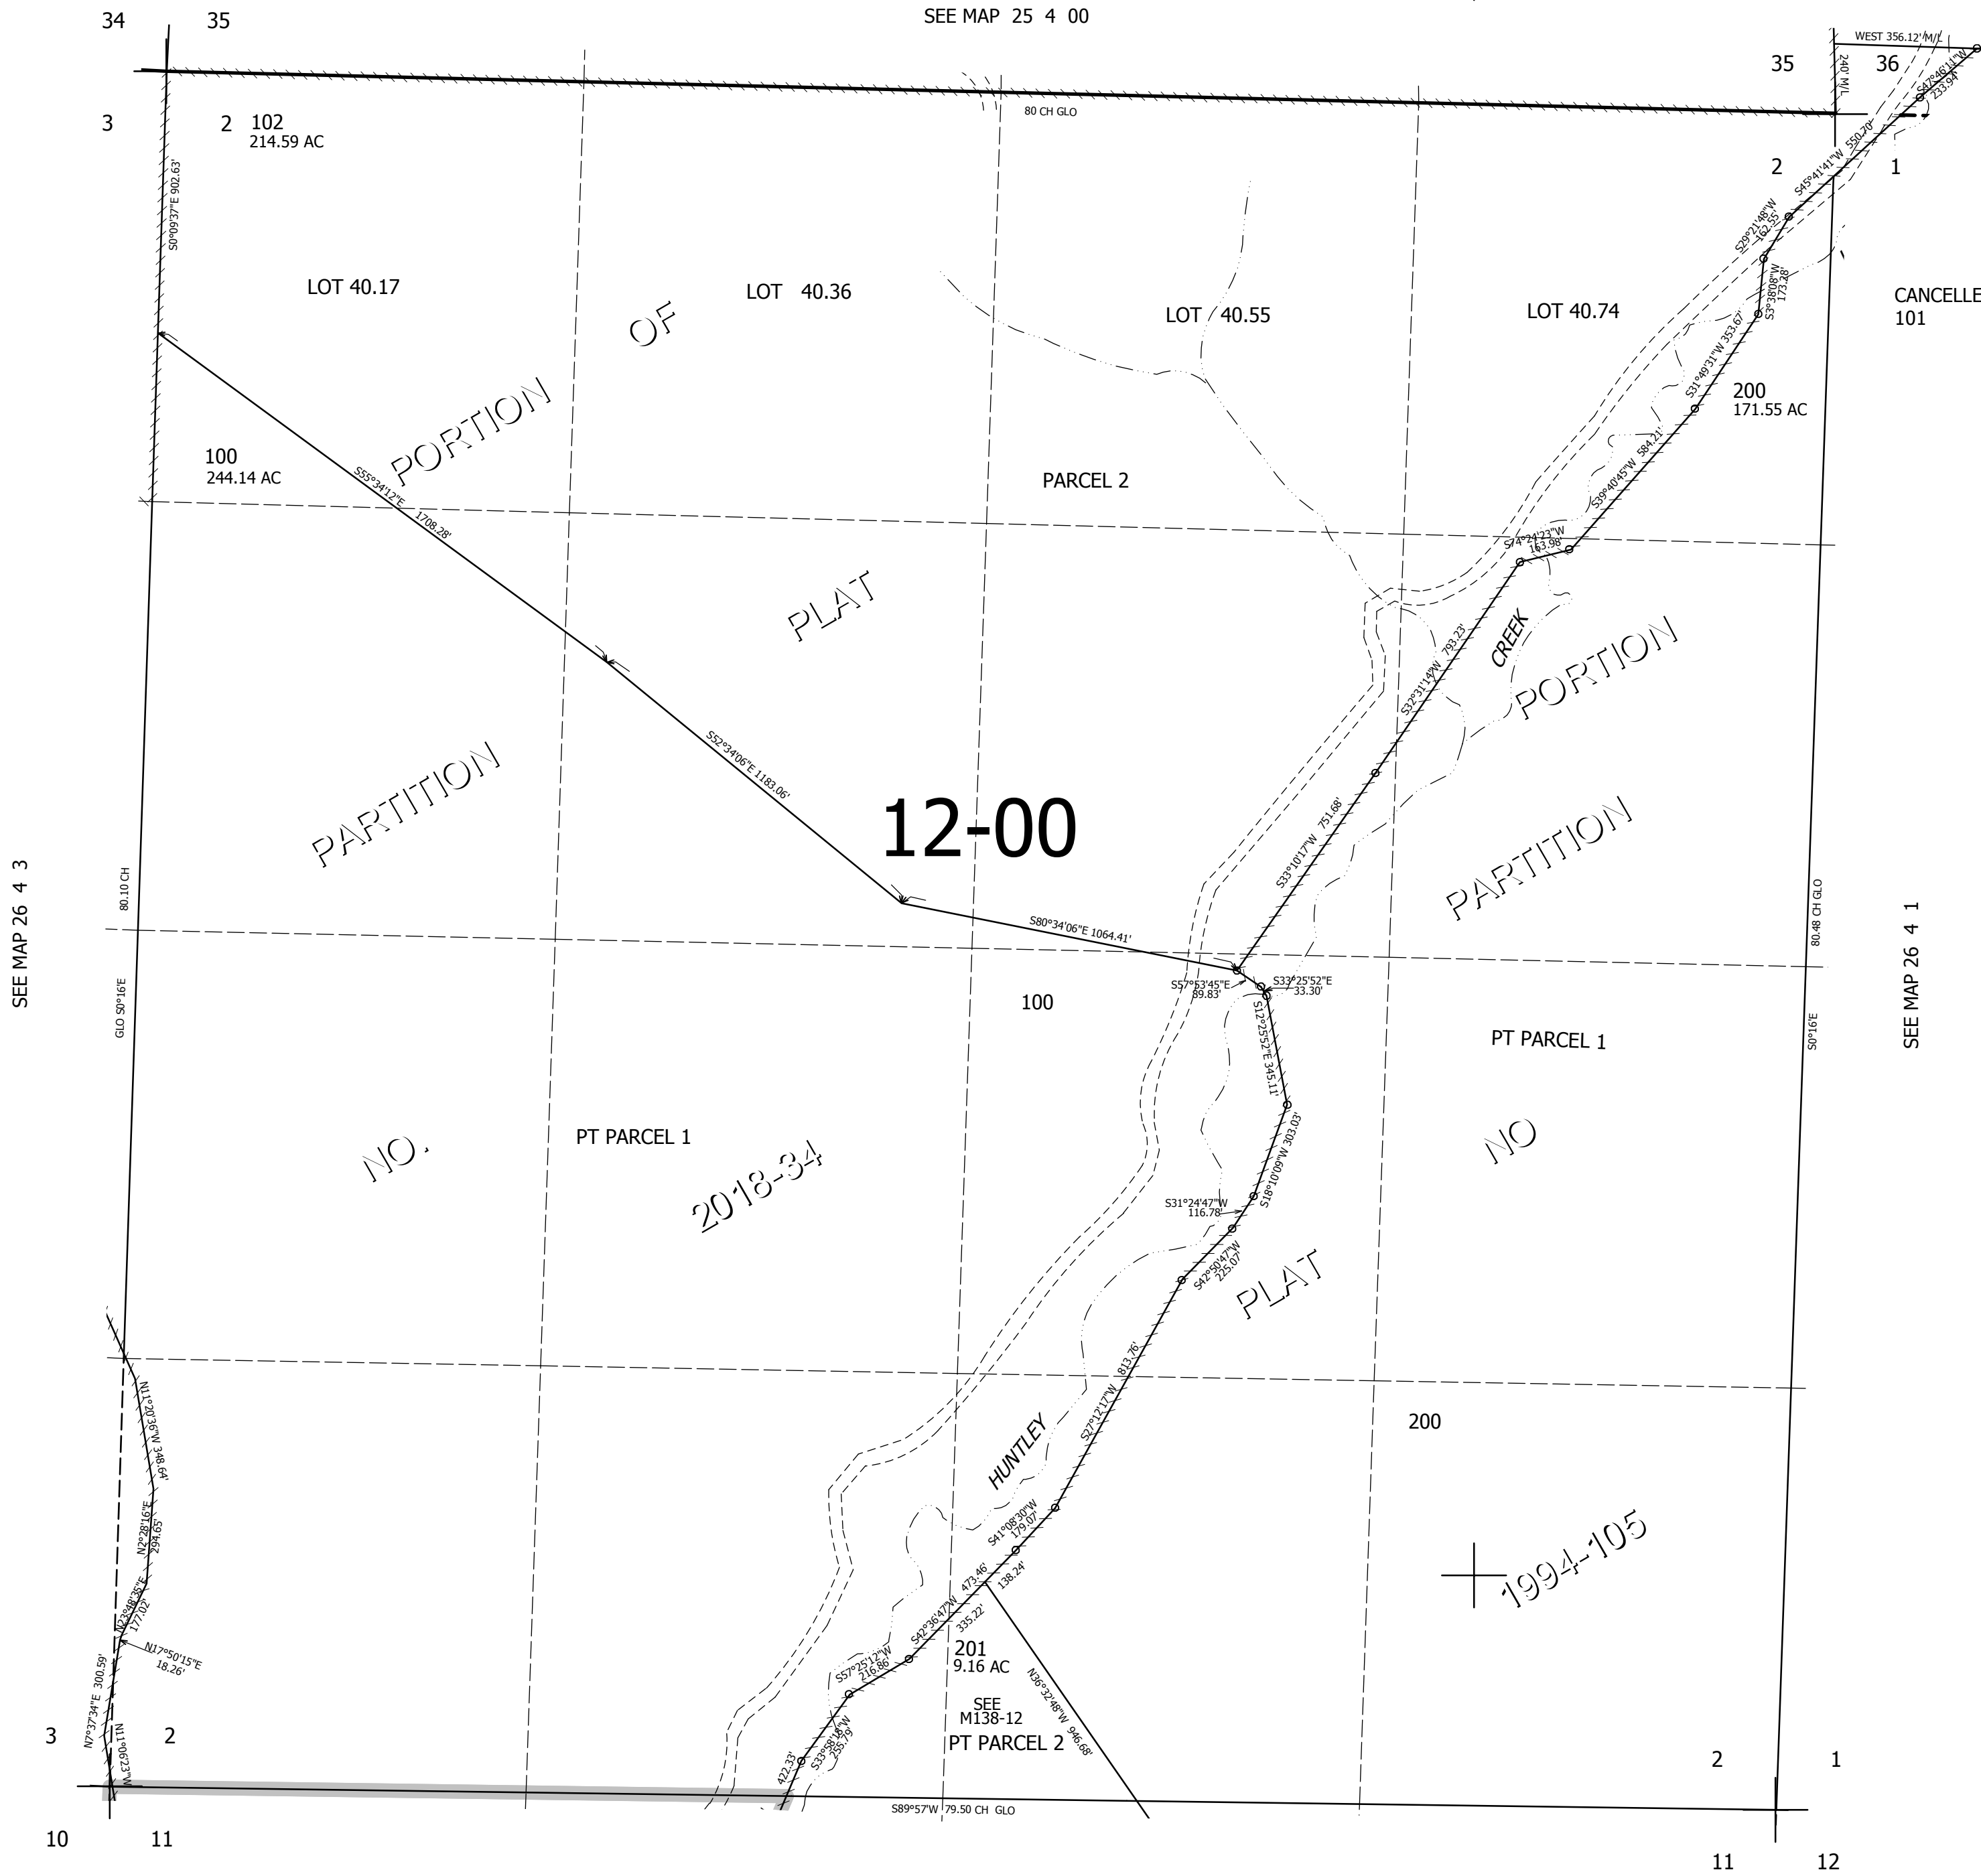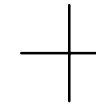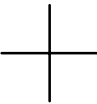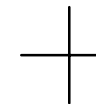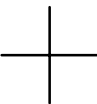

SEE MAP 26 4 3

SEE MAP 25 4 00

CANCELLED NO'S
101

SEE MAP 26 4 1

618,000

SEE MAP 26 4 11

4,221,000

26 4 2