

THIS MAP WAS PREPARED FOR ASSESSMENT PURPOSE ONLY.




Upper Left:
123°16'3"W 43°18'35"N
4184842E 610952N ft

SW1/4 SEC.14 T.26S. R.05W. W.M.
DOUGLAS COUNTY
1" = 200'

Date Exported 2025-12-30

260514C

CANCELLED NOS:
201 301 901
1001 902 801

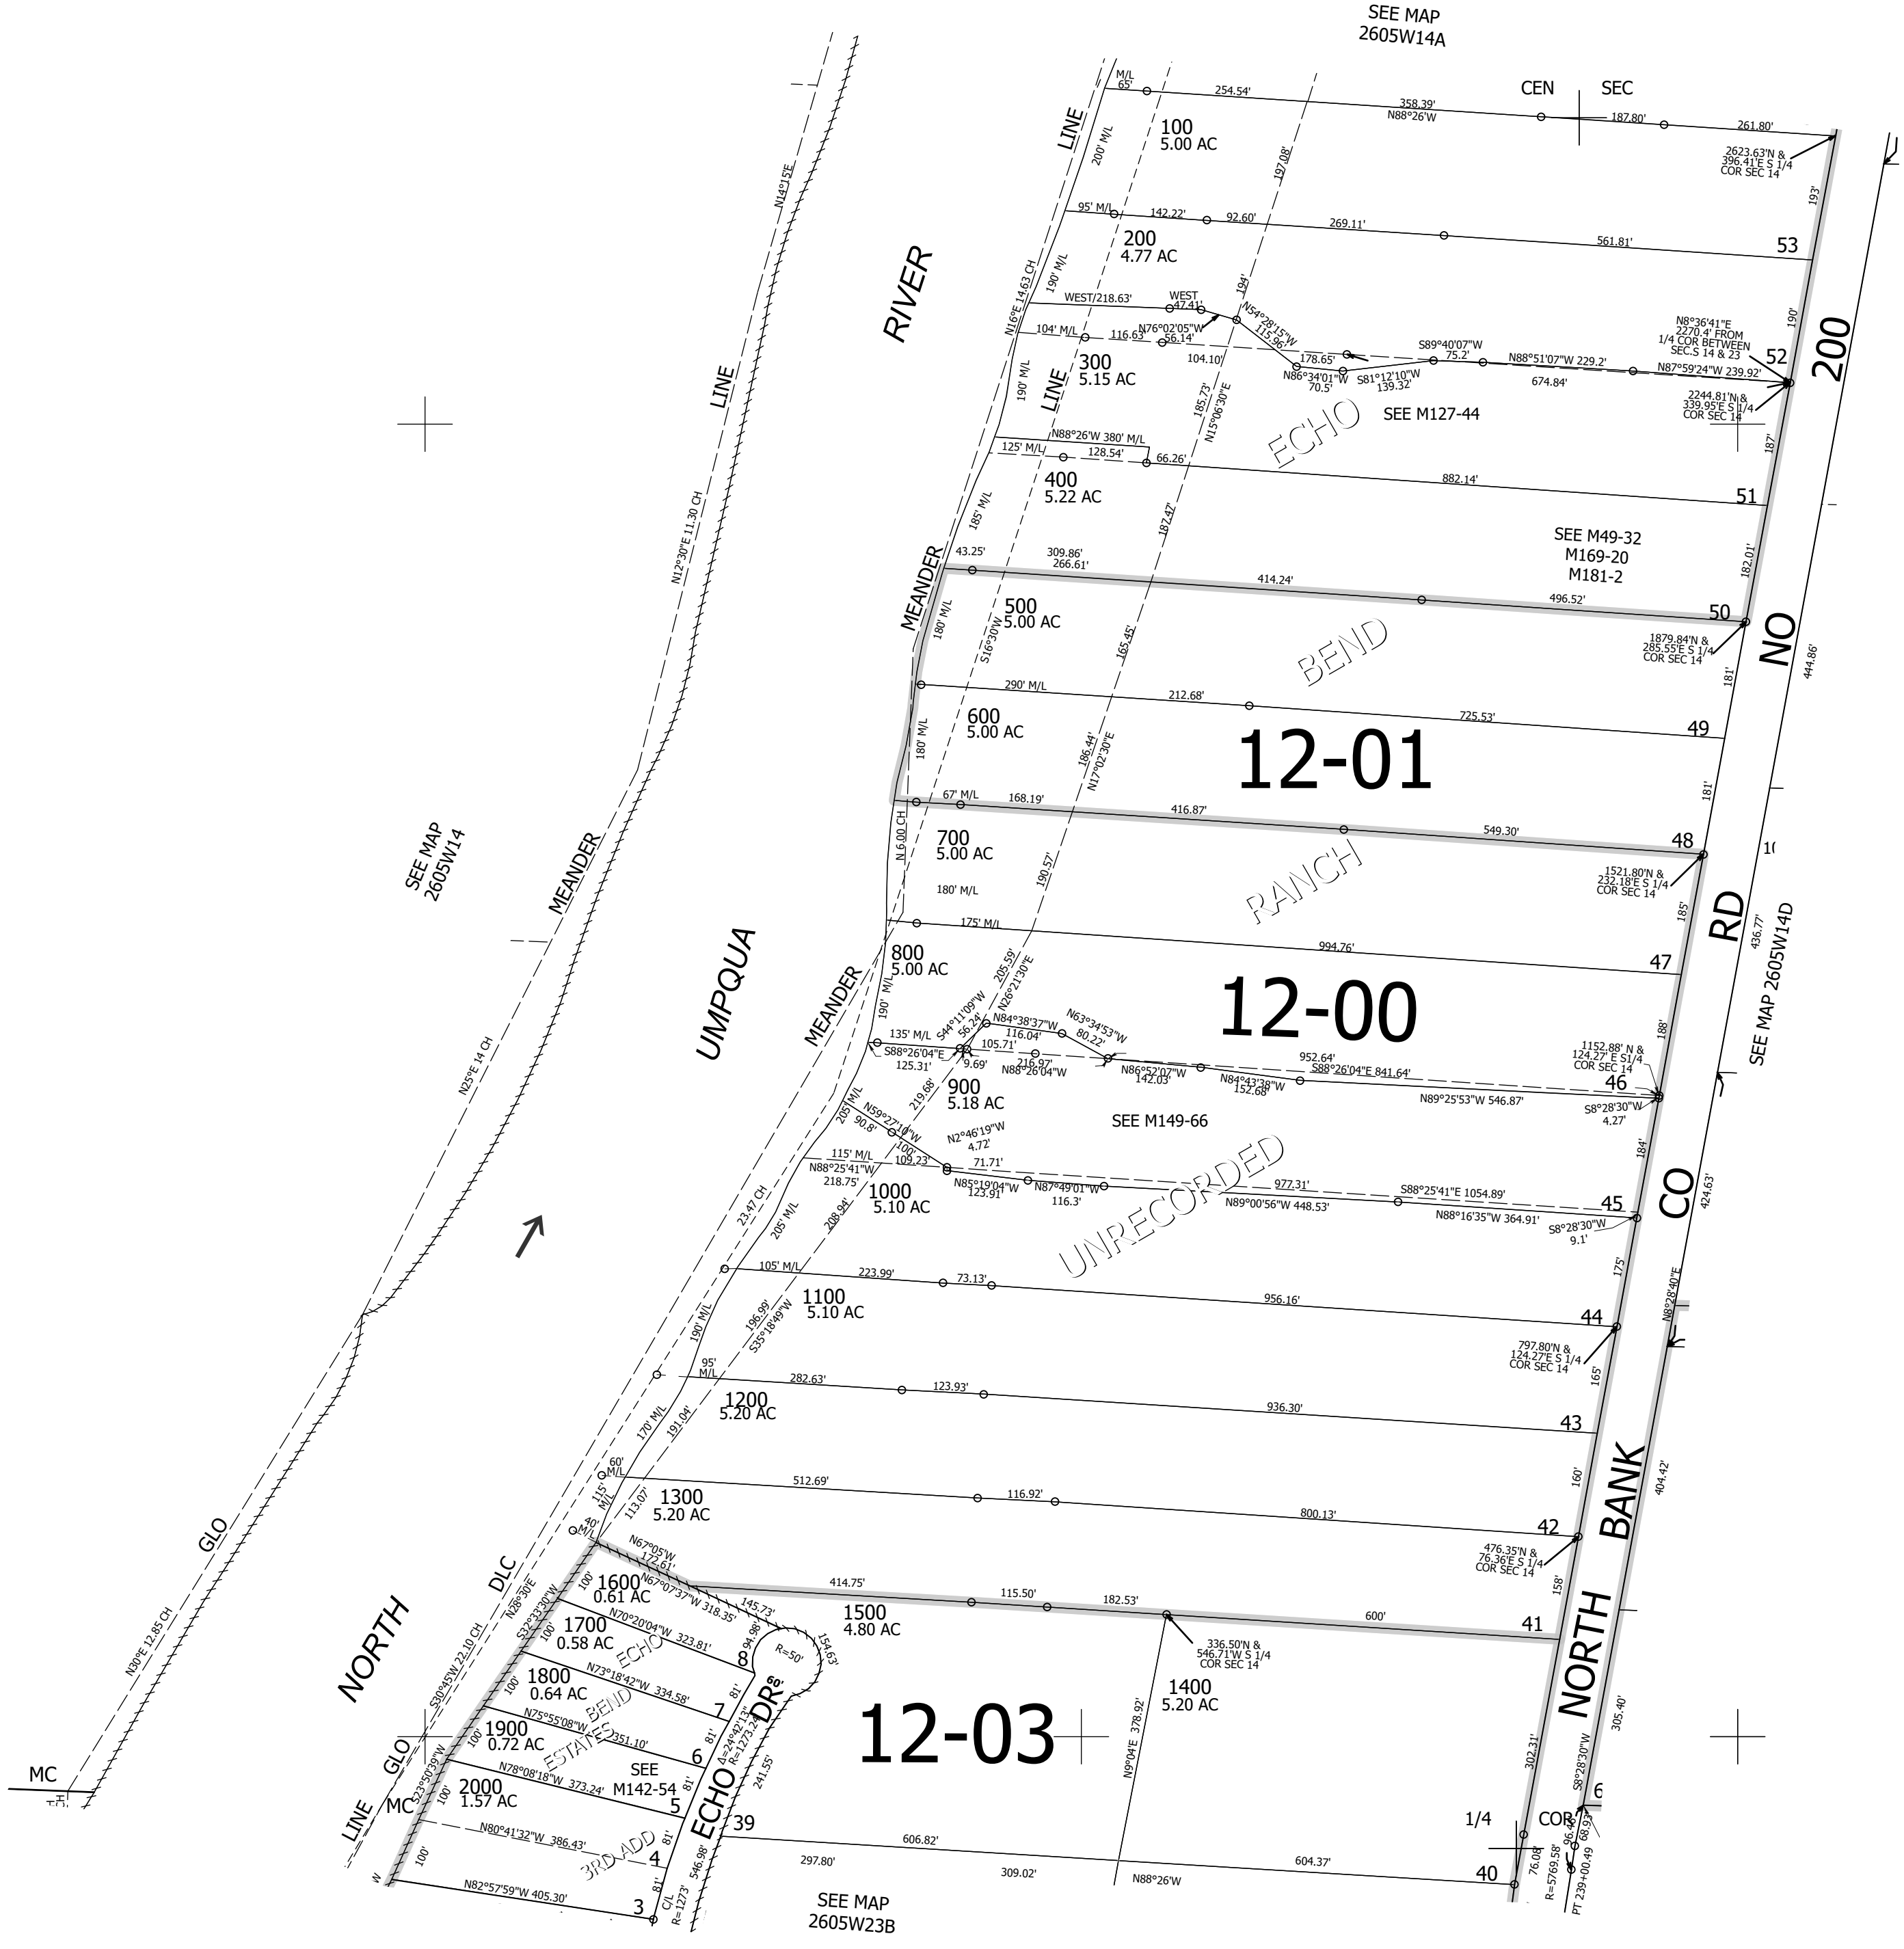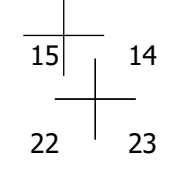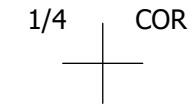

12-03

12-01

12-00

UNRECORDED

NORTH

NORTH BANK

UMPQUA RIVER

ECHO BEND RANCH

RD 200

SEE MAP 2605W14

SEE MAP 2605W14A

CEN SEC

RD 200

CO

SEE MAP 2605W23B

SEE MAP 2605W14D

1/4 COR

260514C

Lower Right:
123°15'8"W 43°18'11"N
4188769E 607352N ft