


THIS MAP WAS PREPARED FOR ASSESSMENT PURPOSE ONLY.

NW1/4 NE1/4 SEC.26 T.26S. R.5W. W.M.
DOUGLAS COUNTY


REVISED ON
7-28-99

26 5 26AB

1" = 100'

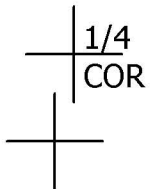

CANCELLED NO'S
301

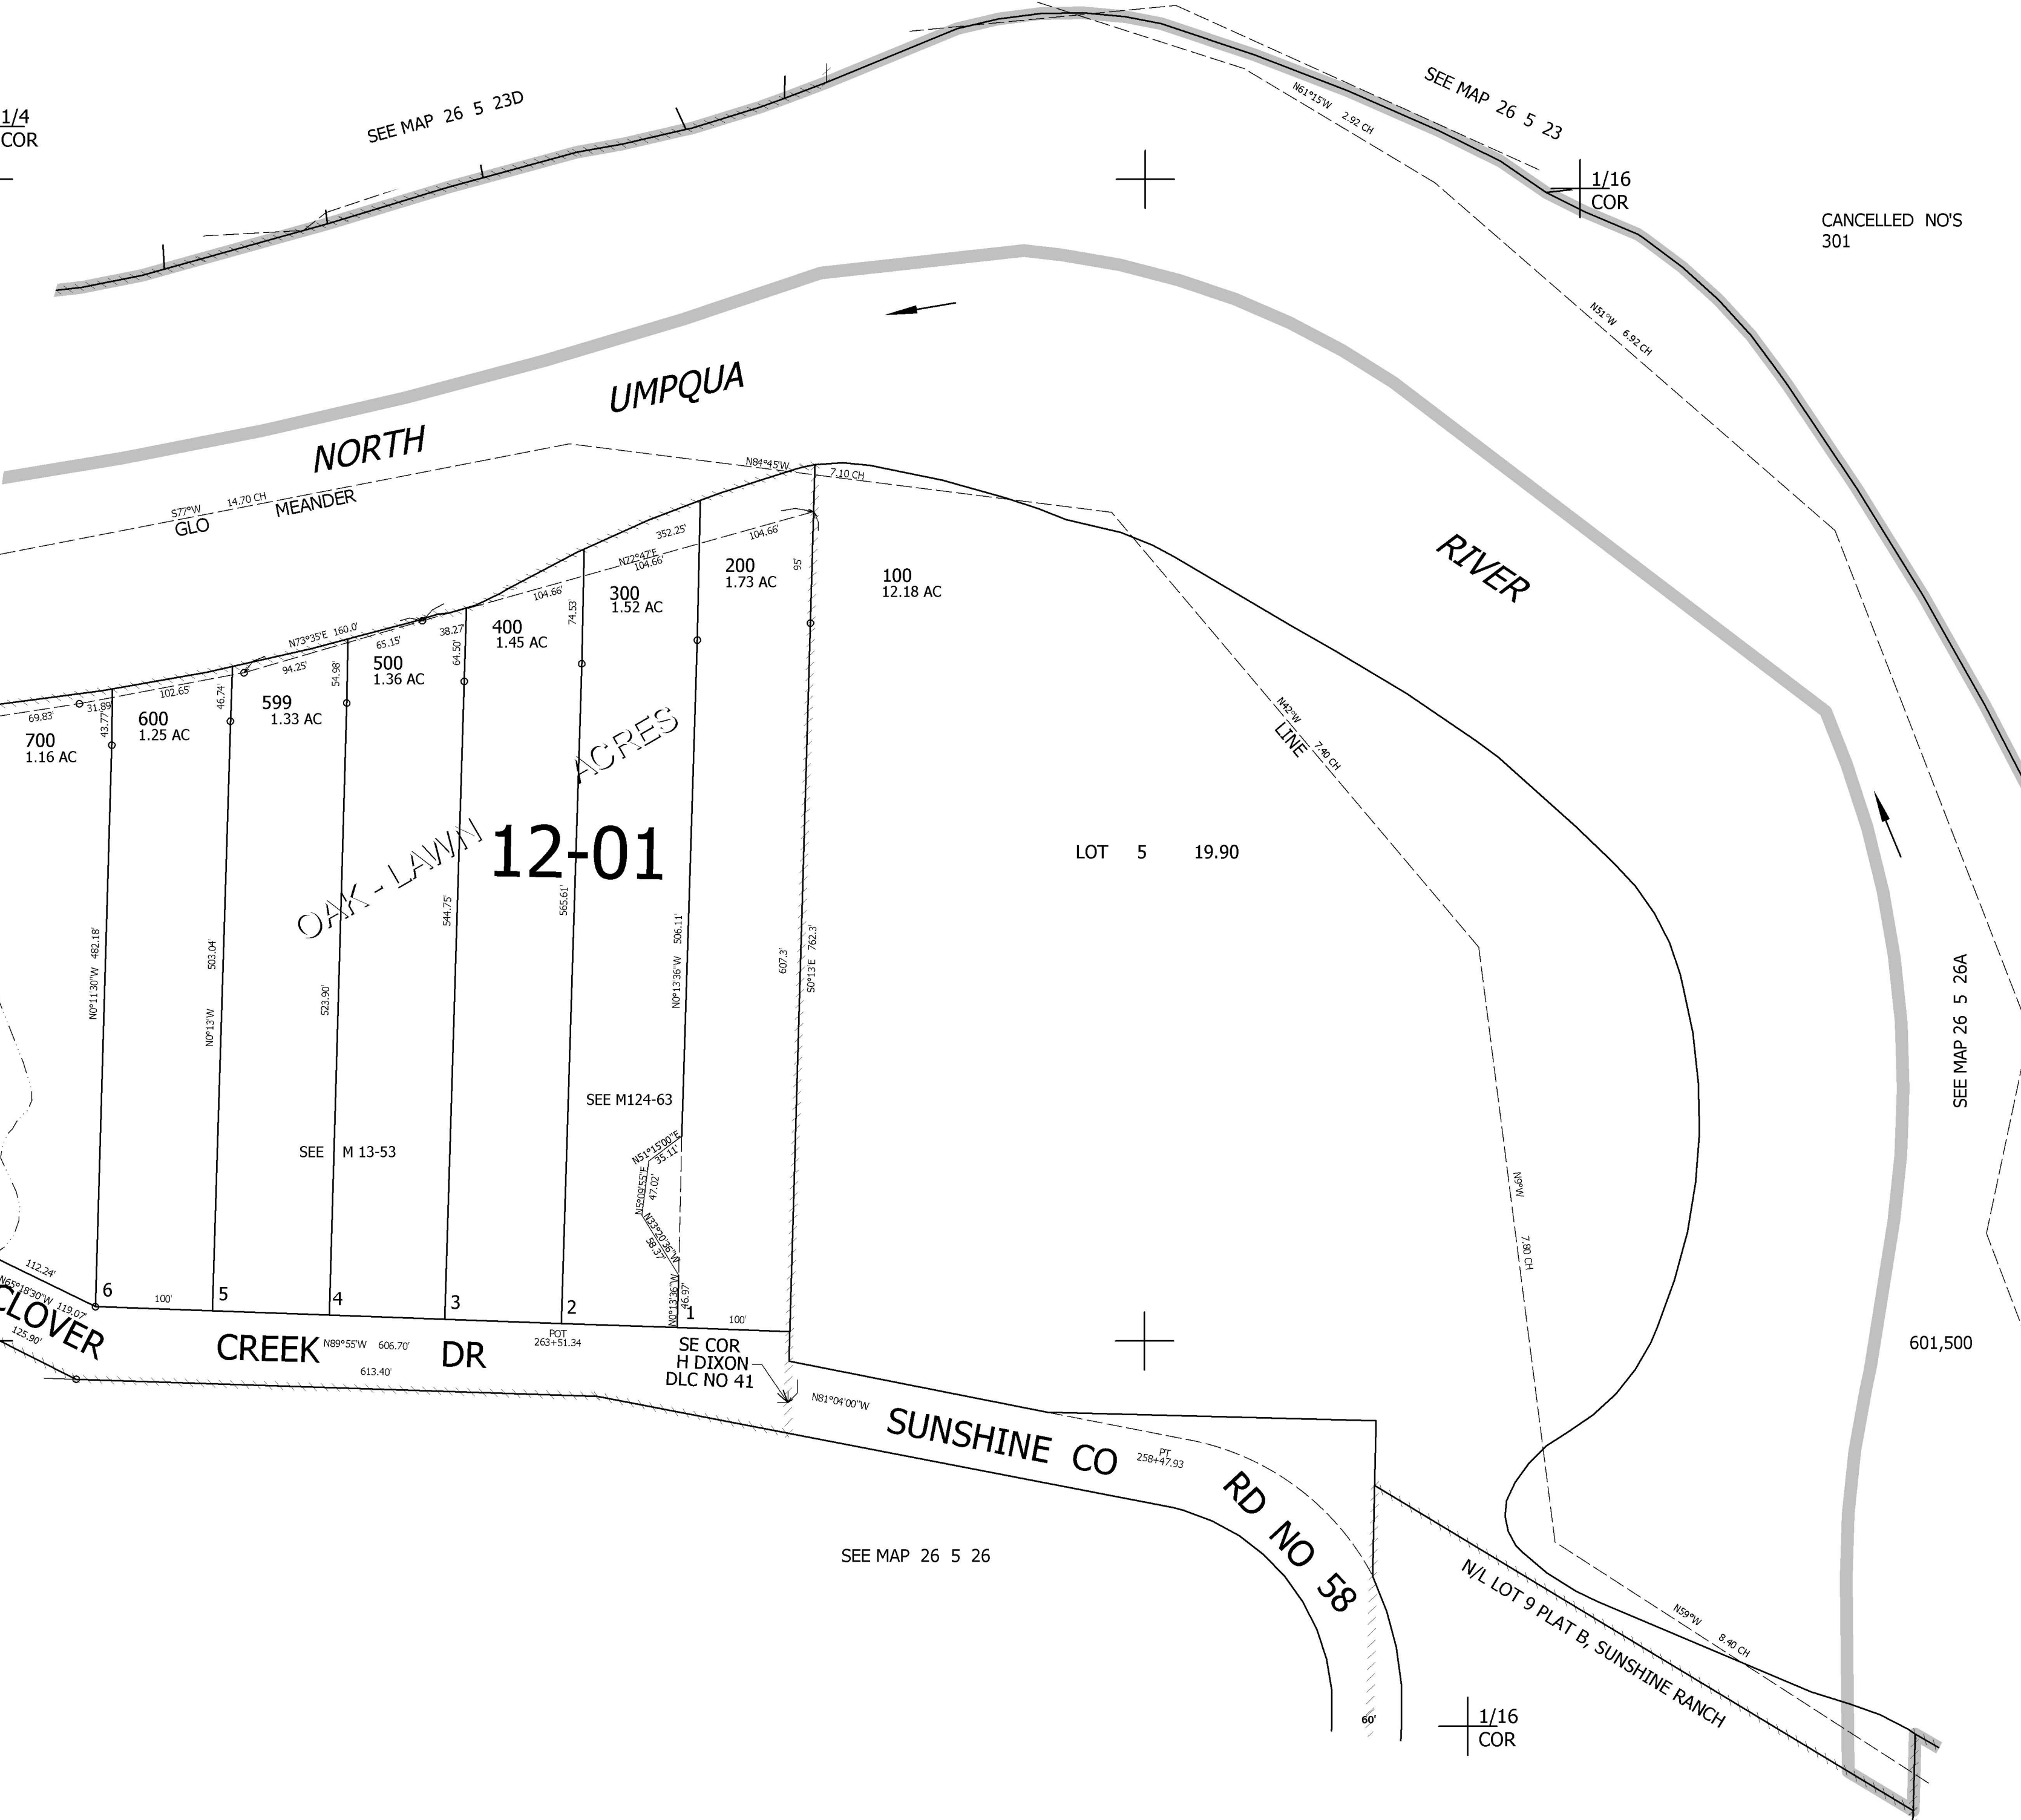

NORTH UMPQUA RIVER

OAK-LAWN ACRES
12-01

- 700 1.16 AC
- 600 1.25 AC
- 599 1.33 AC
- 500 1.36 AC
- 400 1.45 AC
- 300 1.52 AC
- 200 1.73 AC
- 100 12.18 AC
- LOT 5 19.90

CLOVER CREEK DR

SUNSHINE CO RD NO 58



N/L LOT 9 PLAT B, SUNSHINE RANCH

SEE MAP 26 5 26BA

SEE MAP 26 5 26A

601,500

SEE MAP 26 5 26

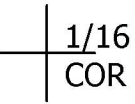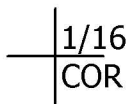

4,185,500

26 5 26AB