


THIS MAP WAS PREPARED FOR ASSESSMENT PURPOSE ONLY.

SEC.11 T.26S. R.6W. W.M.
DOUGLAS COUNTY
1" = 400'

REVISED ON
2-22-08

26 6 11
& INDEX

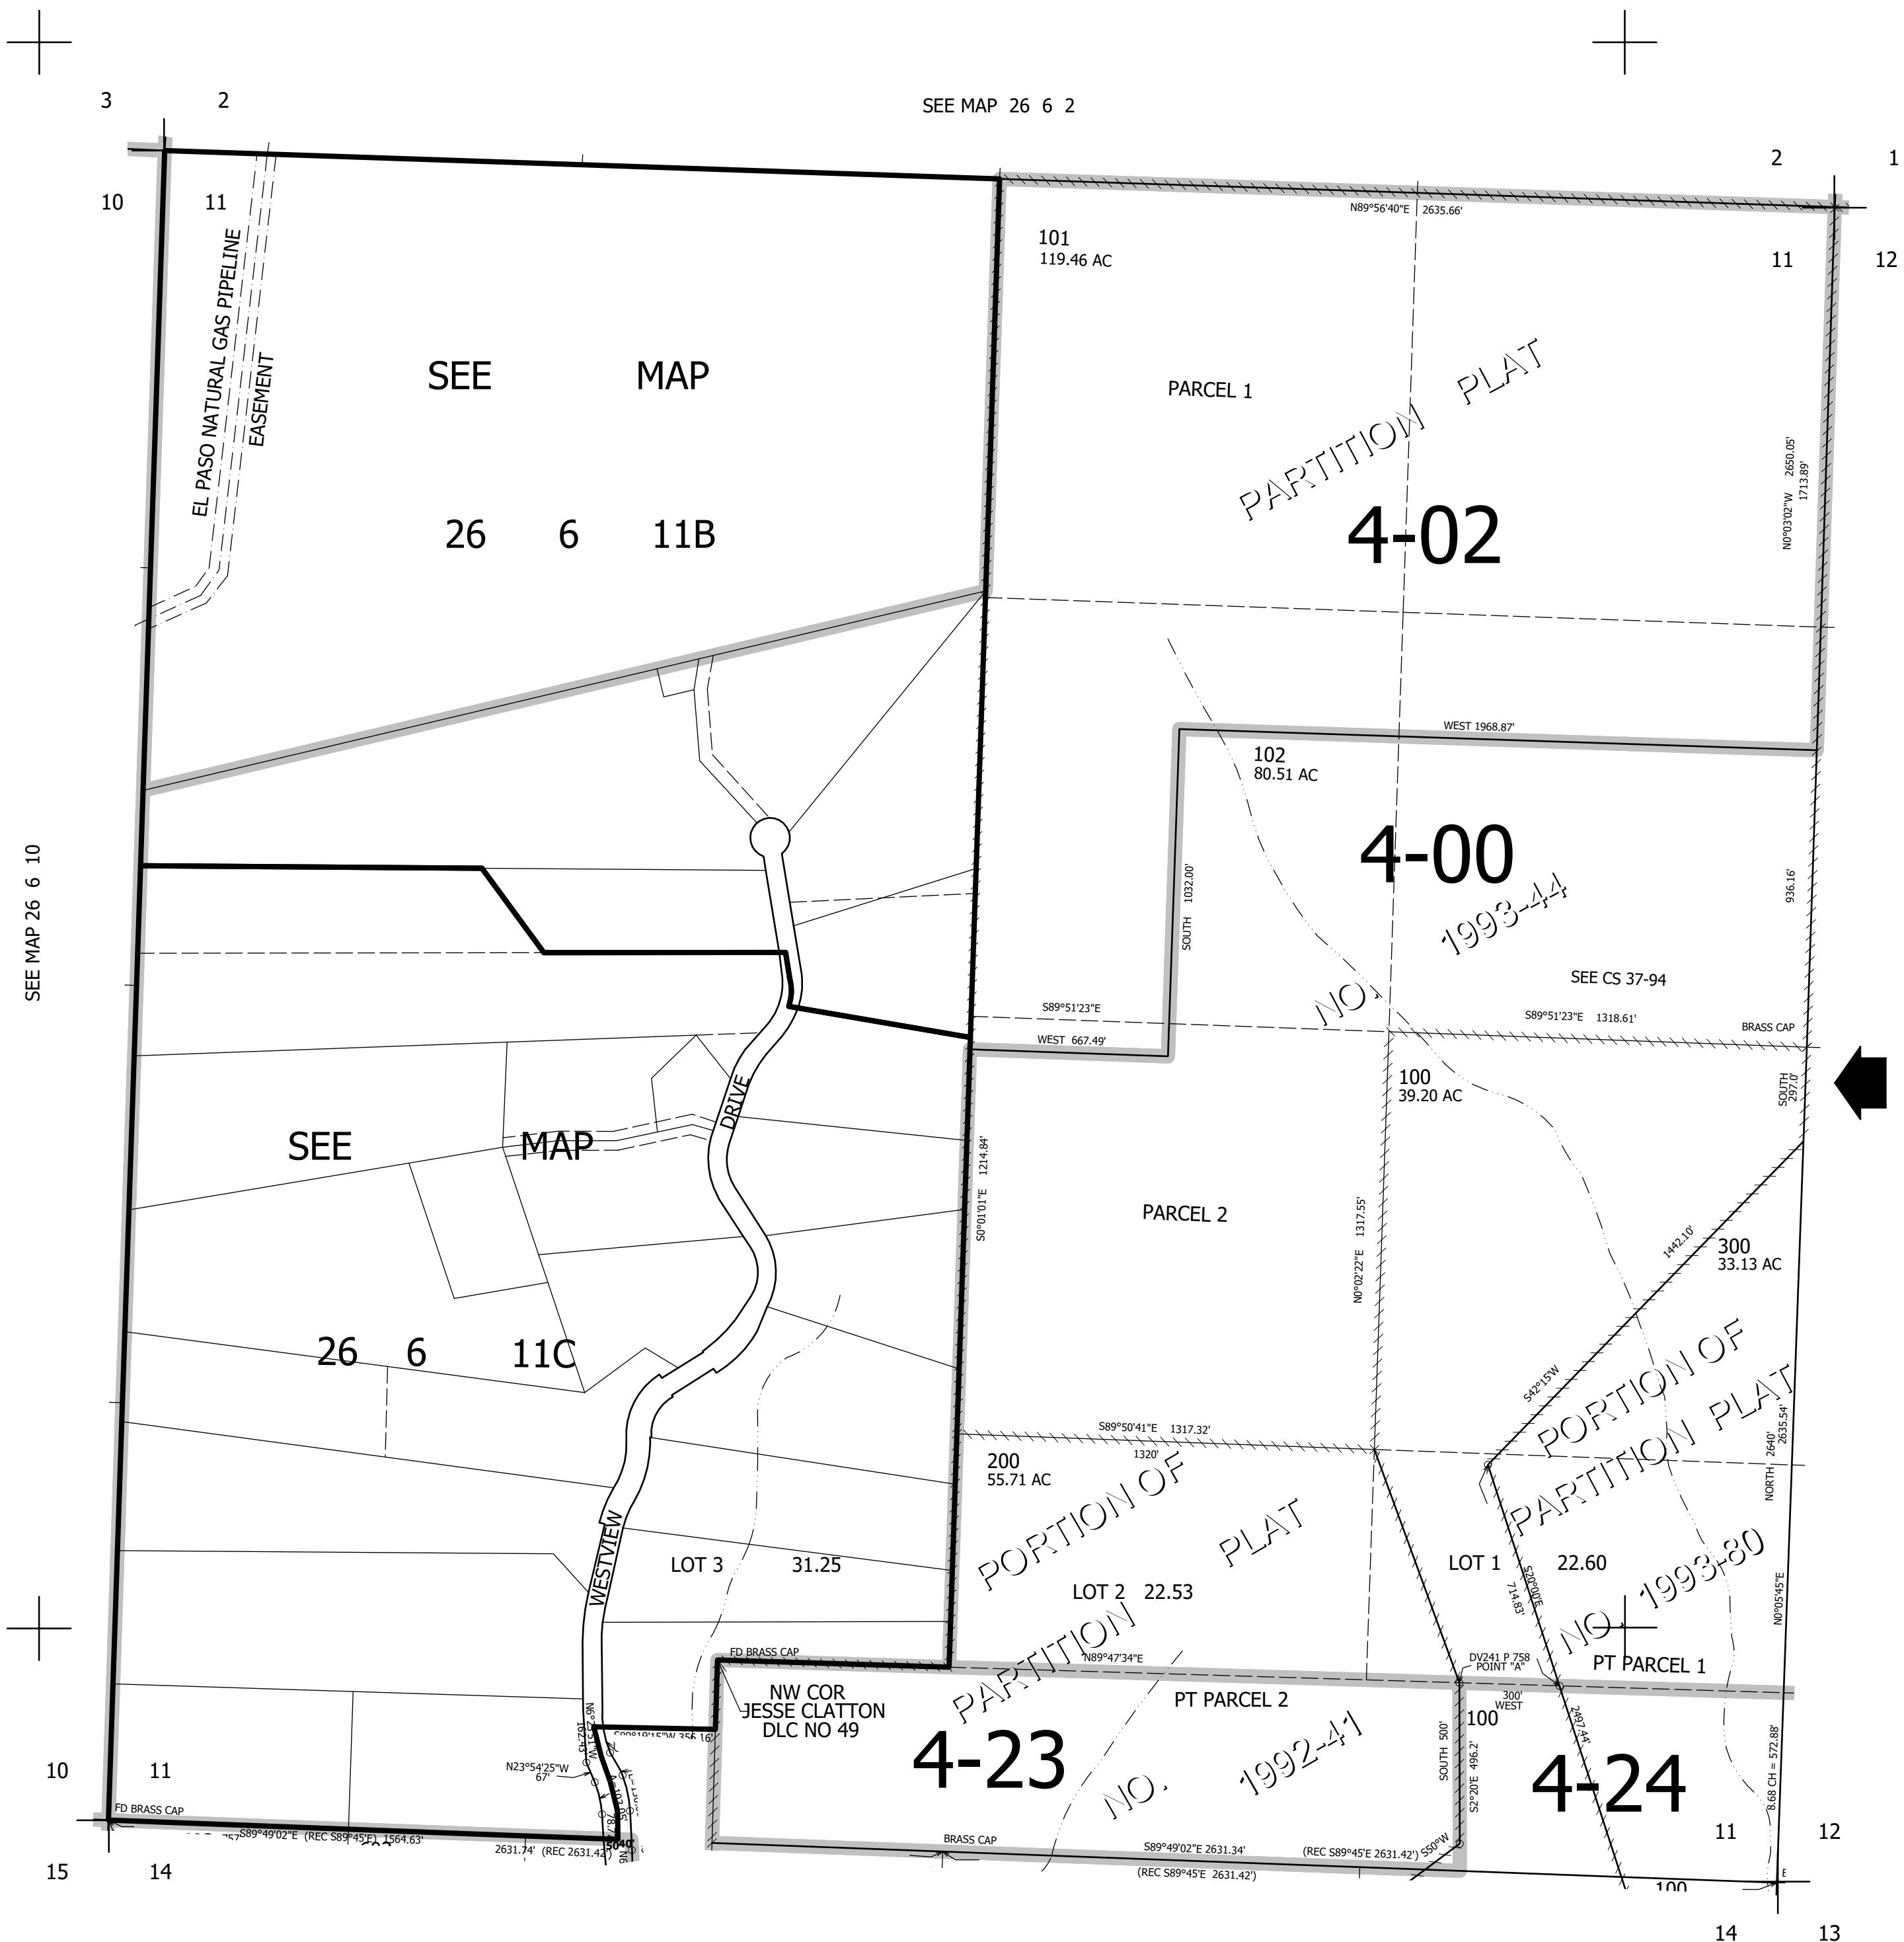

SEE MAP 26 6 2

SEE MAP
26 6 11B

SEE MAP
26 6 11C

4-23

4-02

4-00

PORTION OF
PARTITION PLAT
NO. 1993-80

4-24

CANCELLED NO'S
101M1 102M1 100M1

SEE MAP 26 6 12

615,000

SEE MAP 26 6 14

4,158,000

26 6 11
& INDEX