

THIS MAP WAS PREPARED FOR ASSESSMENT PURPOSE ONLY.

Upper Left:  
123°21'7"W 43°18'9"N  
4162300E 609111N ft




NE1/4 NE1/4 SEC.24 T.26S. R.06W. W.M.  
DOUGLAS COUNTY

SEE MAP 2606W13DD  
1" = 100'

Date Exported 2025-01-30

260624AA

CANCELLED NOS:

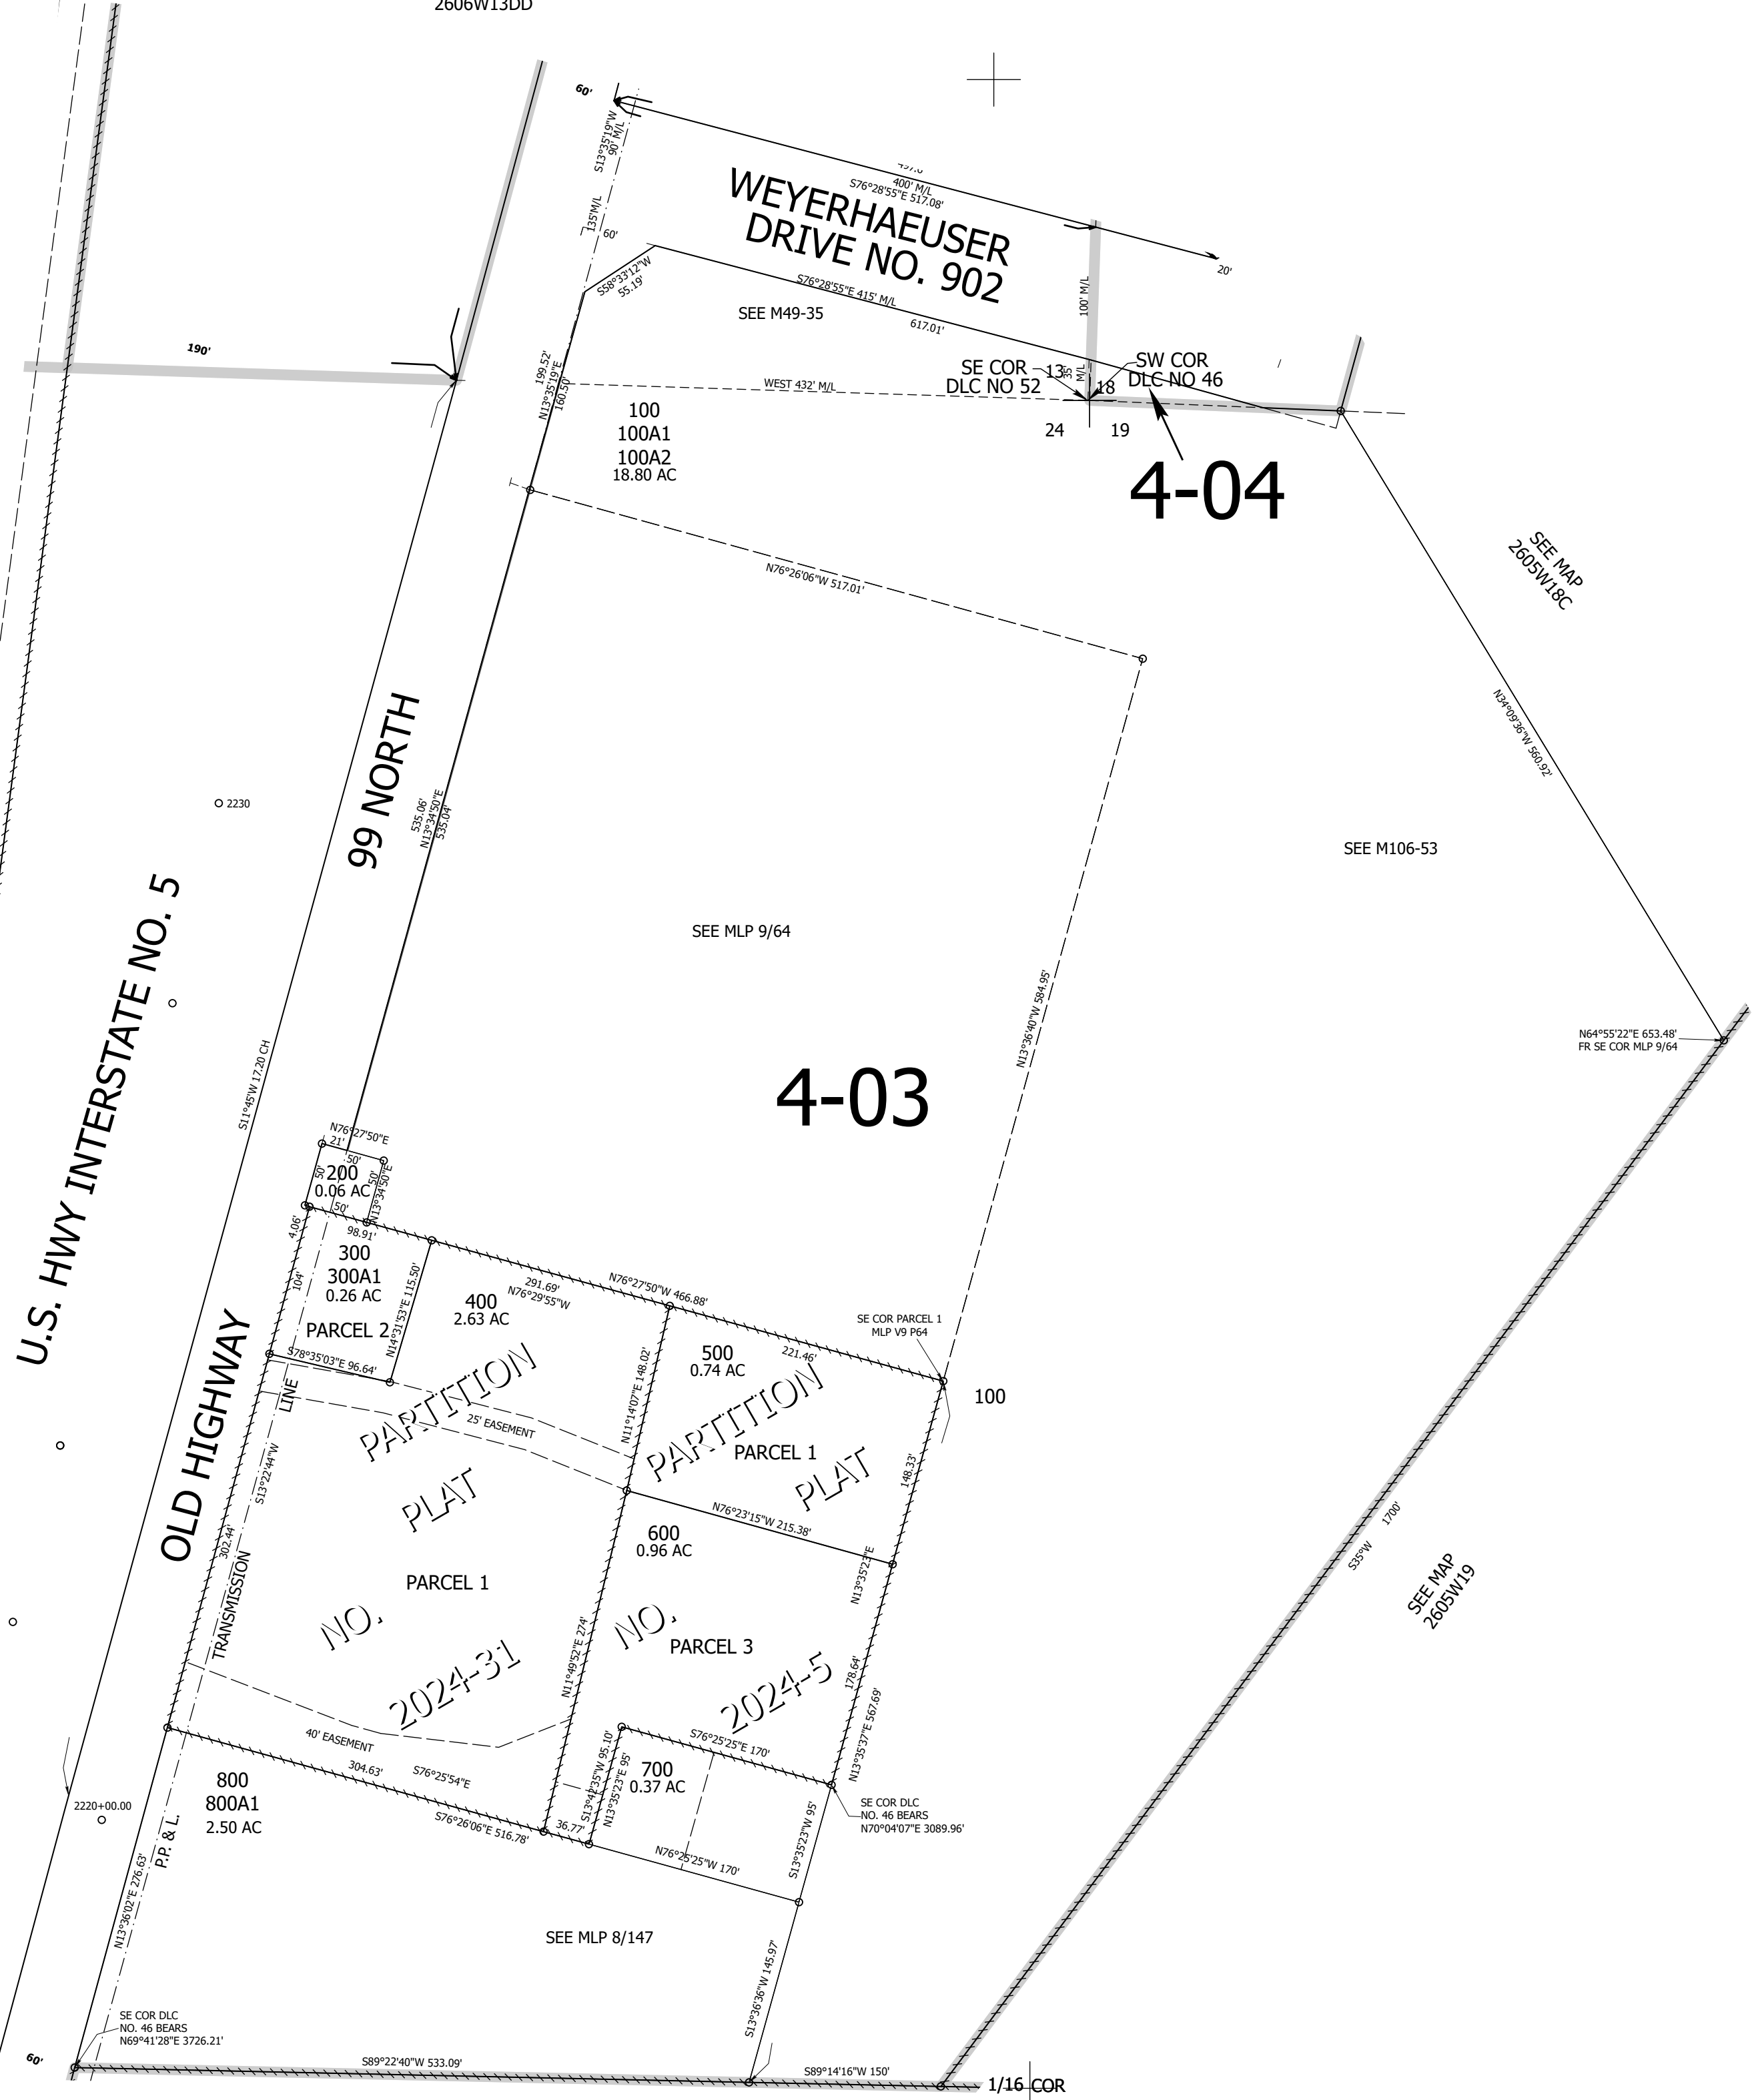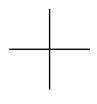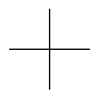

SEE MAP 2606W24

U.S. HWY INTERSTATE NO. 5

99 NORTH

OLD HIGHWAY

WEYERHAEUSER DRIVE NO. 902

4-04

4-03

PARCEL 2  
NO. 2024-31

PARCEL 1  
NO. 2024-5

PARCEL 1  
NO. 800  
800A1  
2.50 AC

PARCEL 3  
NO. 700  
700A1  
0.37 AC

100  
100A1  
100A2  
18.80 AC

SEE MLP 8/147

SEE MAP 2606W24

SEE MAP 2605W18C

SEE M106-53

SEE MAP 2605W19

260624AA

Lower Right:  
123°20'39"W 43°17'53"N  
4164275E 607373N ft