


THIS MAP WAS PREPARED FOR ASSESSMENT PURPOSE ONLY.

SEC.1 T.26S. R.7W. W.M. DOUGLAS COUNTY

REVISED ON 2-14-12

1" = 400'

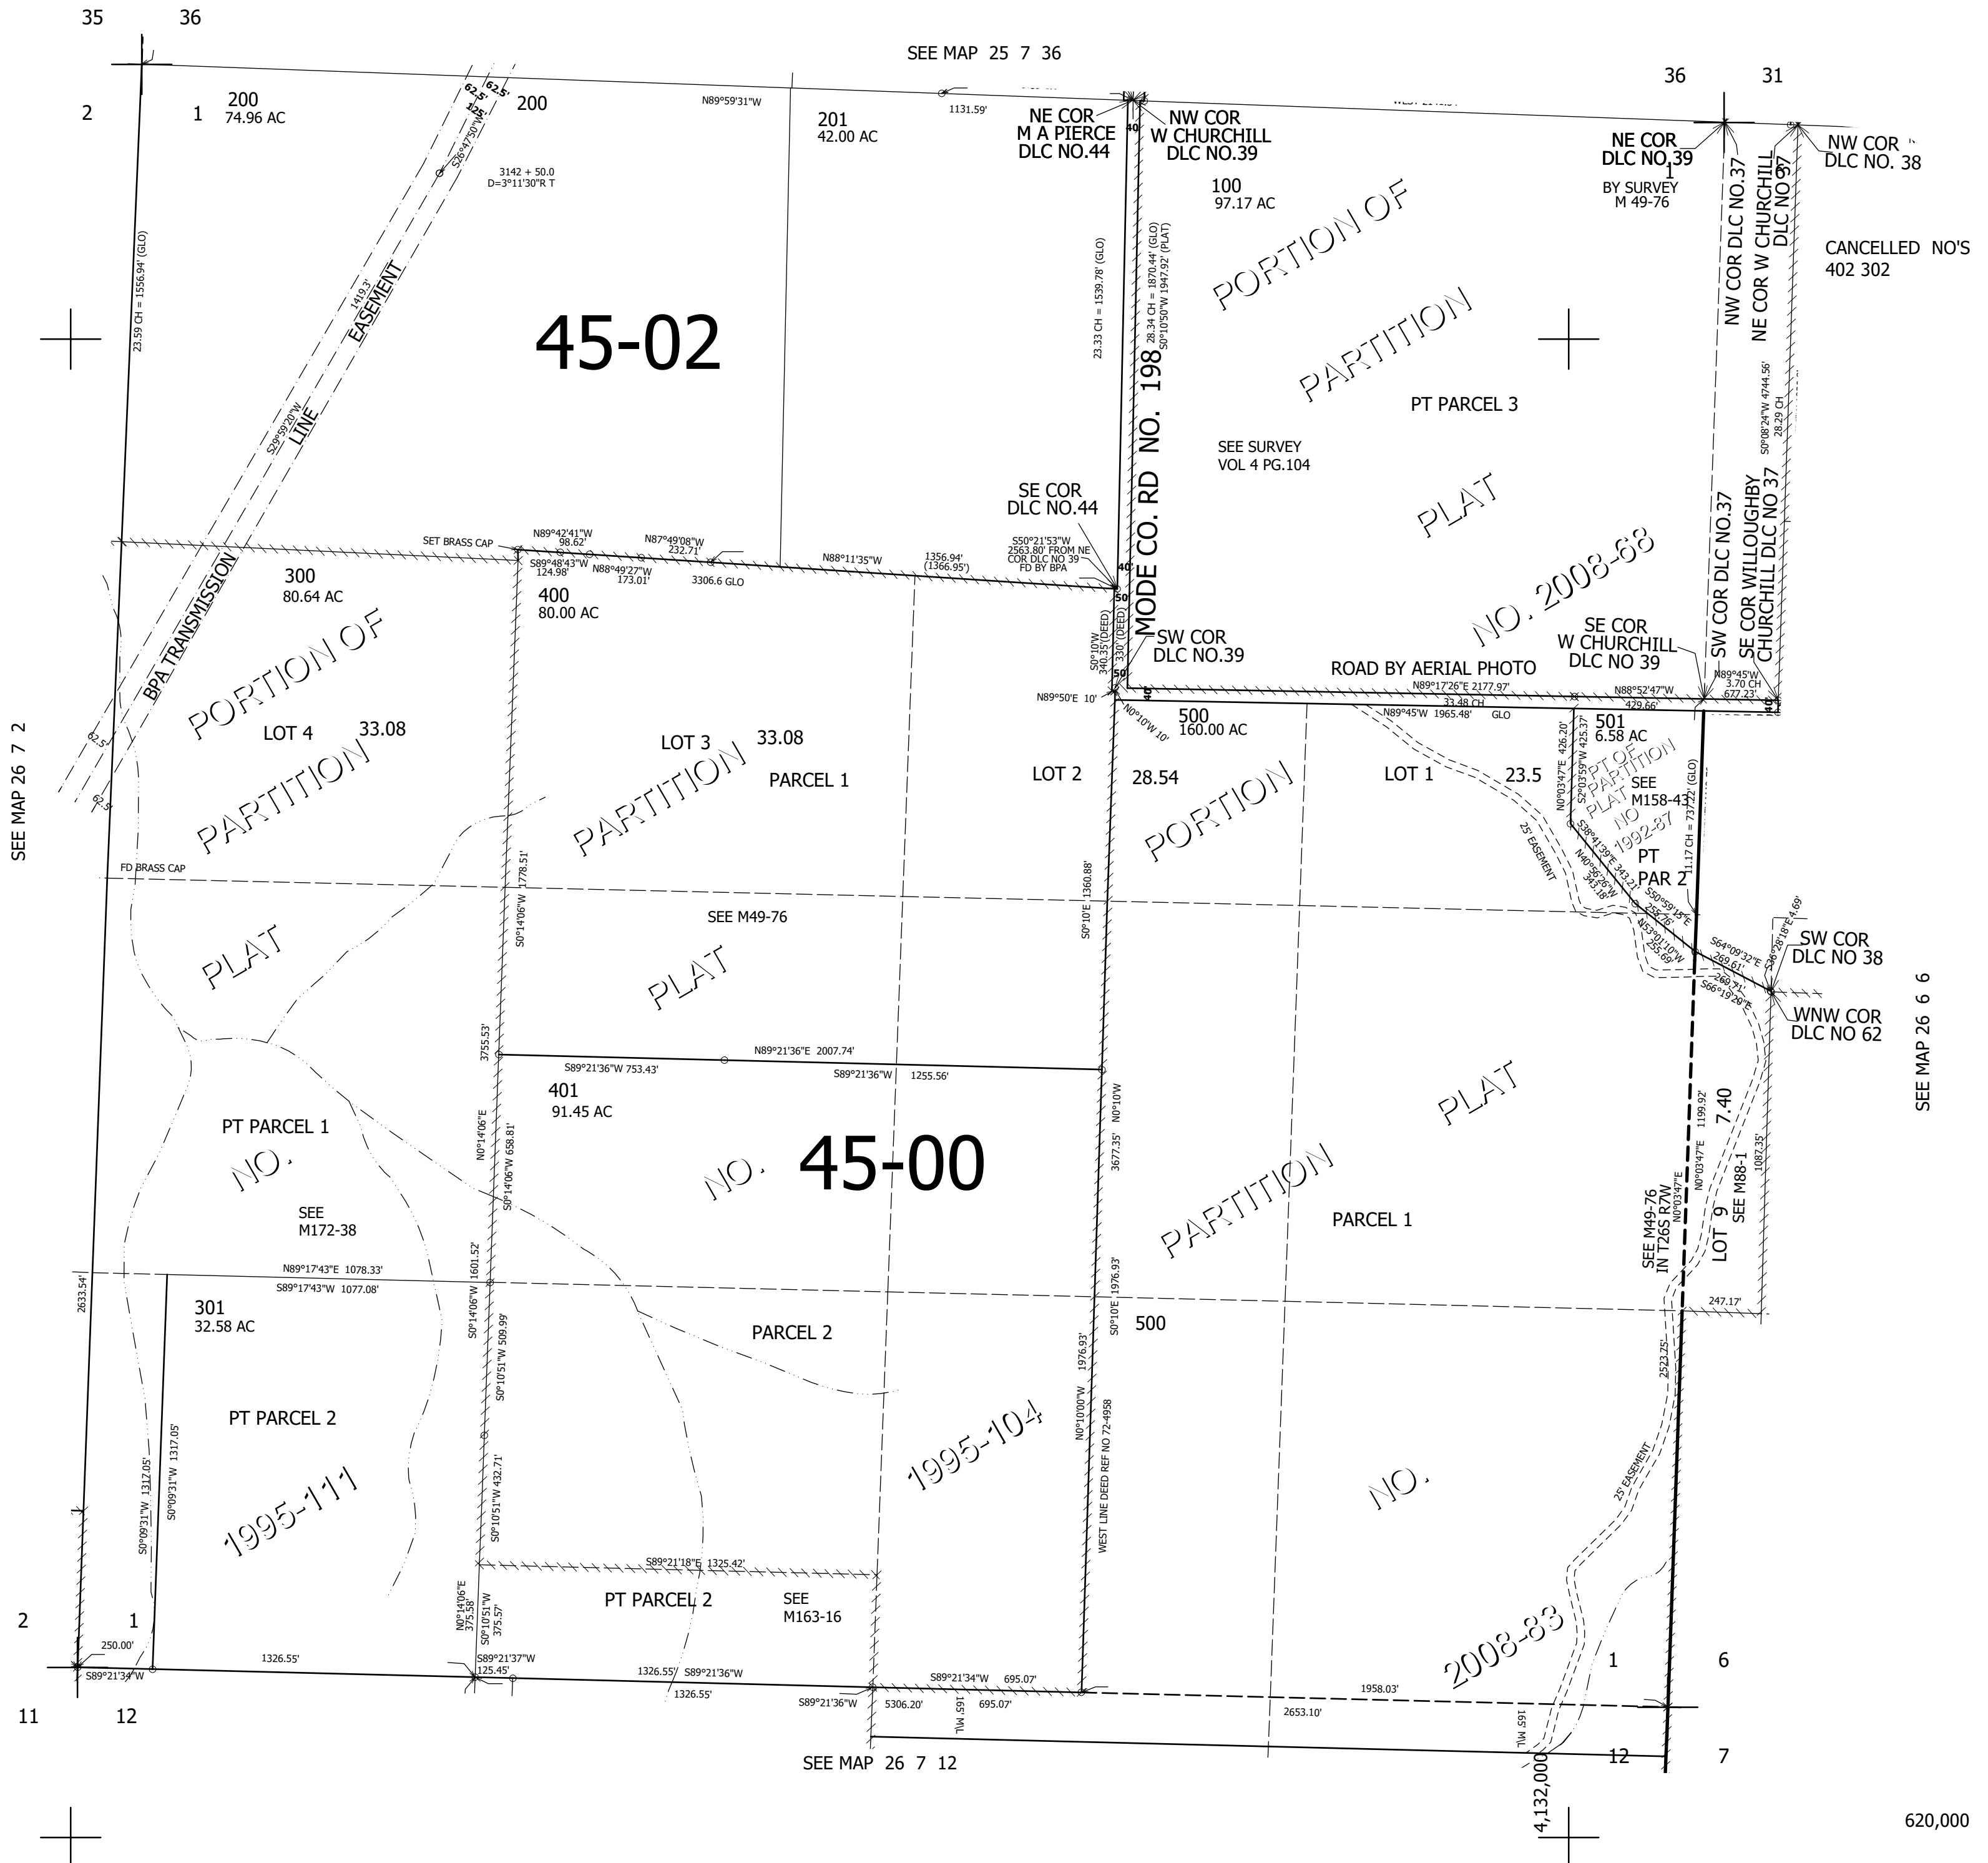

SEE MAP 26 6 6

620,000