


THIS MAP WAS PREPARED FOR ASSESSMENT PURPOSE ONLY.

T.27S. R.1W. W.M. DOUGLAS COUNTY

REVISED ON 2-24-15

27 1 00

1" = 2000' SEE MAP 26 1 00

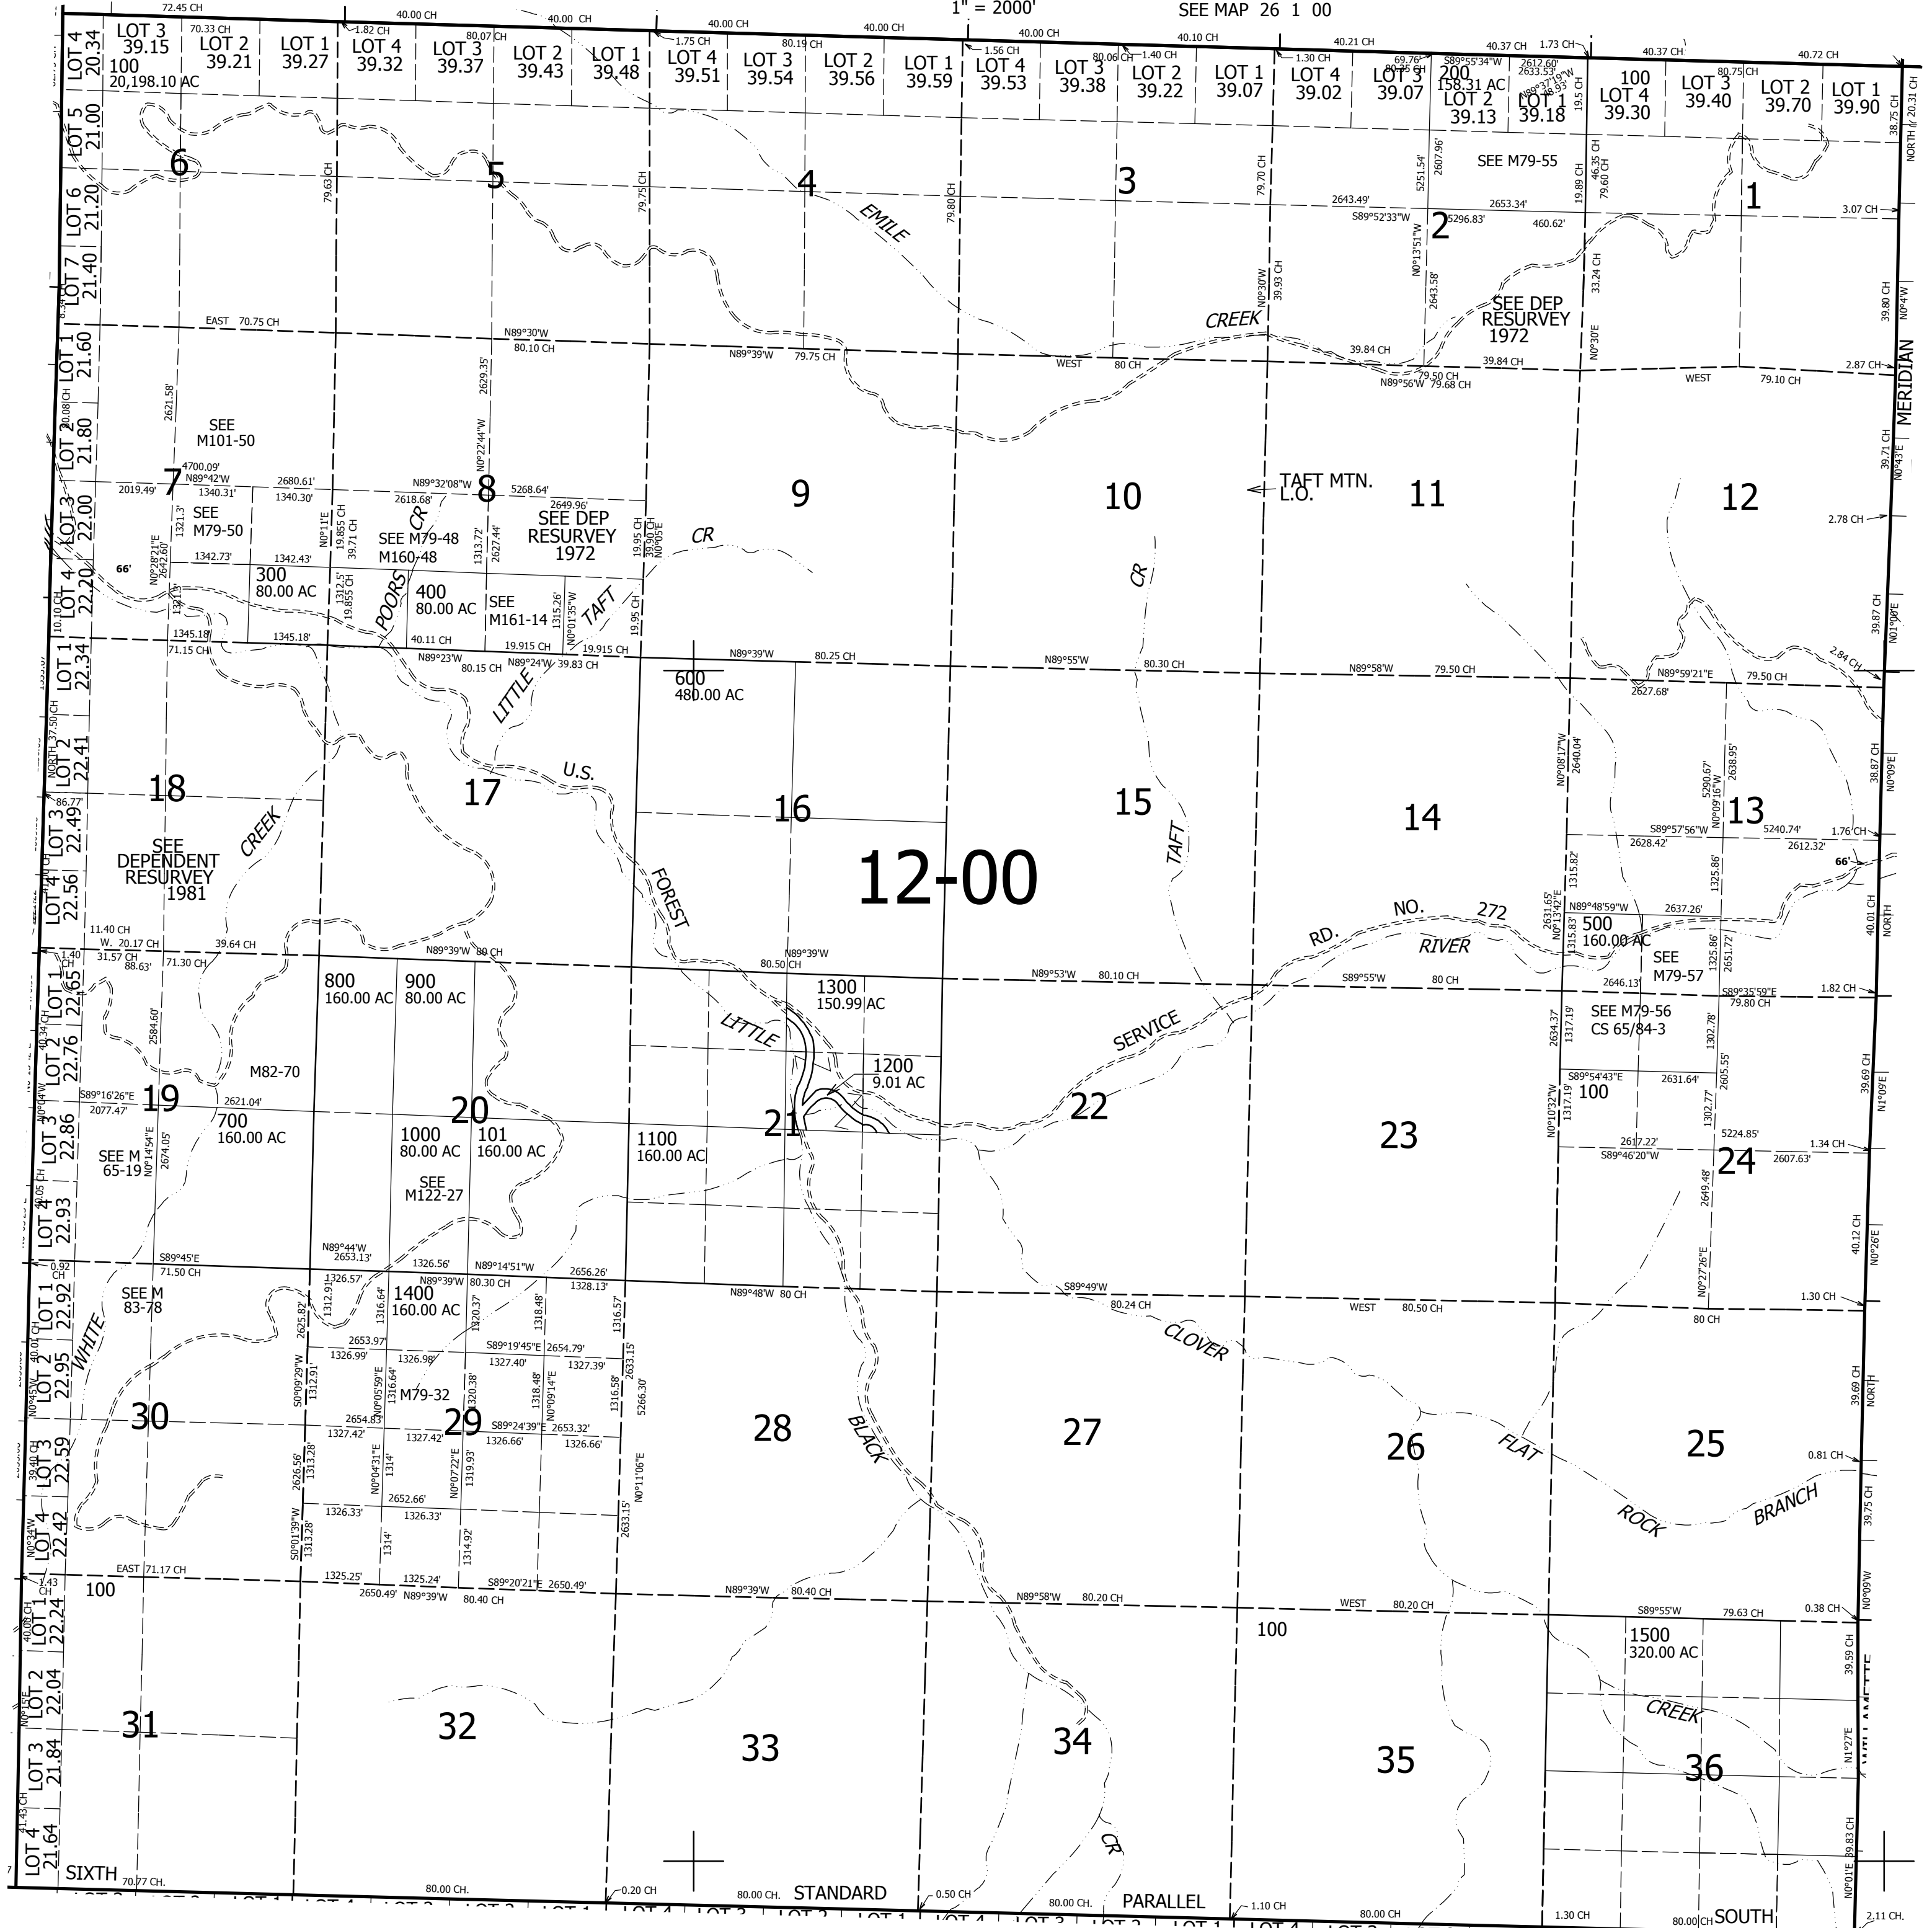

SEE MAP 27 2 00

SEE MAP 27 1E 00

CANCELLED NO'S

SEE MAP 28 1 00

557,000

27 1 00

4,320,000