


THIS MAP WAS PREPARED FOR ASSESSMENT PURPOSE ONLY.

SEC.10 T.27S. R.2W. W.M. DOUGLAS COUNTY

1" = 400'

REVISED ON 2-24-15

27 2 10

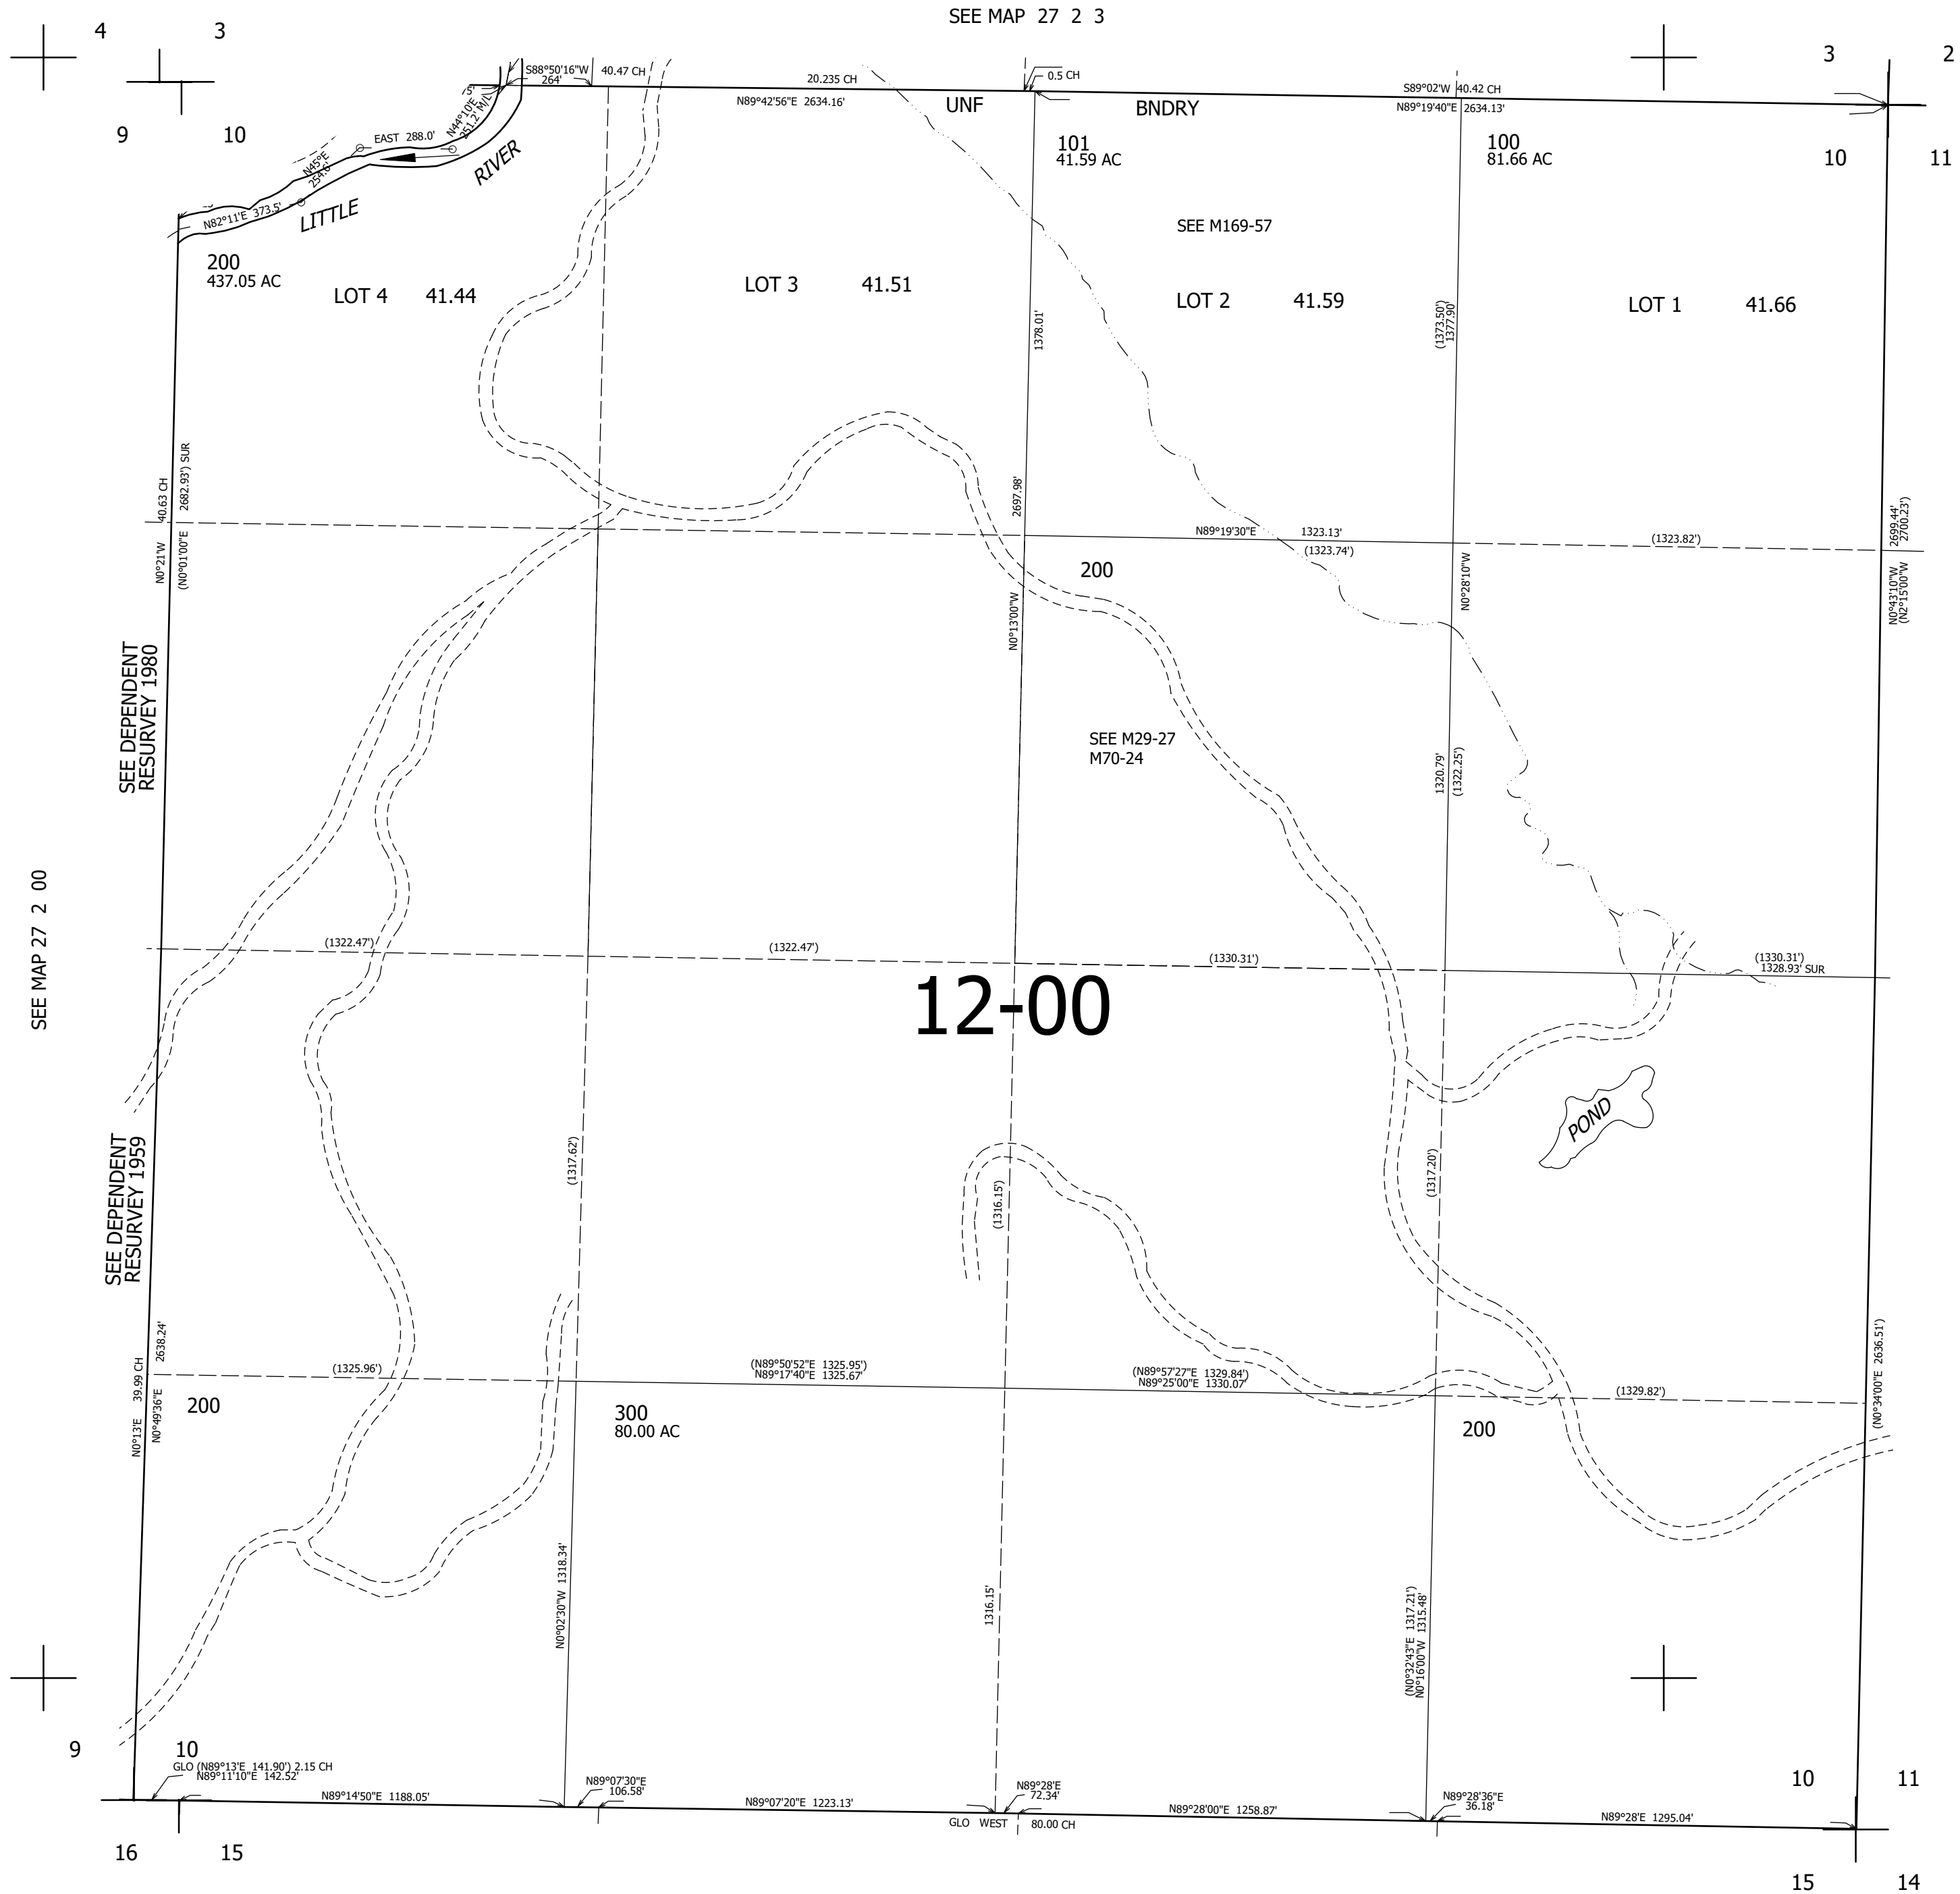

CANCELLED NO'S

SEE MAP 27 2 00

SEE MAP 27 2 00

12-00

579,000

SEE MAP 27 2 00

4,278,000

27 2 10