


THIS MAP WAS PREPARED FOR ASSESSMENT PURPOSE ONLY.

SEC.33 T.27S. R.5W. W.M.
DOUGLAS COUNTY

1" = 400'

REVISED ON
7-8-09

27 5 33

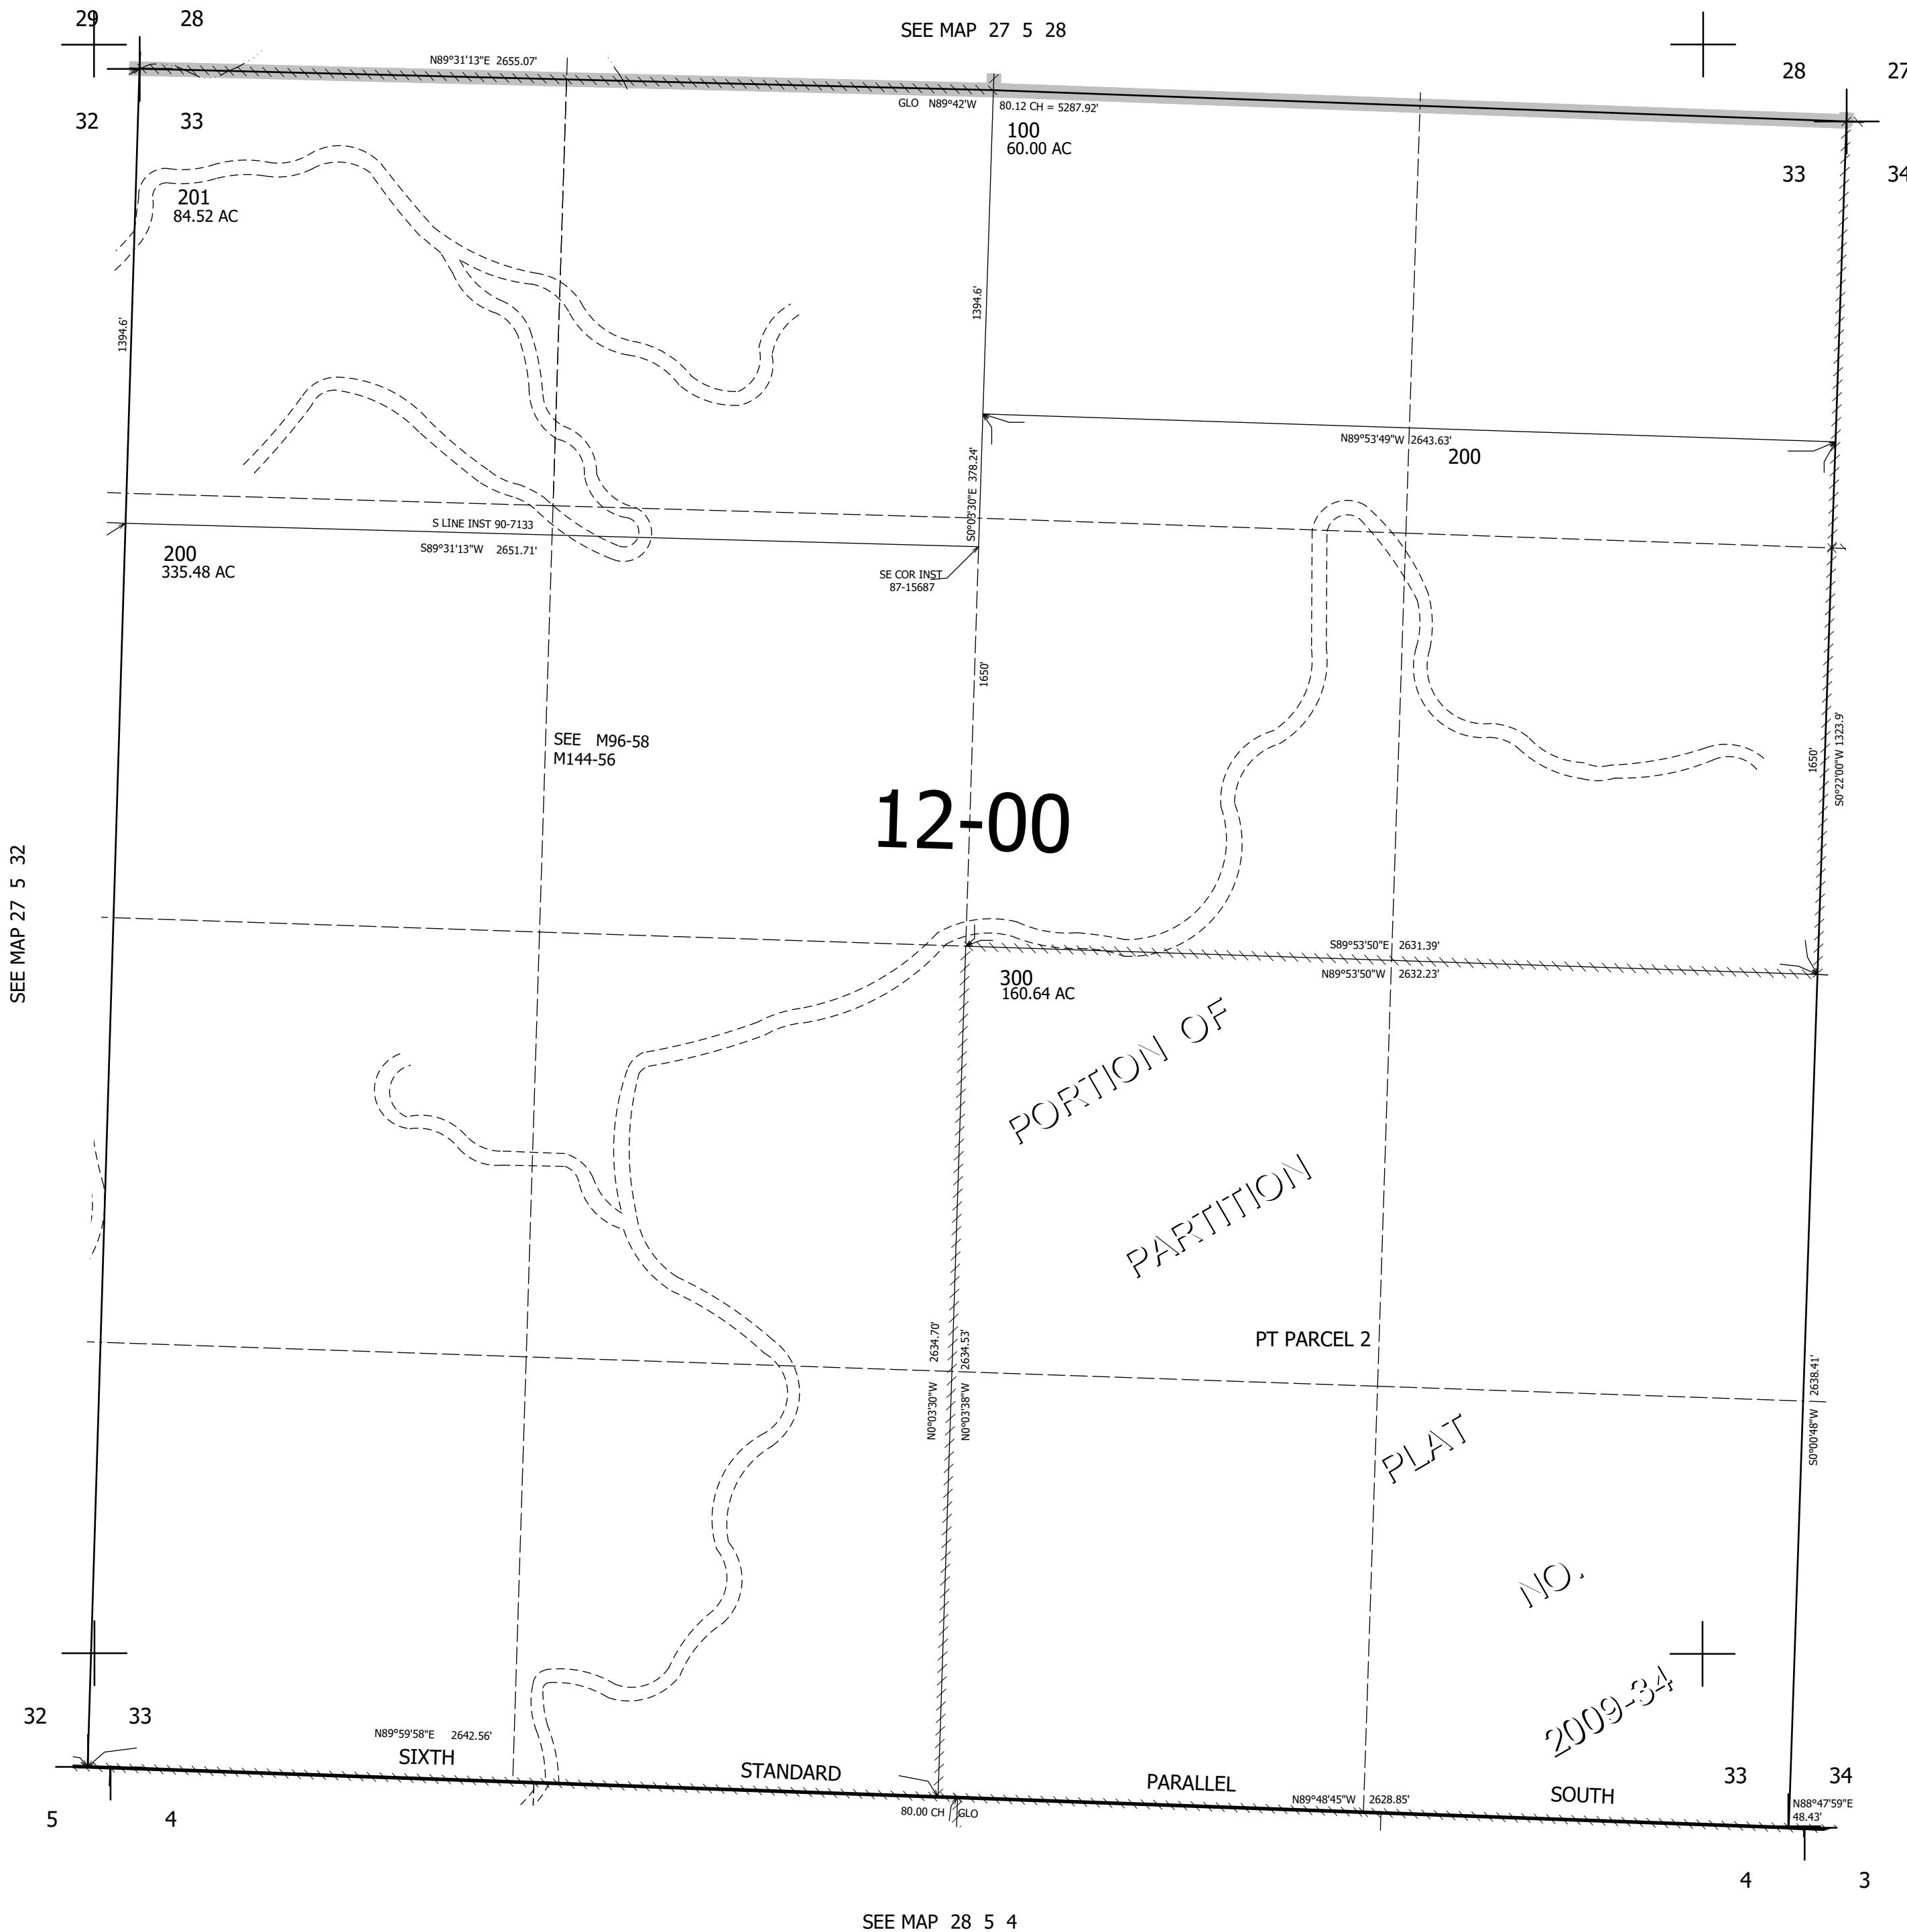

CANCELLED NO'S
200M1 201M1

SEE MAP 27 5 34

561,000

27 5 33