



THIS MAP WAS PREPARED FOR ASSESSMENT PURPOSE ONLY.

Upper Left: 34 35
123°23'20"W 43°15'30"N
4151900E 593353N ft
3 2

NW1/4 SEC.02 T.27S. R.06W. W.M.
DOUGLAS COUNTY
1" = 200'

270602B

CANCELLED NOS:

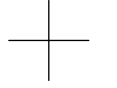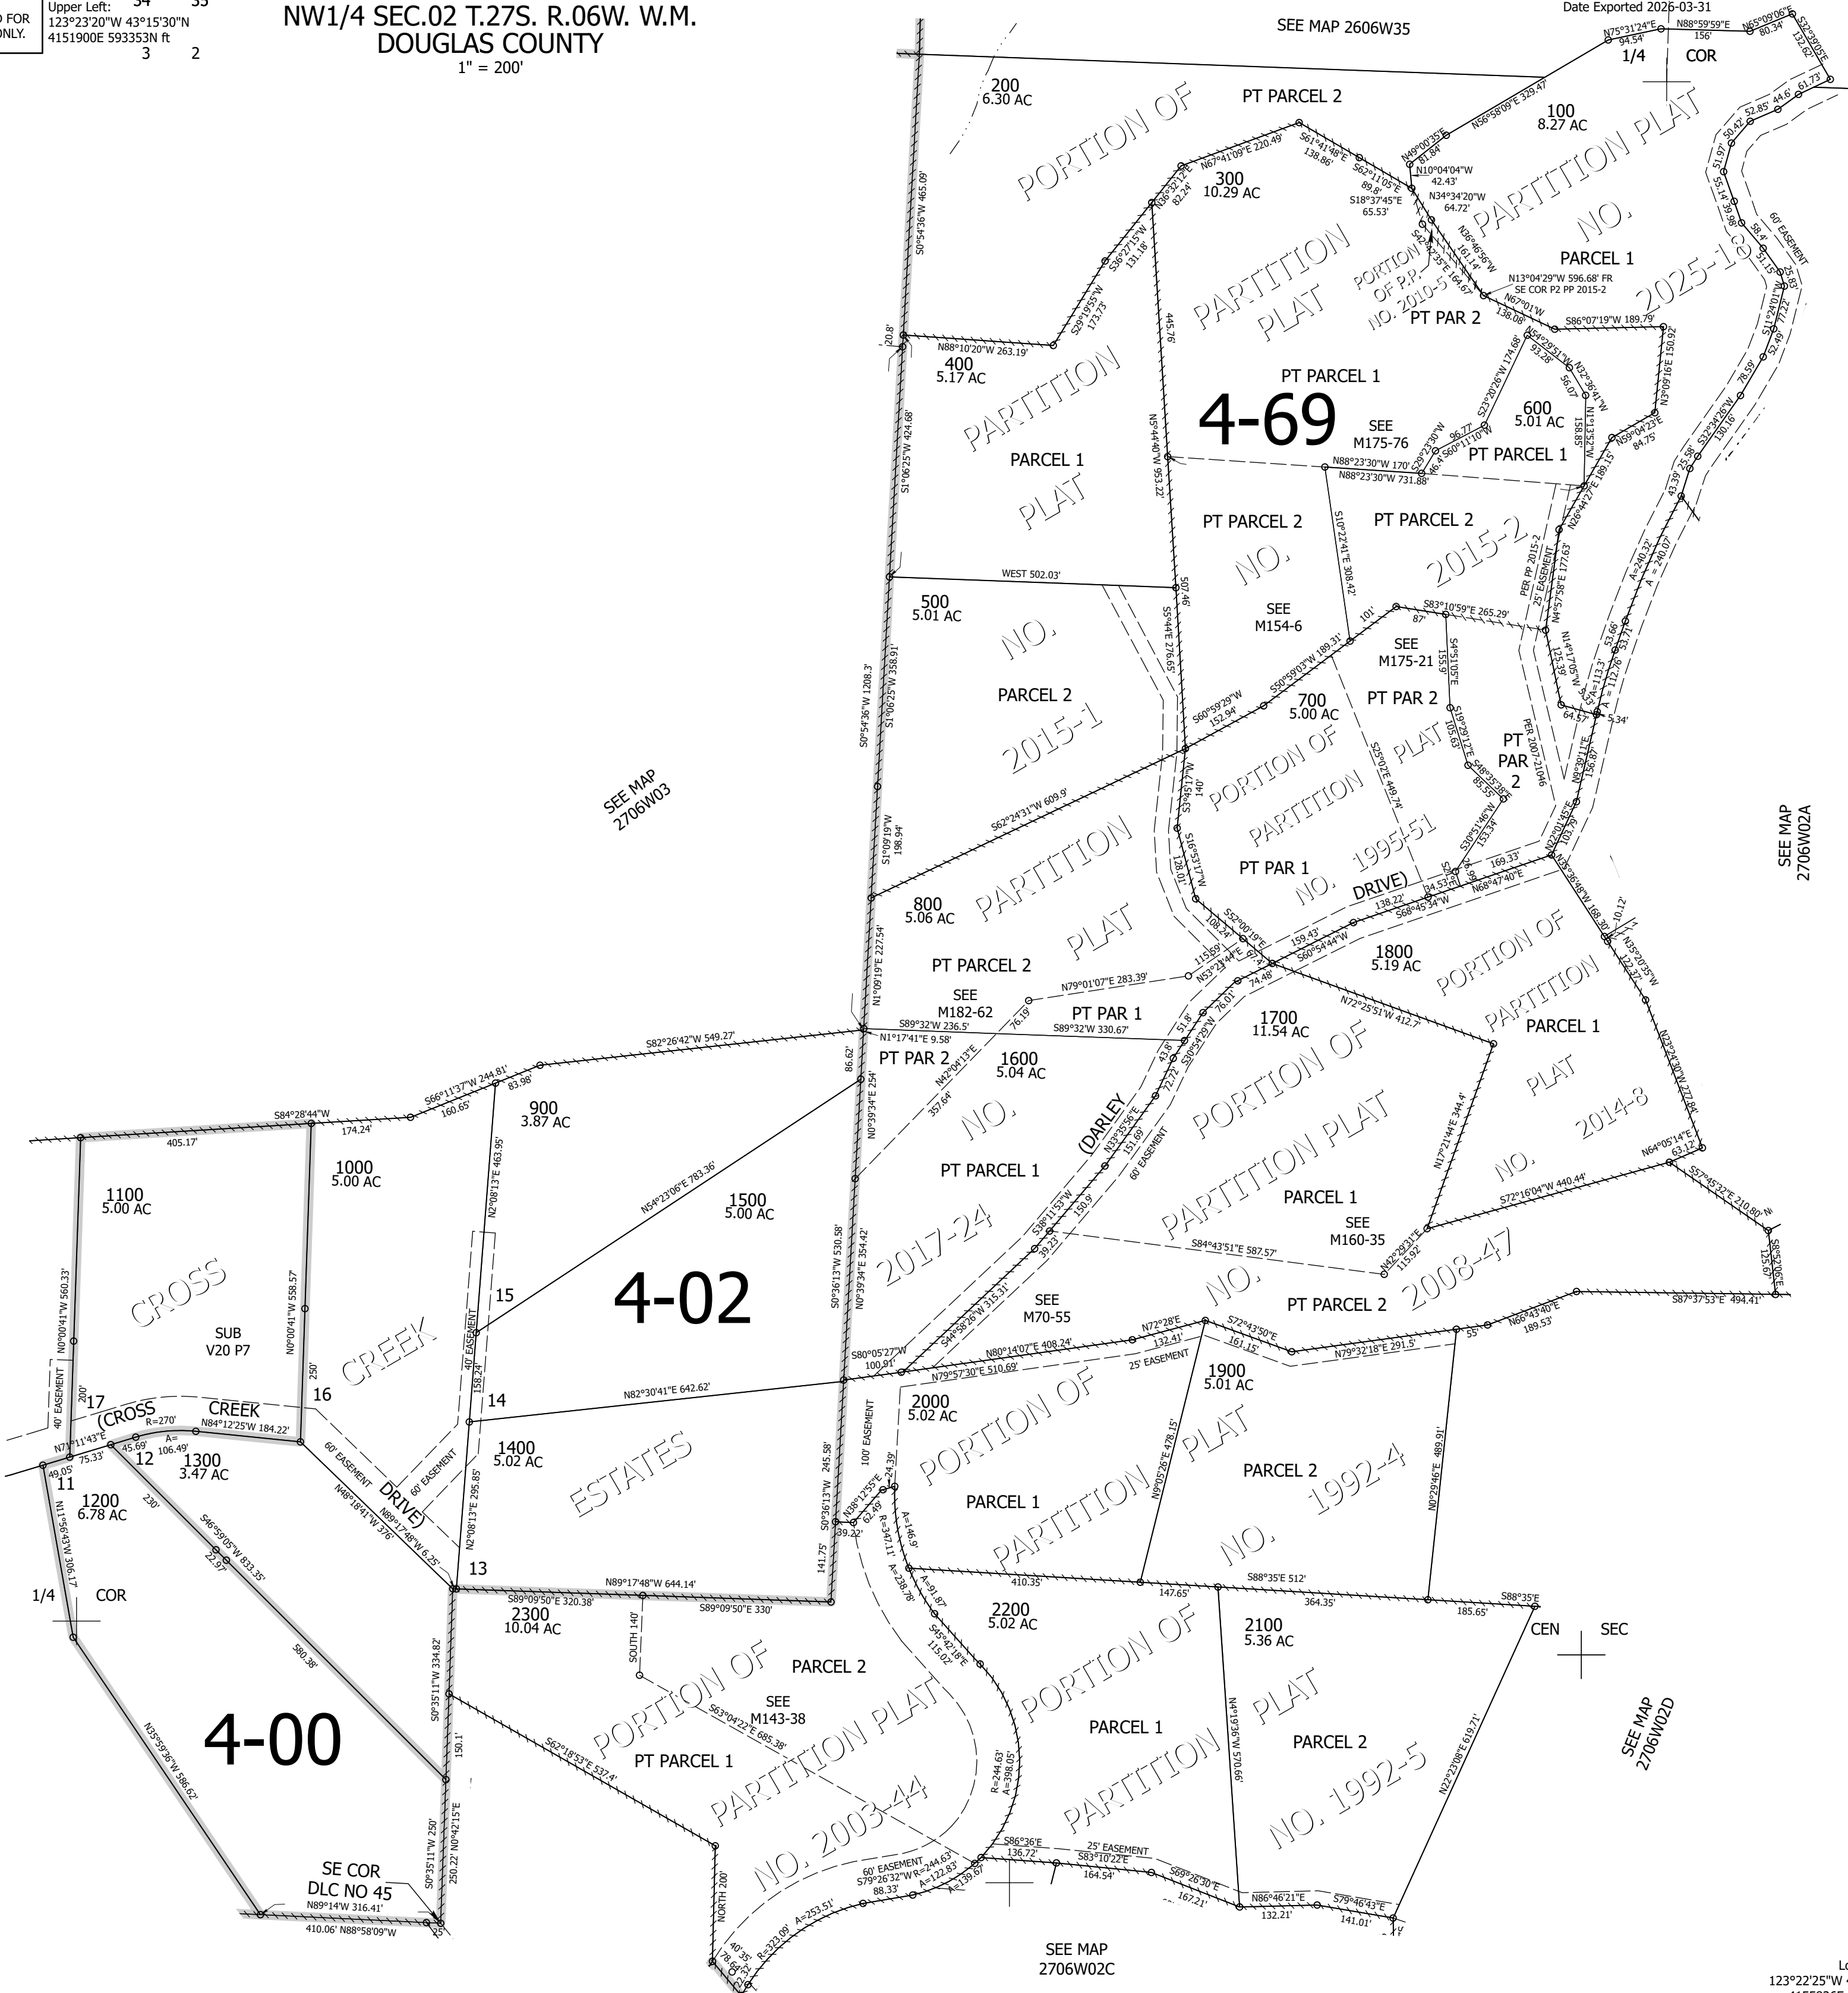

SEE MAP 2706W02C

SEE MAP 2706W02D

Lower Right:
123°22'25"W 43°14'56"N
4155826E 589753N ft

270602B