


THIS MAP WAS PREPARED FOR ASSESSMENT PURPOSE ONLY.

NW1/4 SE1/4 SEC.12 T.27S. R.6W. W.M. DOUGLAS COUNTY


REVISED ON 2-20-19

27 6 12DB ROSEBURG

1" = 100'

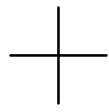


CEN
SEC

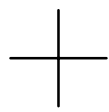

1/16
COR

NE COR. I. JONES
DLC NO. 65

SE COR. EDENBOWER
ORCHARD TR

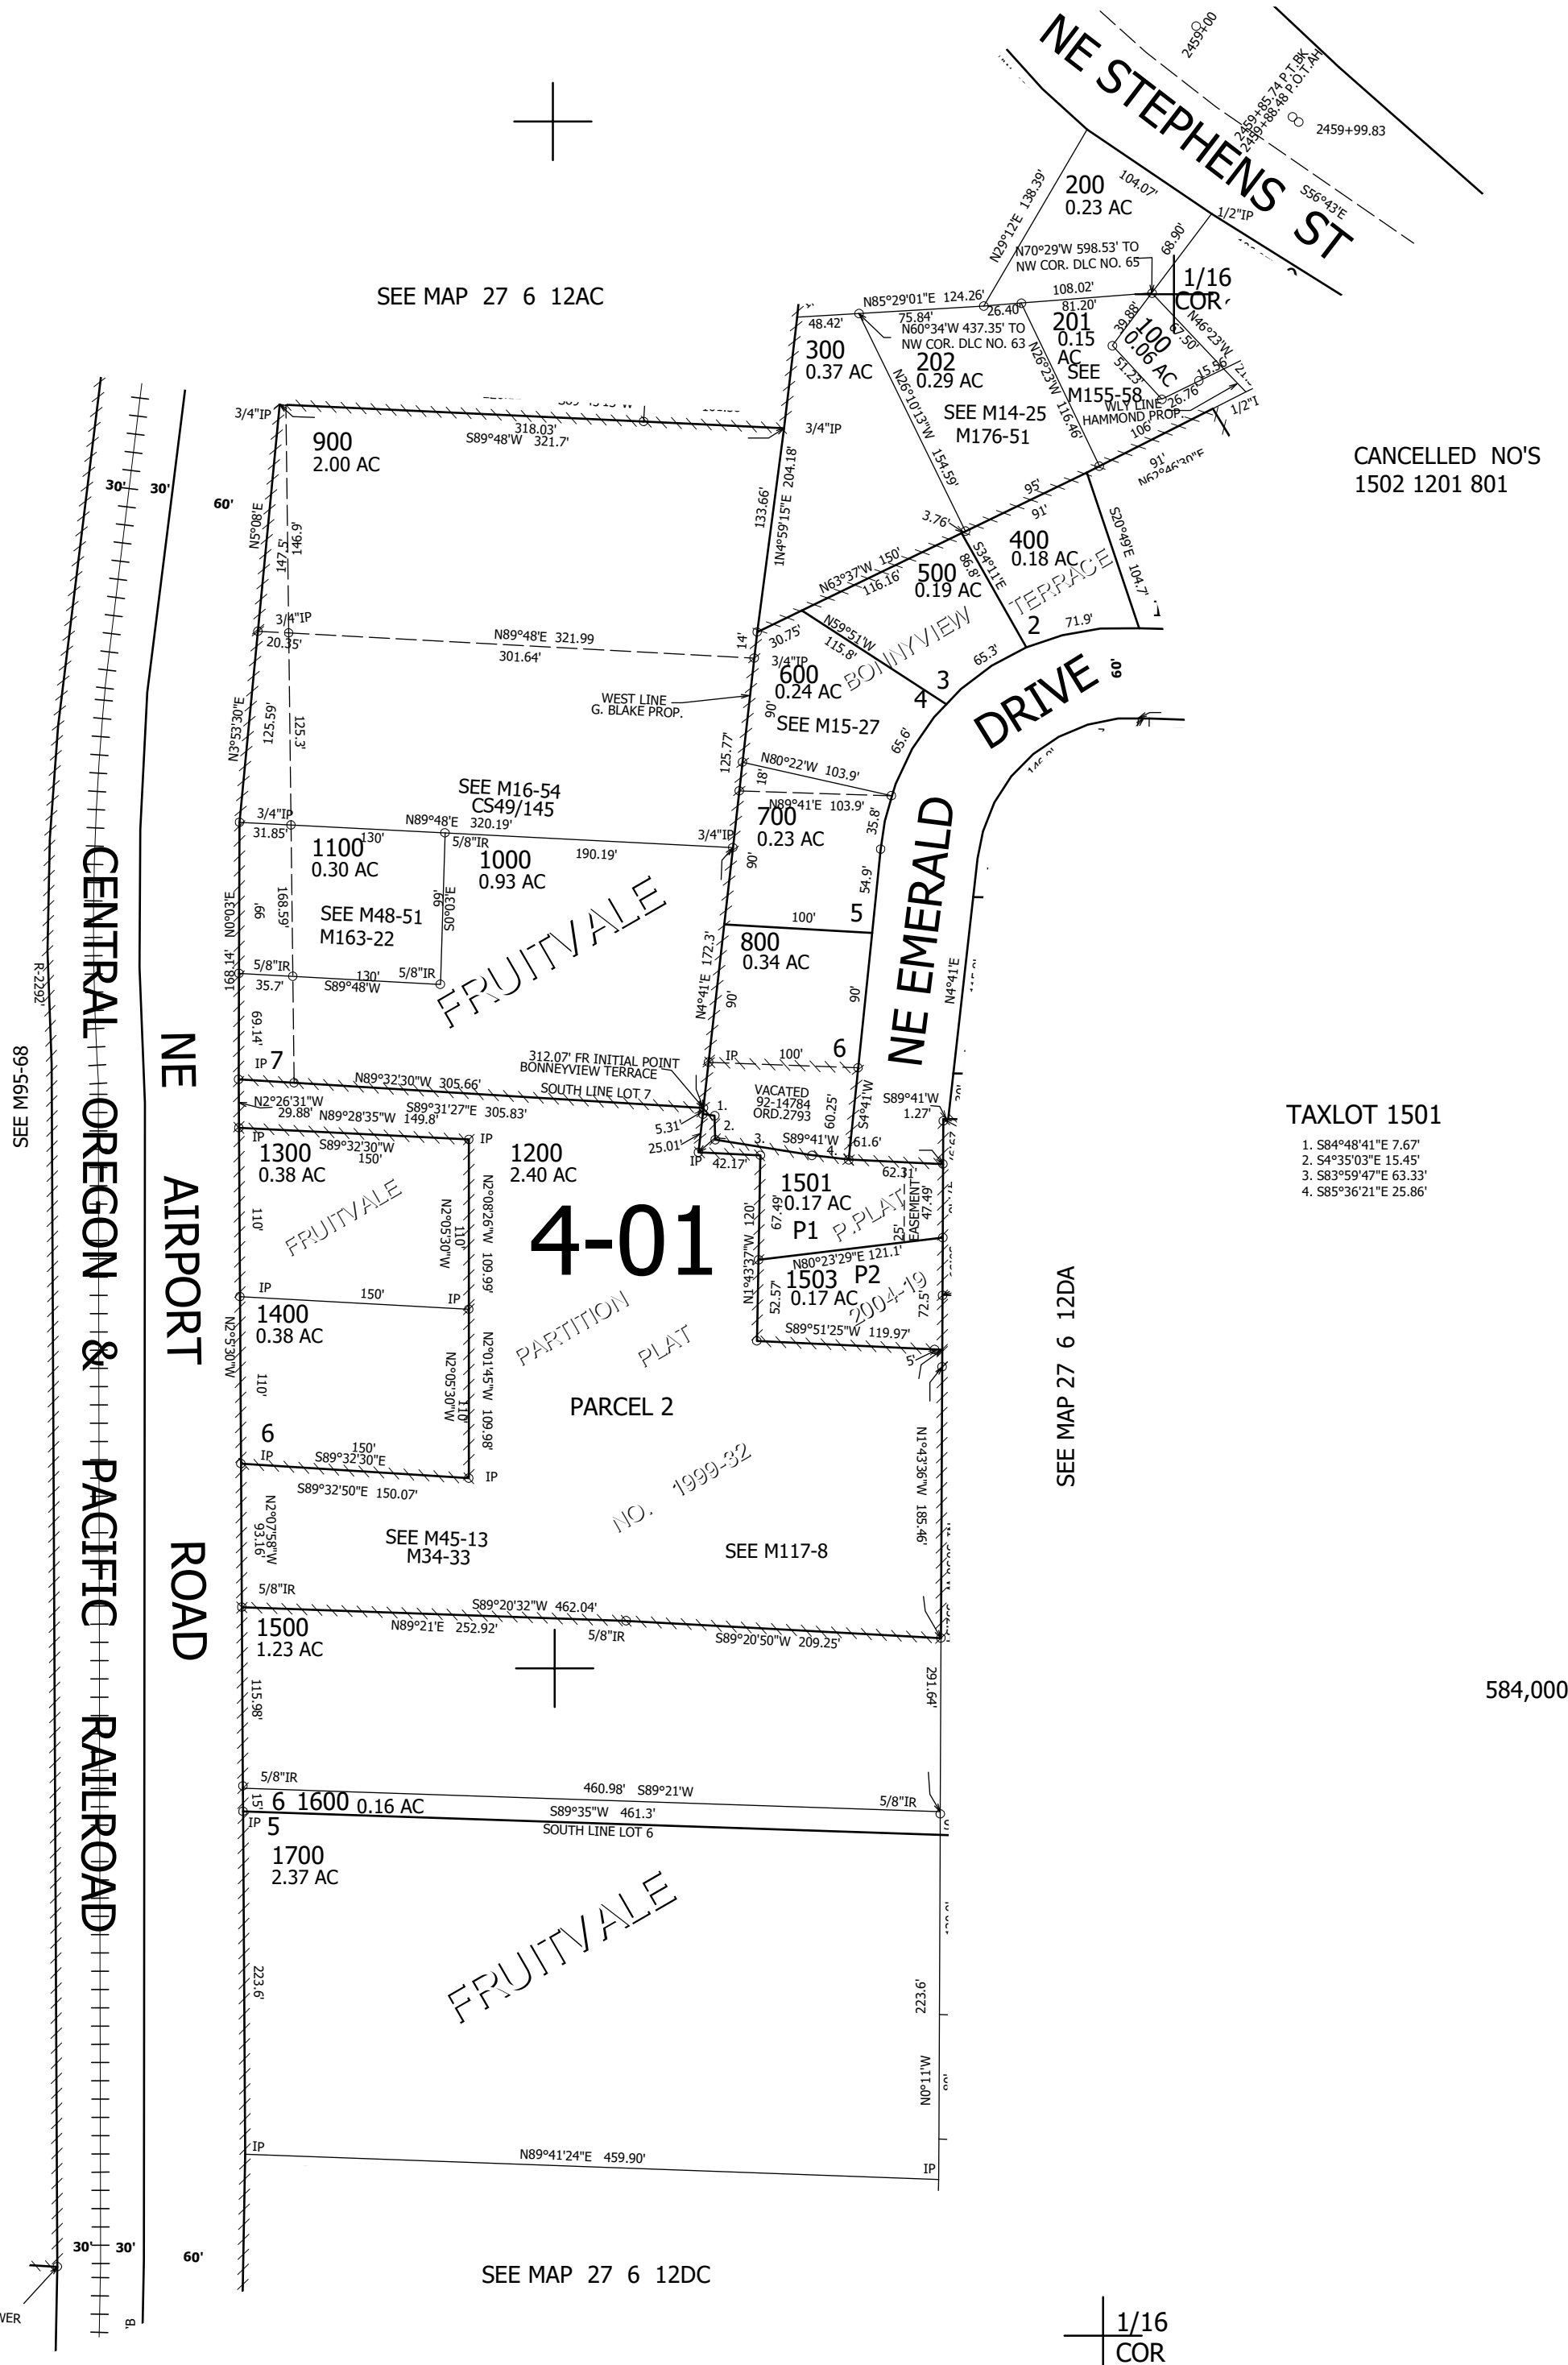

CANCELLED NO'S
1502 1201 801

TAXLOT 1501

1. S84°48'41"E 7.67'
2. S4°35'03"E 15.45'
3. S83°59'47"E 63.33'
4. S85°36'21"E 25.86'

584,000

4,161,000

27 6 12DB ROSEBURG