


THIS MAP WAS PREPARED FOR ASSESSMENT PURPOSE ONLY.

SEC.5 T.27S. R.7W. W.M.  
DOUGLAS COUNTY  
1" = 400'

REVISED ON

27 7 5

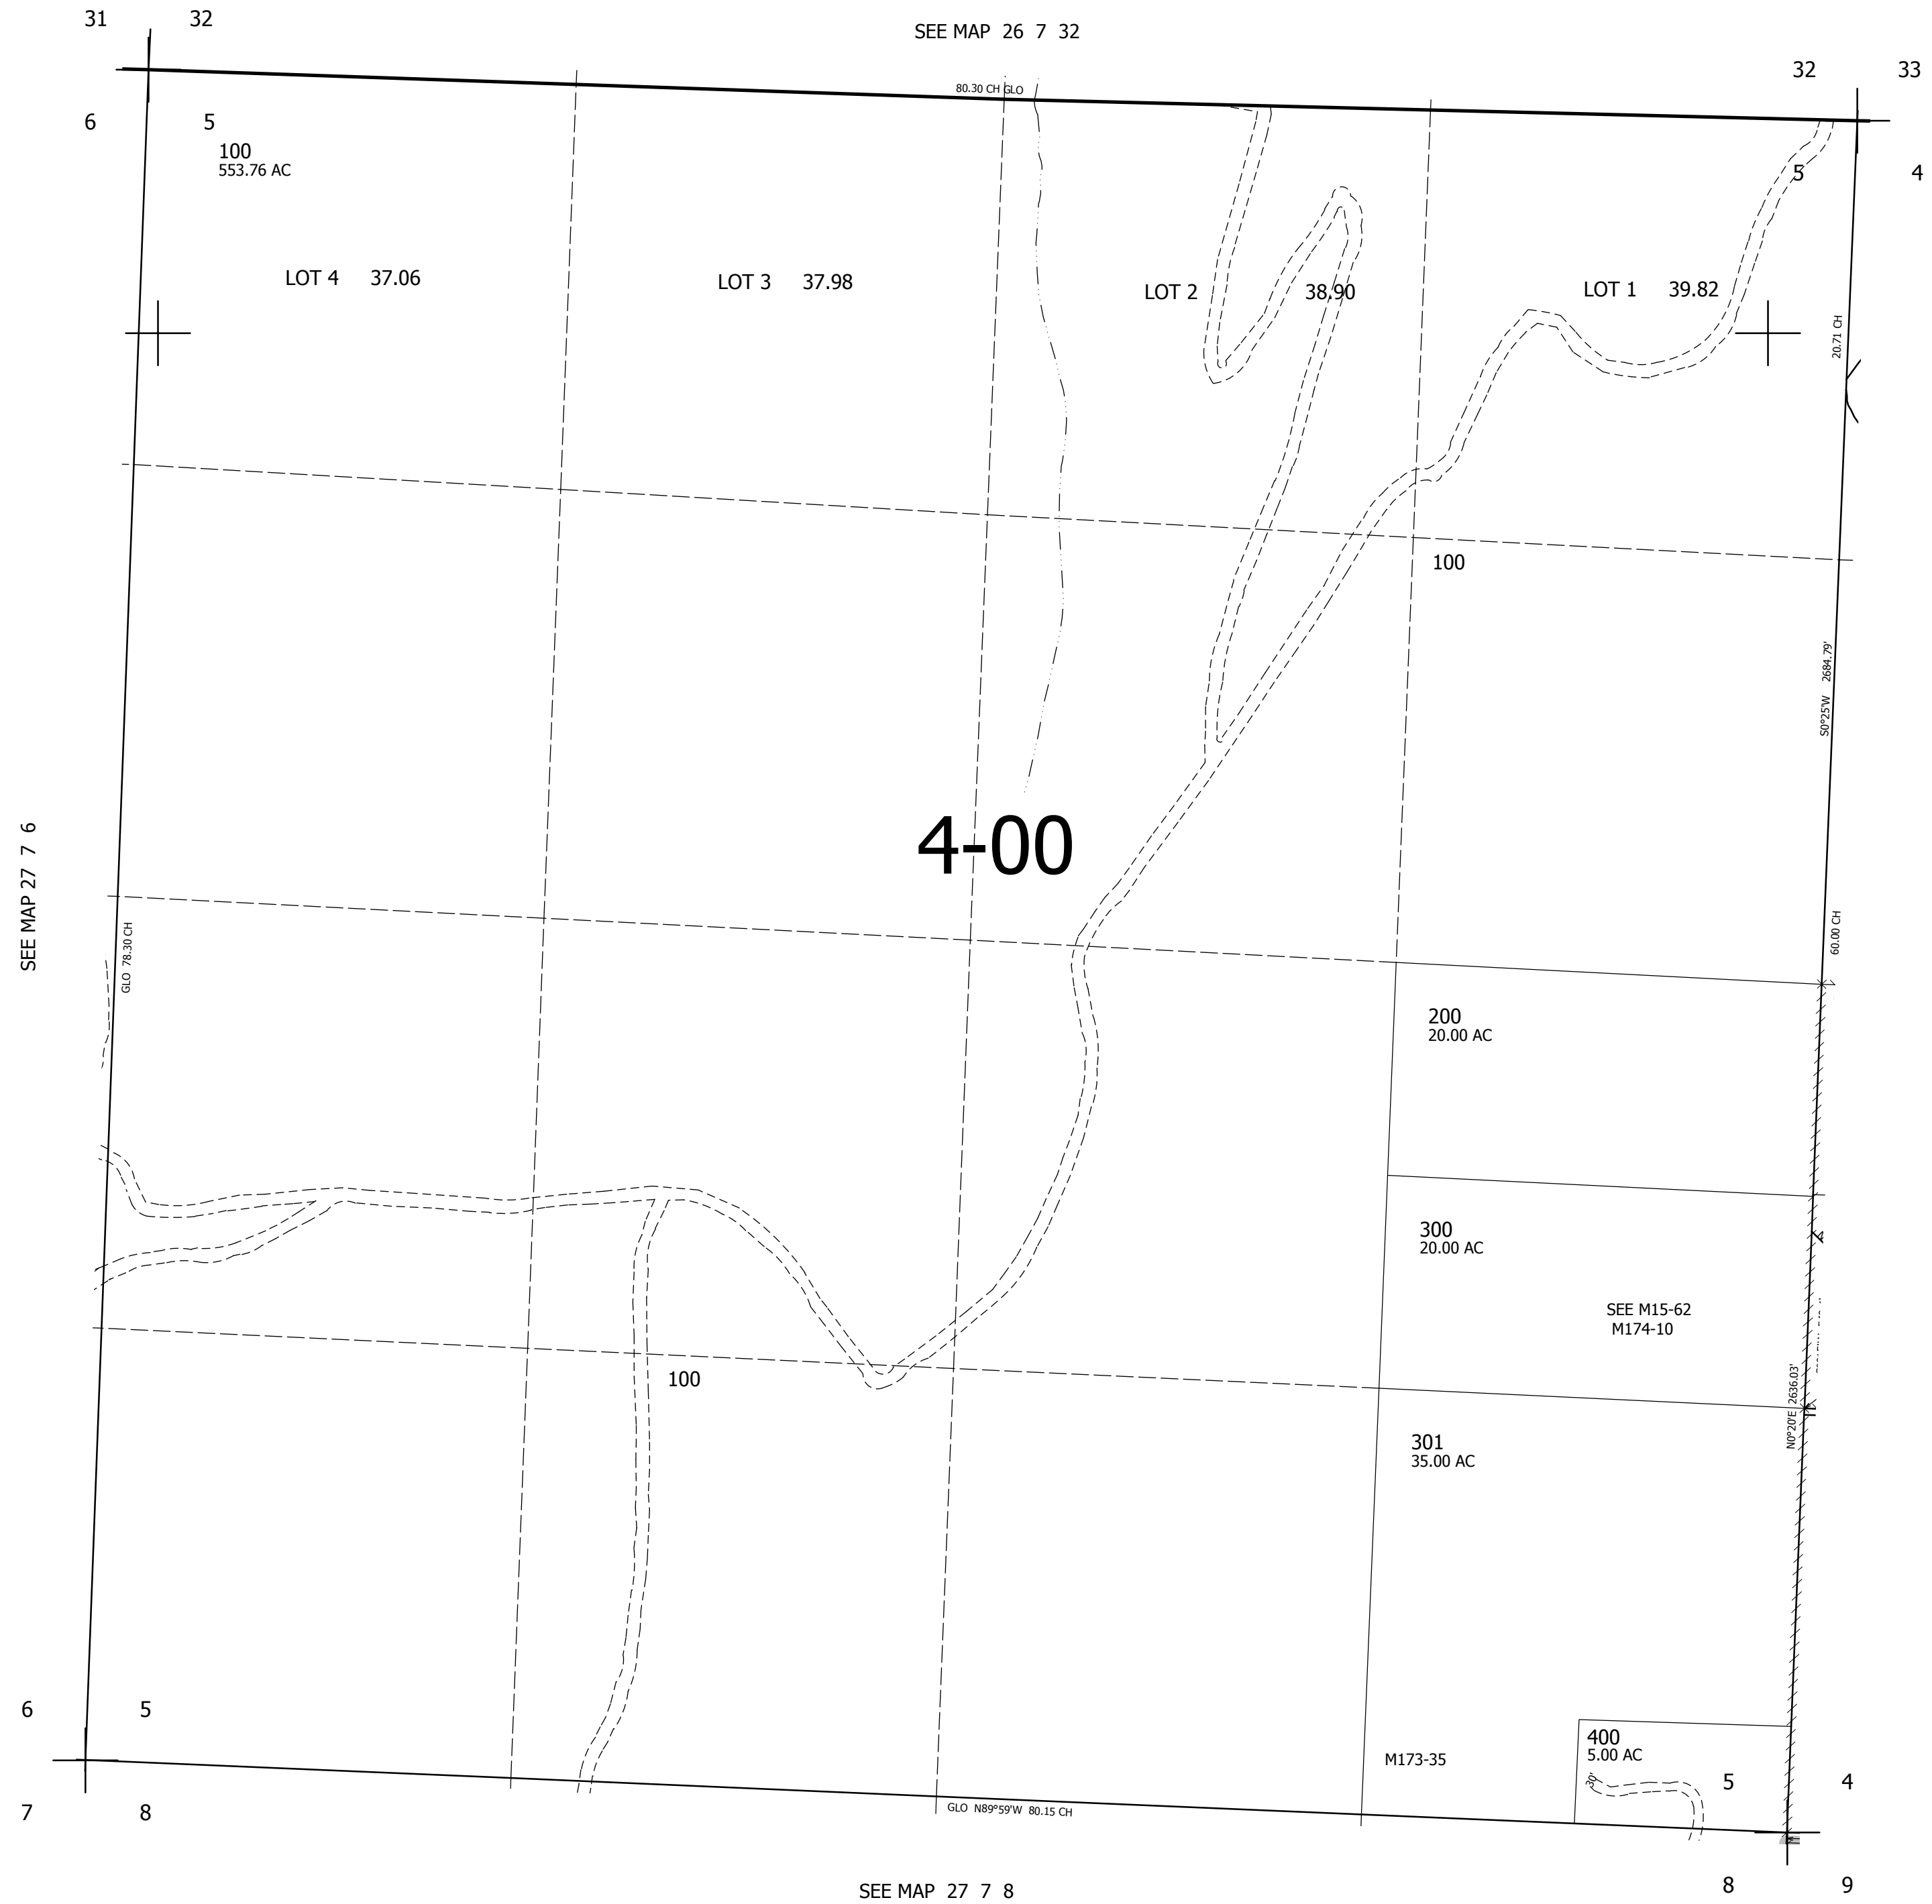


CANCELLED NO'S

SEE MAP 27 7 4

SEE MAP 27 7 6

SEE MAP 27 7 8

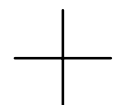

4,110,000

589,000

27 7 5