


THIS MAP WAS PREPARED FOR ASSESSMENT PURPOSE ONLY.

SEC.20 T.27S. R.7W. W.M.
DOUGLAS COUNTY
1" = 400'

REVISED ON
2-3-16

27 7 20
& INDEX

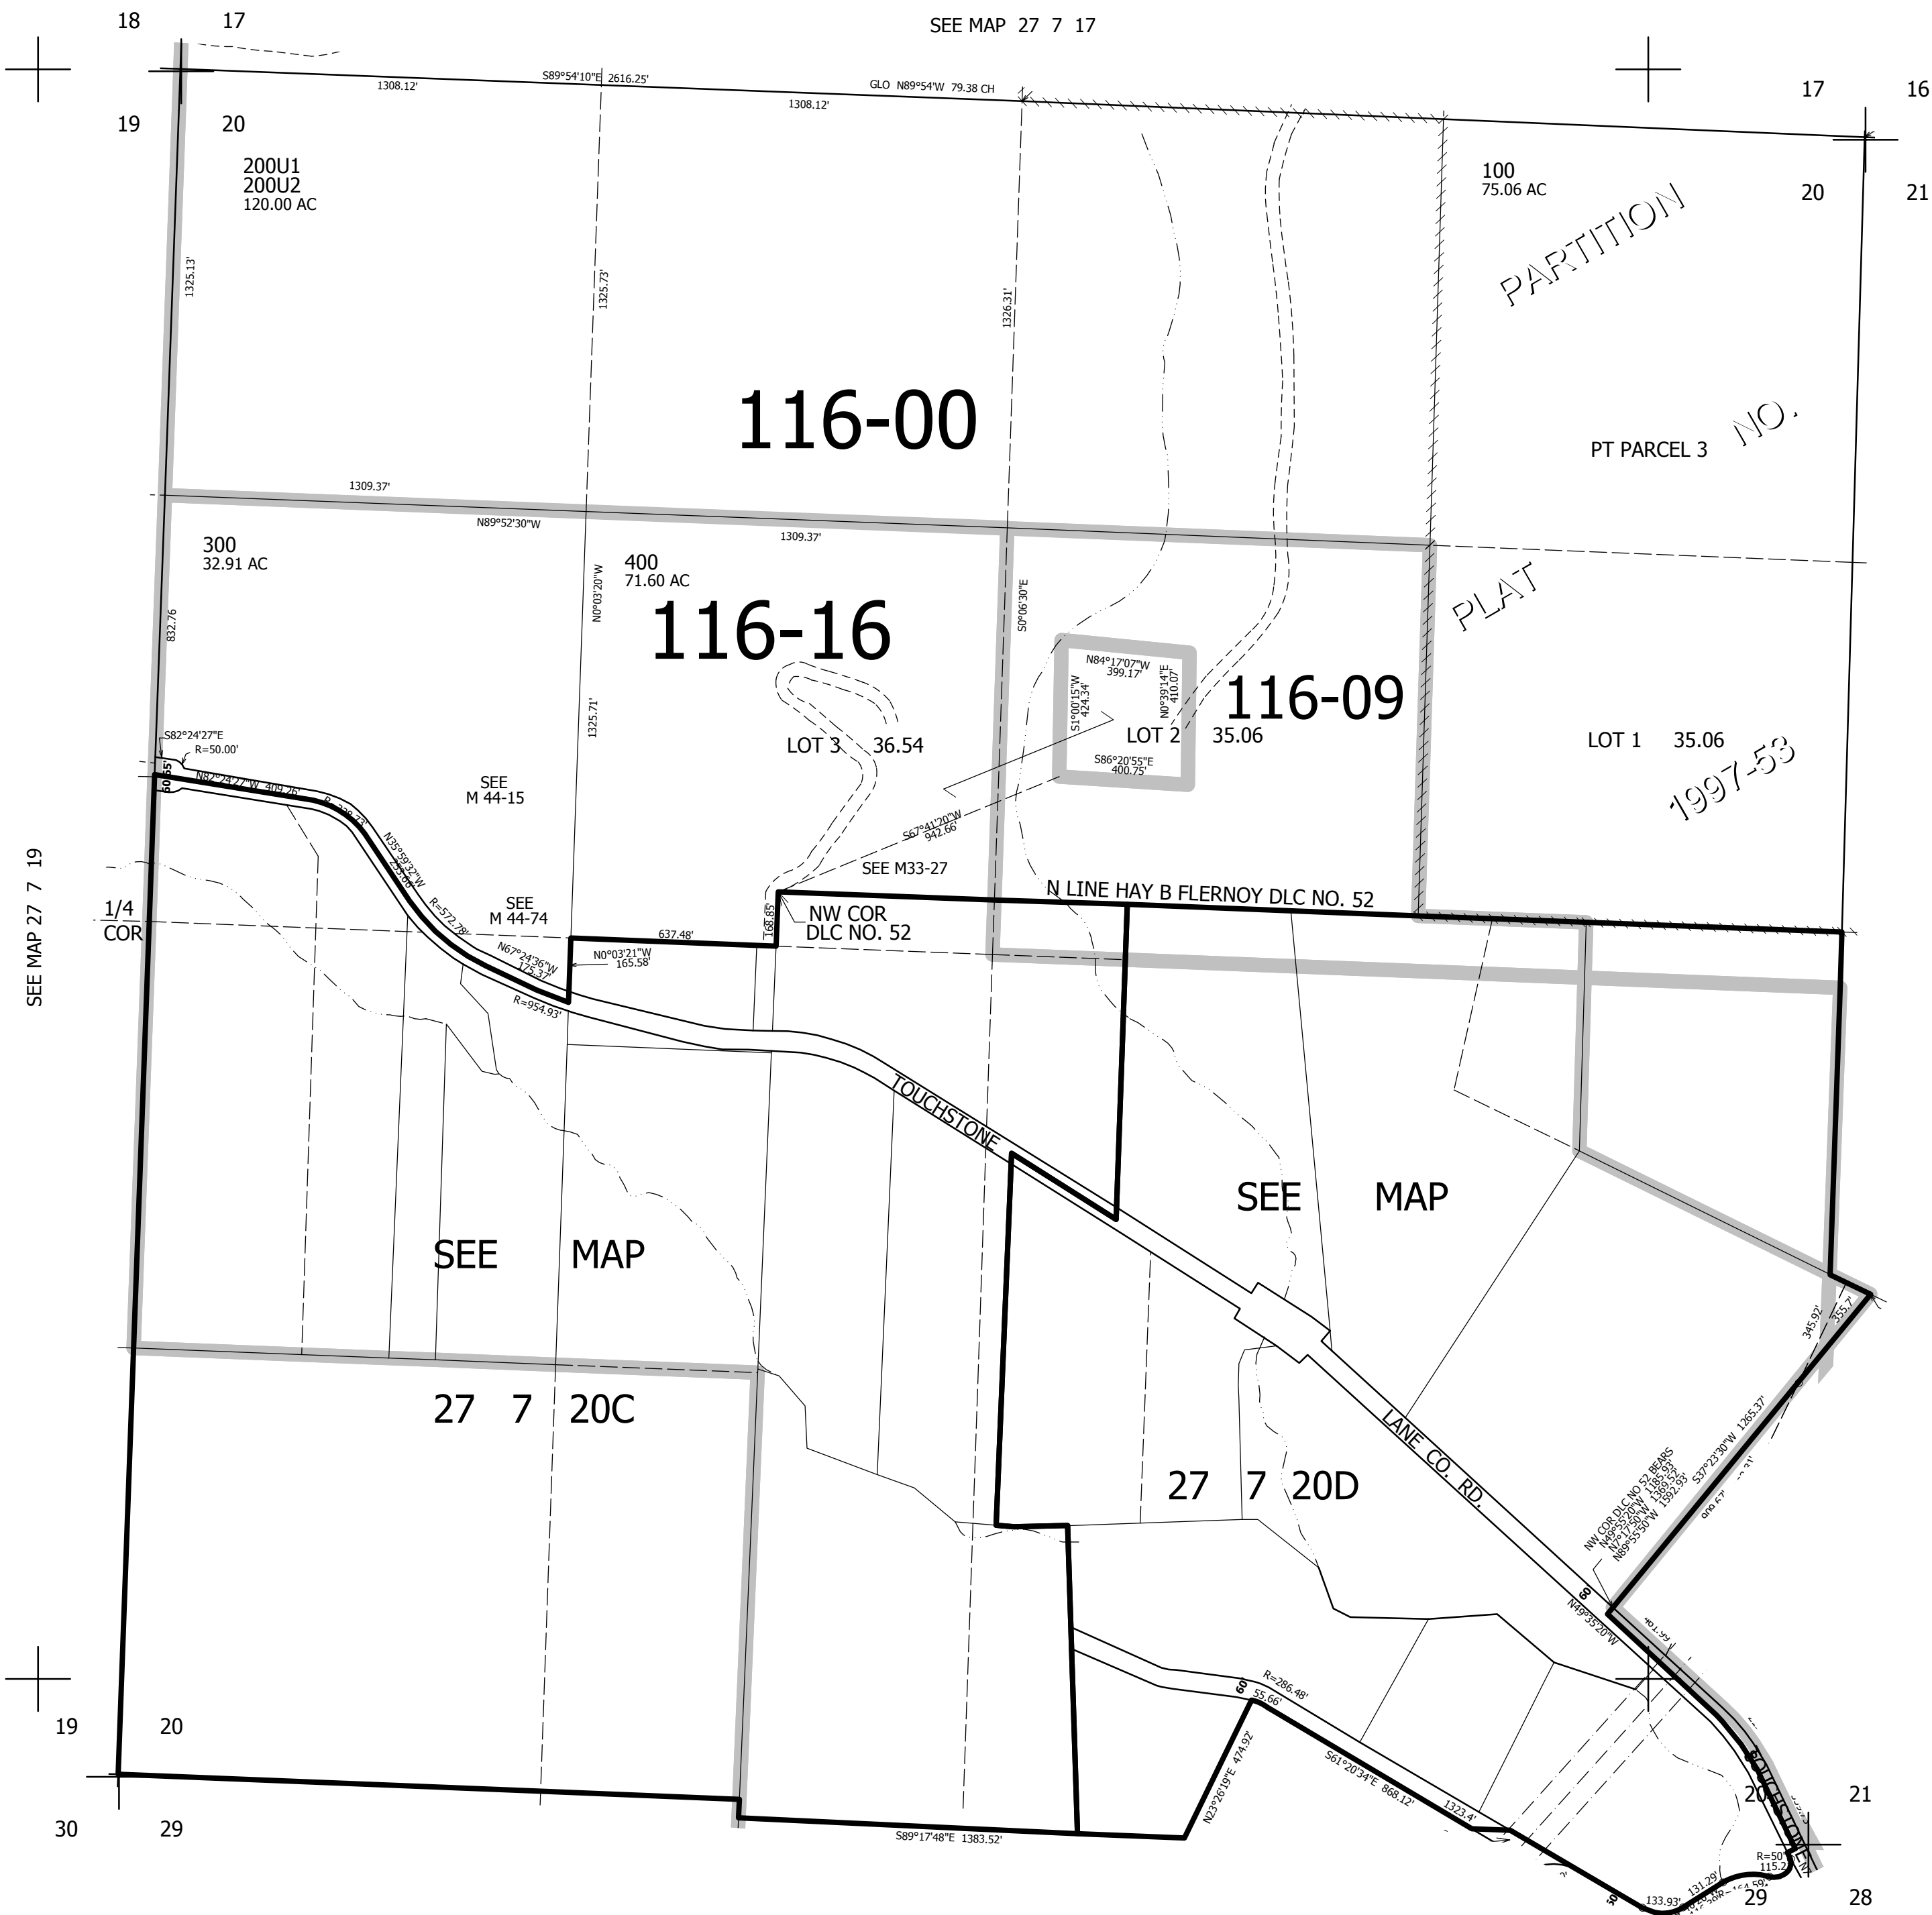

CANCELLED NO'S

SEE MAP 27 7 21

574,000

27 7 20
& INDEX

SEE MAP 27 7 29

4,109,000