

THIS MAP WAS PREPARED FOR ASSESSMENT PURPOSE ONLY.

# SEC.33 T.27S. R.7W. W.M. DOUGLAS COUNTY


1" = 400'

REVISED ON  
11-23-99

27 7 33

CANCELLED NO'S  
2100M1 600M1 700M1  
800M1 900M1 900M2  
901M1 901M2 1000M1  
1100M1 1101M1 1600M1  
1700M1 1700M2 1800M1  
1900M1 1901M1 2000M1  
2100M2 2100M3 2101M1

SEE MAP 27 7 28

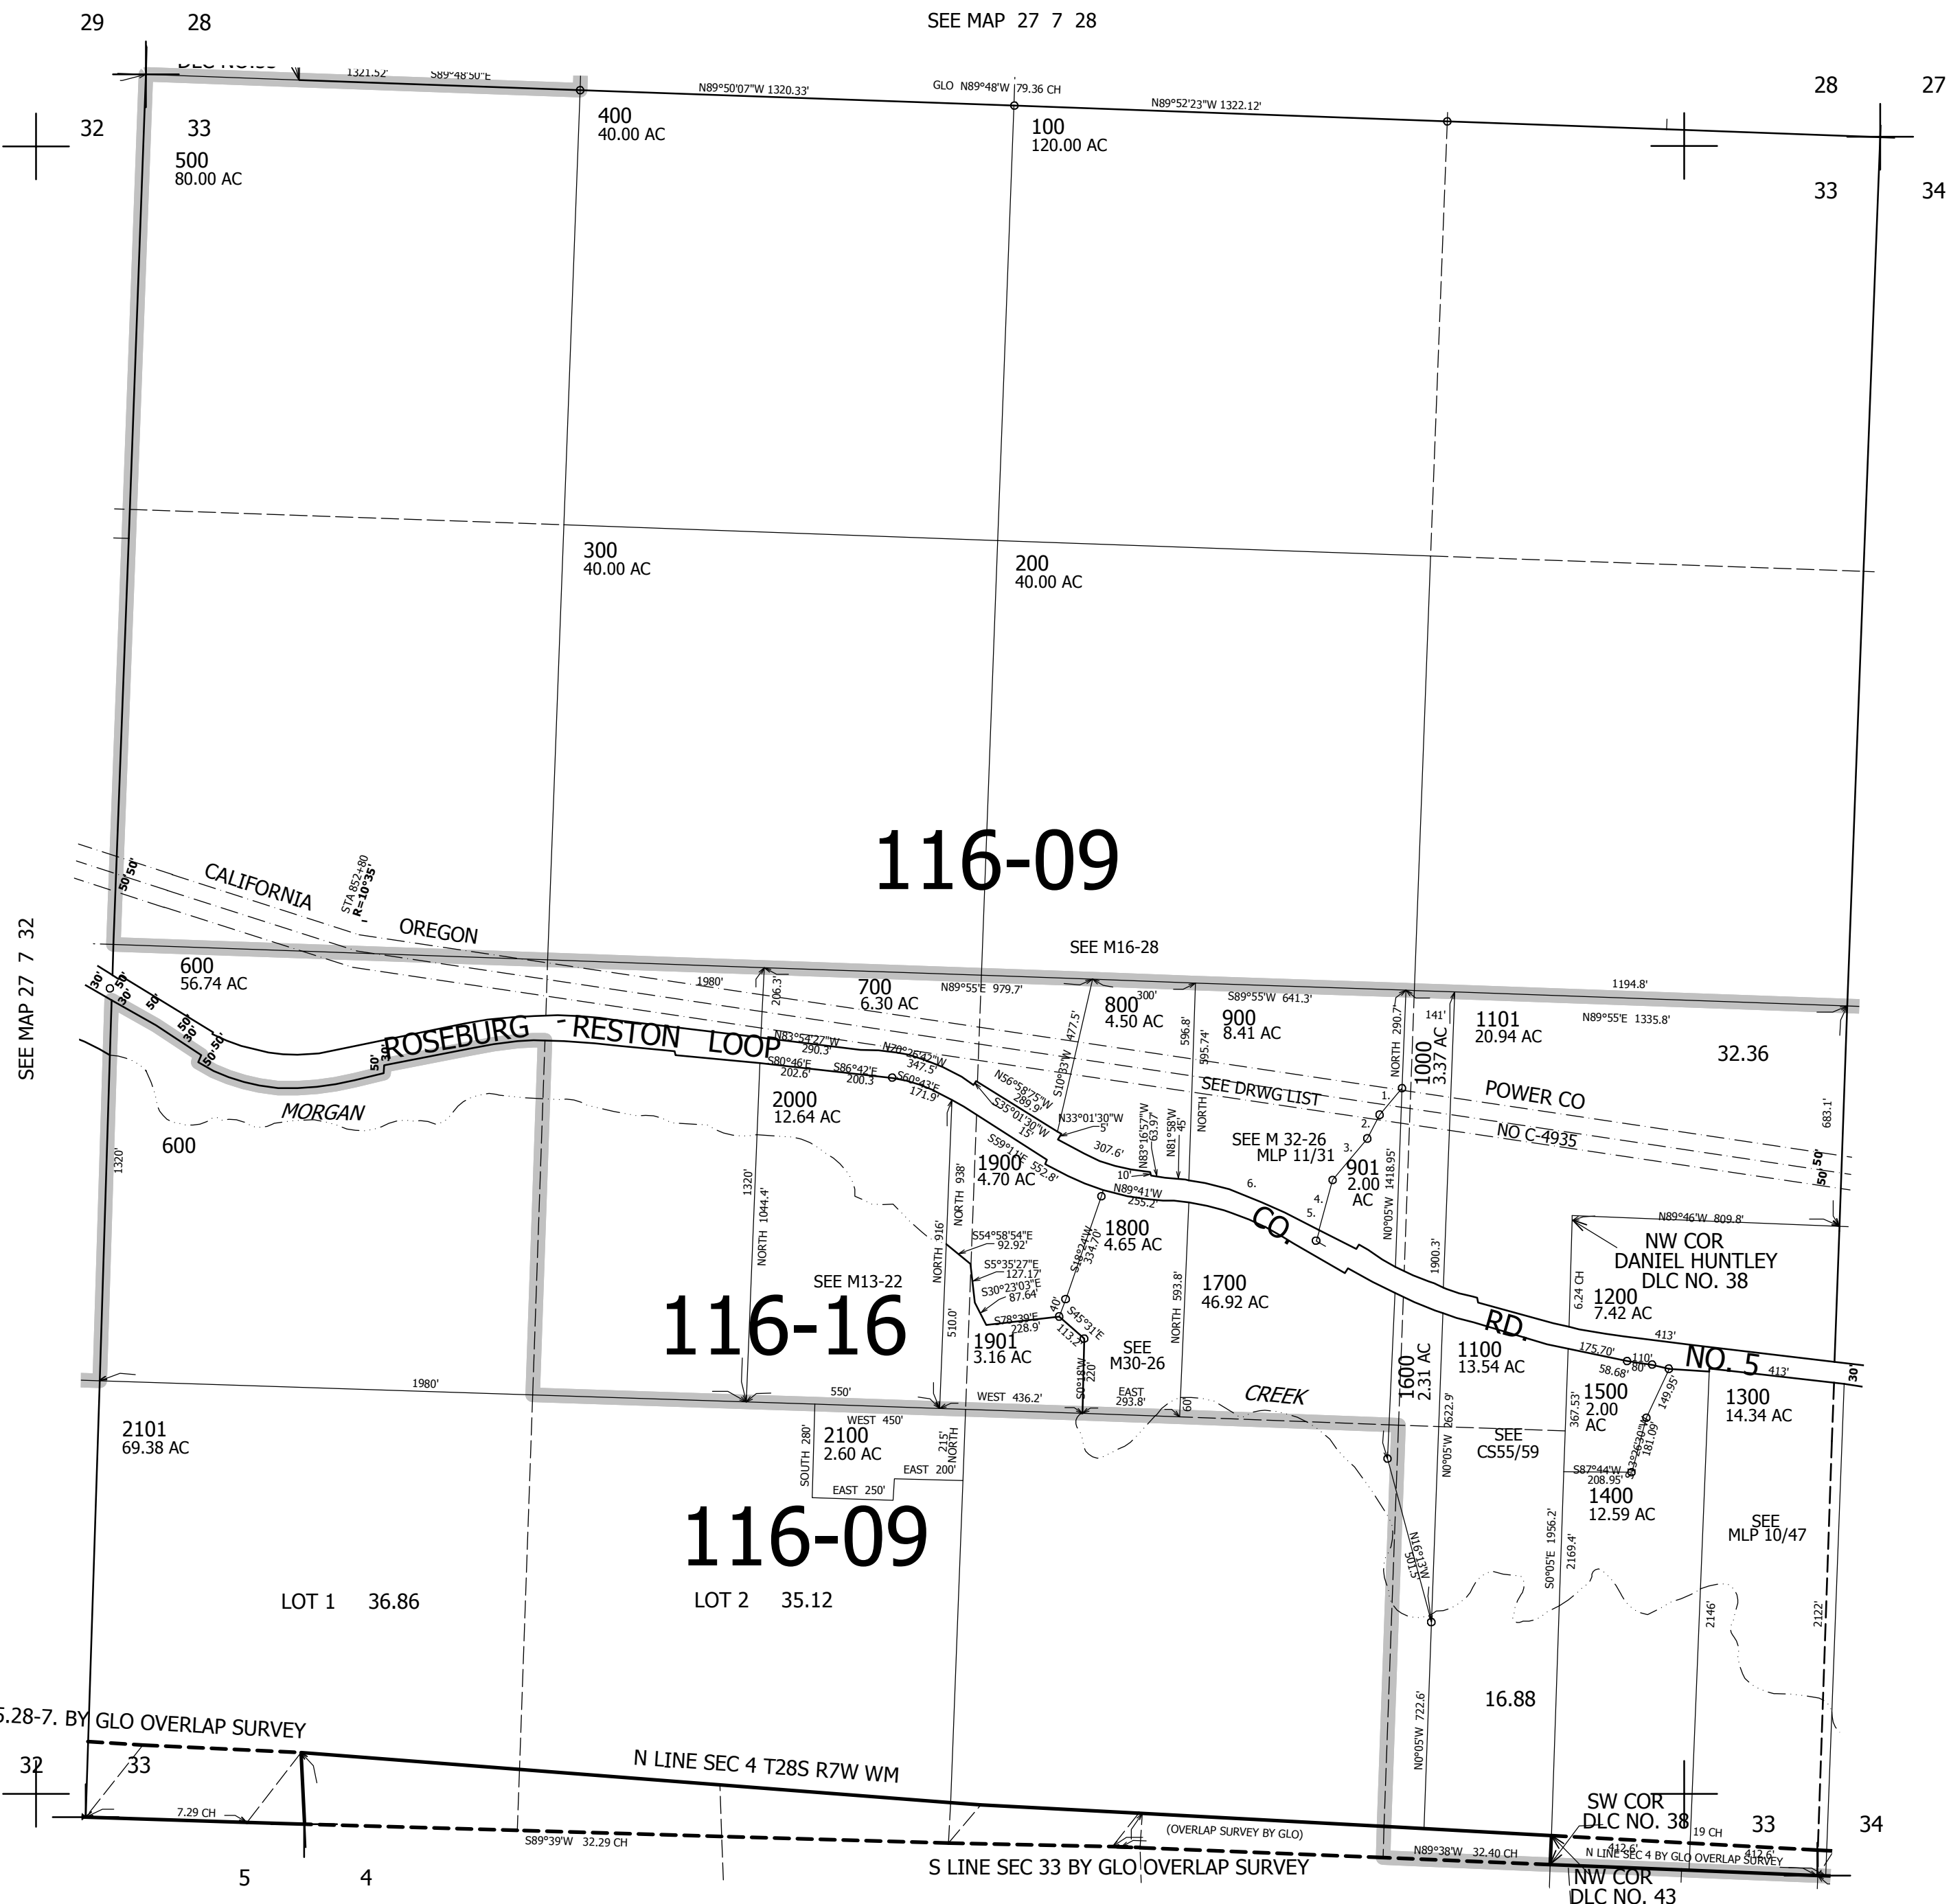

SEE MAP 27 7 32

SEE MAP 27 7 34

PARCEL 900  
1. S37°13'13"W 111.12'  
2. S27°01'05"W 73.65'  
3. S37°47'54"W 173.41'  
4. S13°20'20"W 184.4'  
5. N65°08'45"W 112.58'  
6. N73°57'55"W 302.02' (CHORD)

563,000

SEE MAP 28 7 5

SEE MAP 28 7 4

27 7 33

4,114,000