


THIS MAP WAS PREPARED FOR ASSESSMENT PURPOSE ONLY.

SEC.27 T.28S. R.5W. W.M.  
DOUGLAS COUNTY

1" = 400'

REVISED ON  
2-13-07

28 5 27

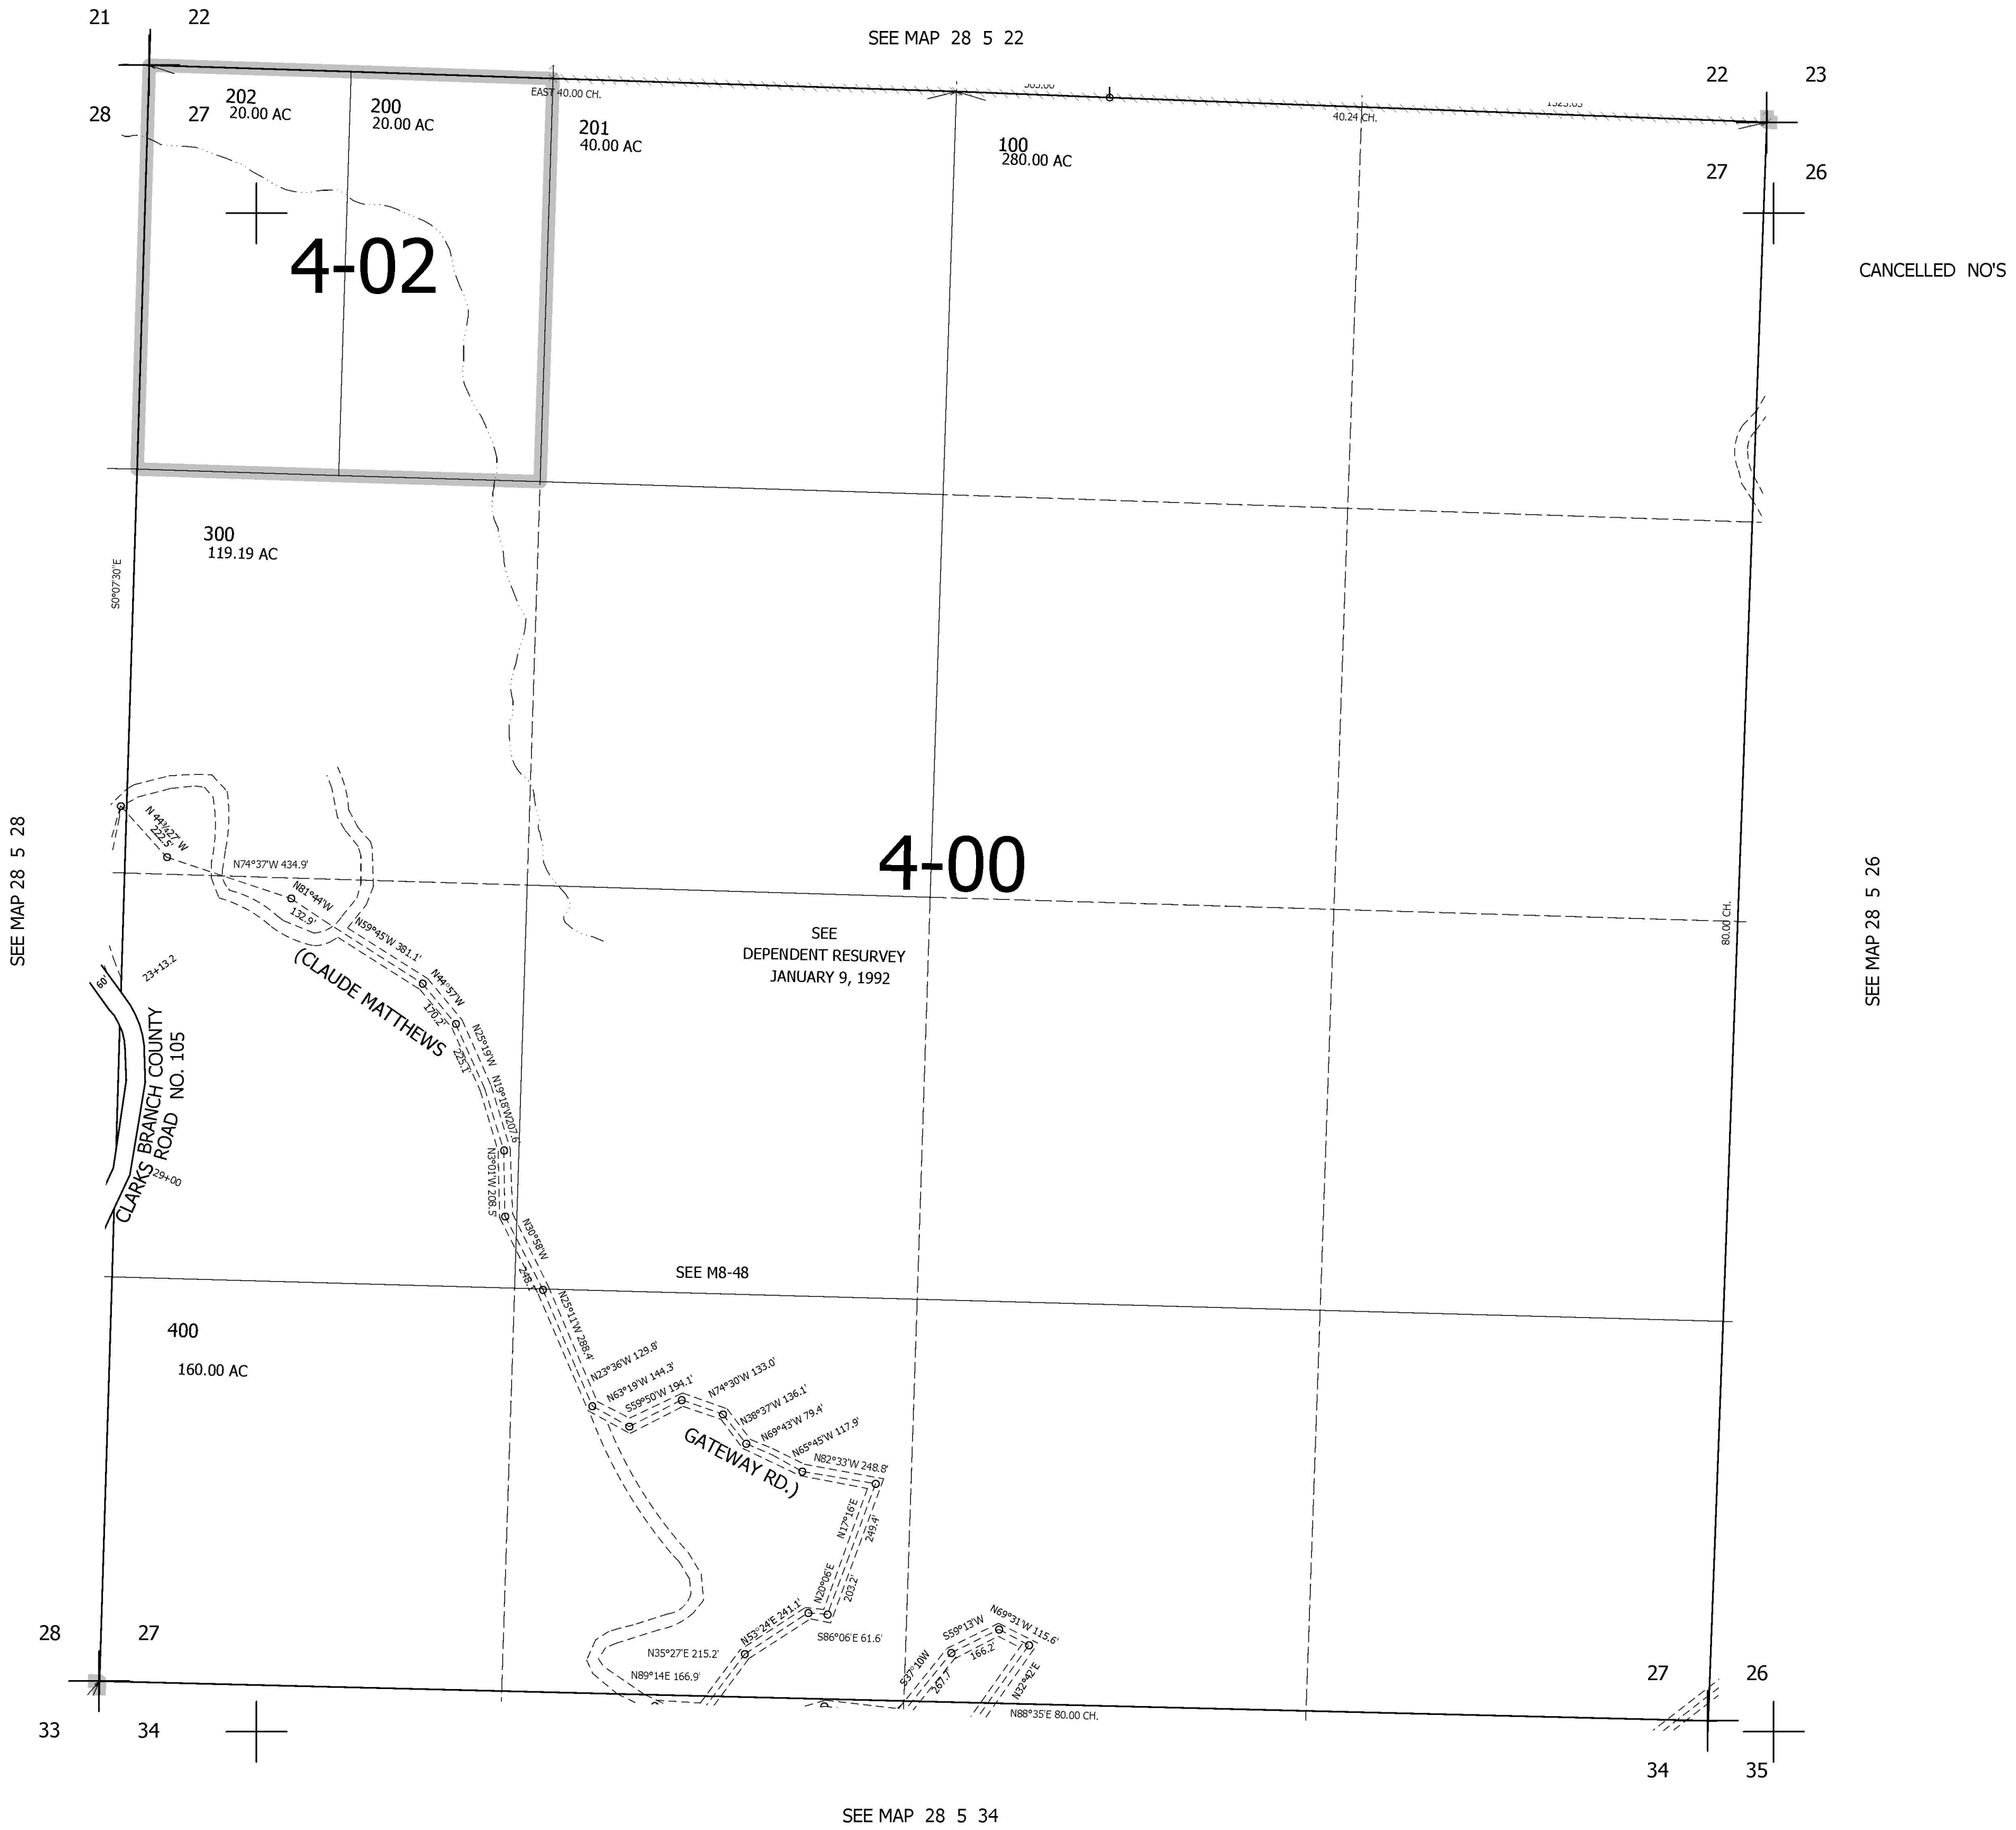

CANCELLED NO'S

28 5 27