
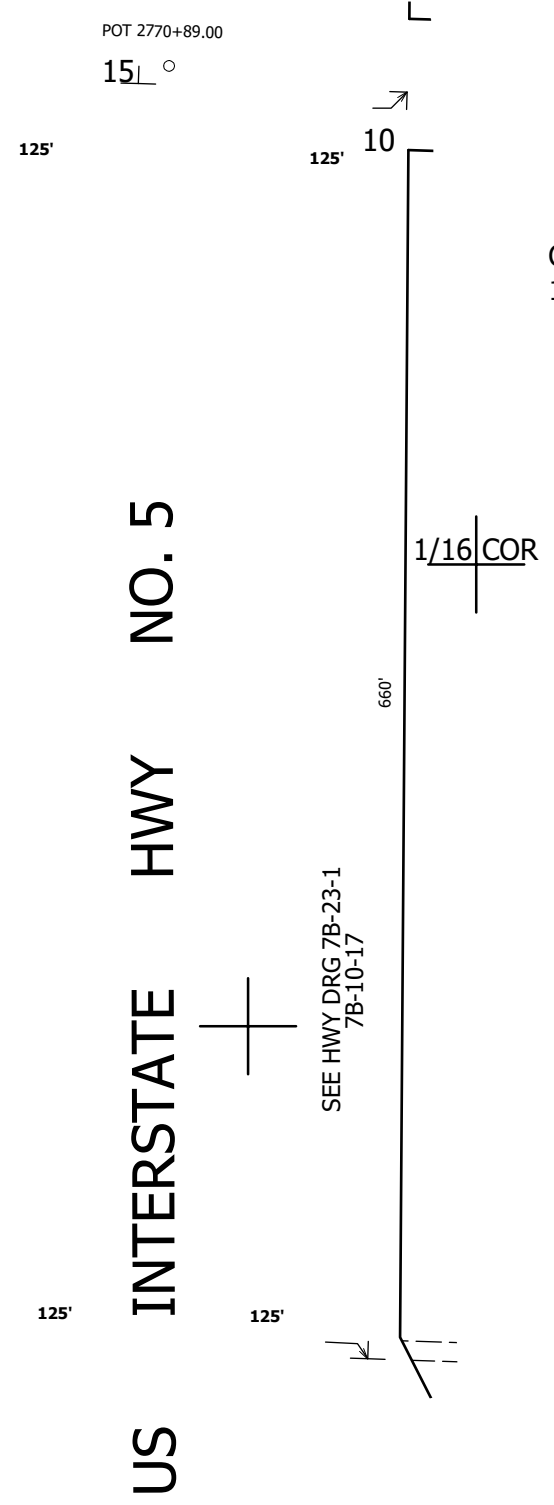


THIS MAP WAS PREPARED FOR
ASSESSMENT PURPOSE ONLY.

SEE MAP 28 6 2DA

DOUGLAS COUNTY

1" = 100'

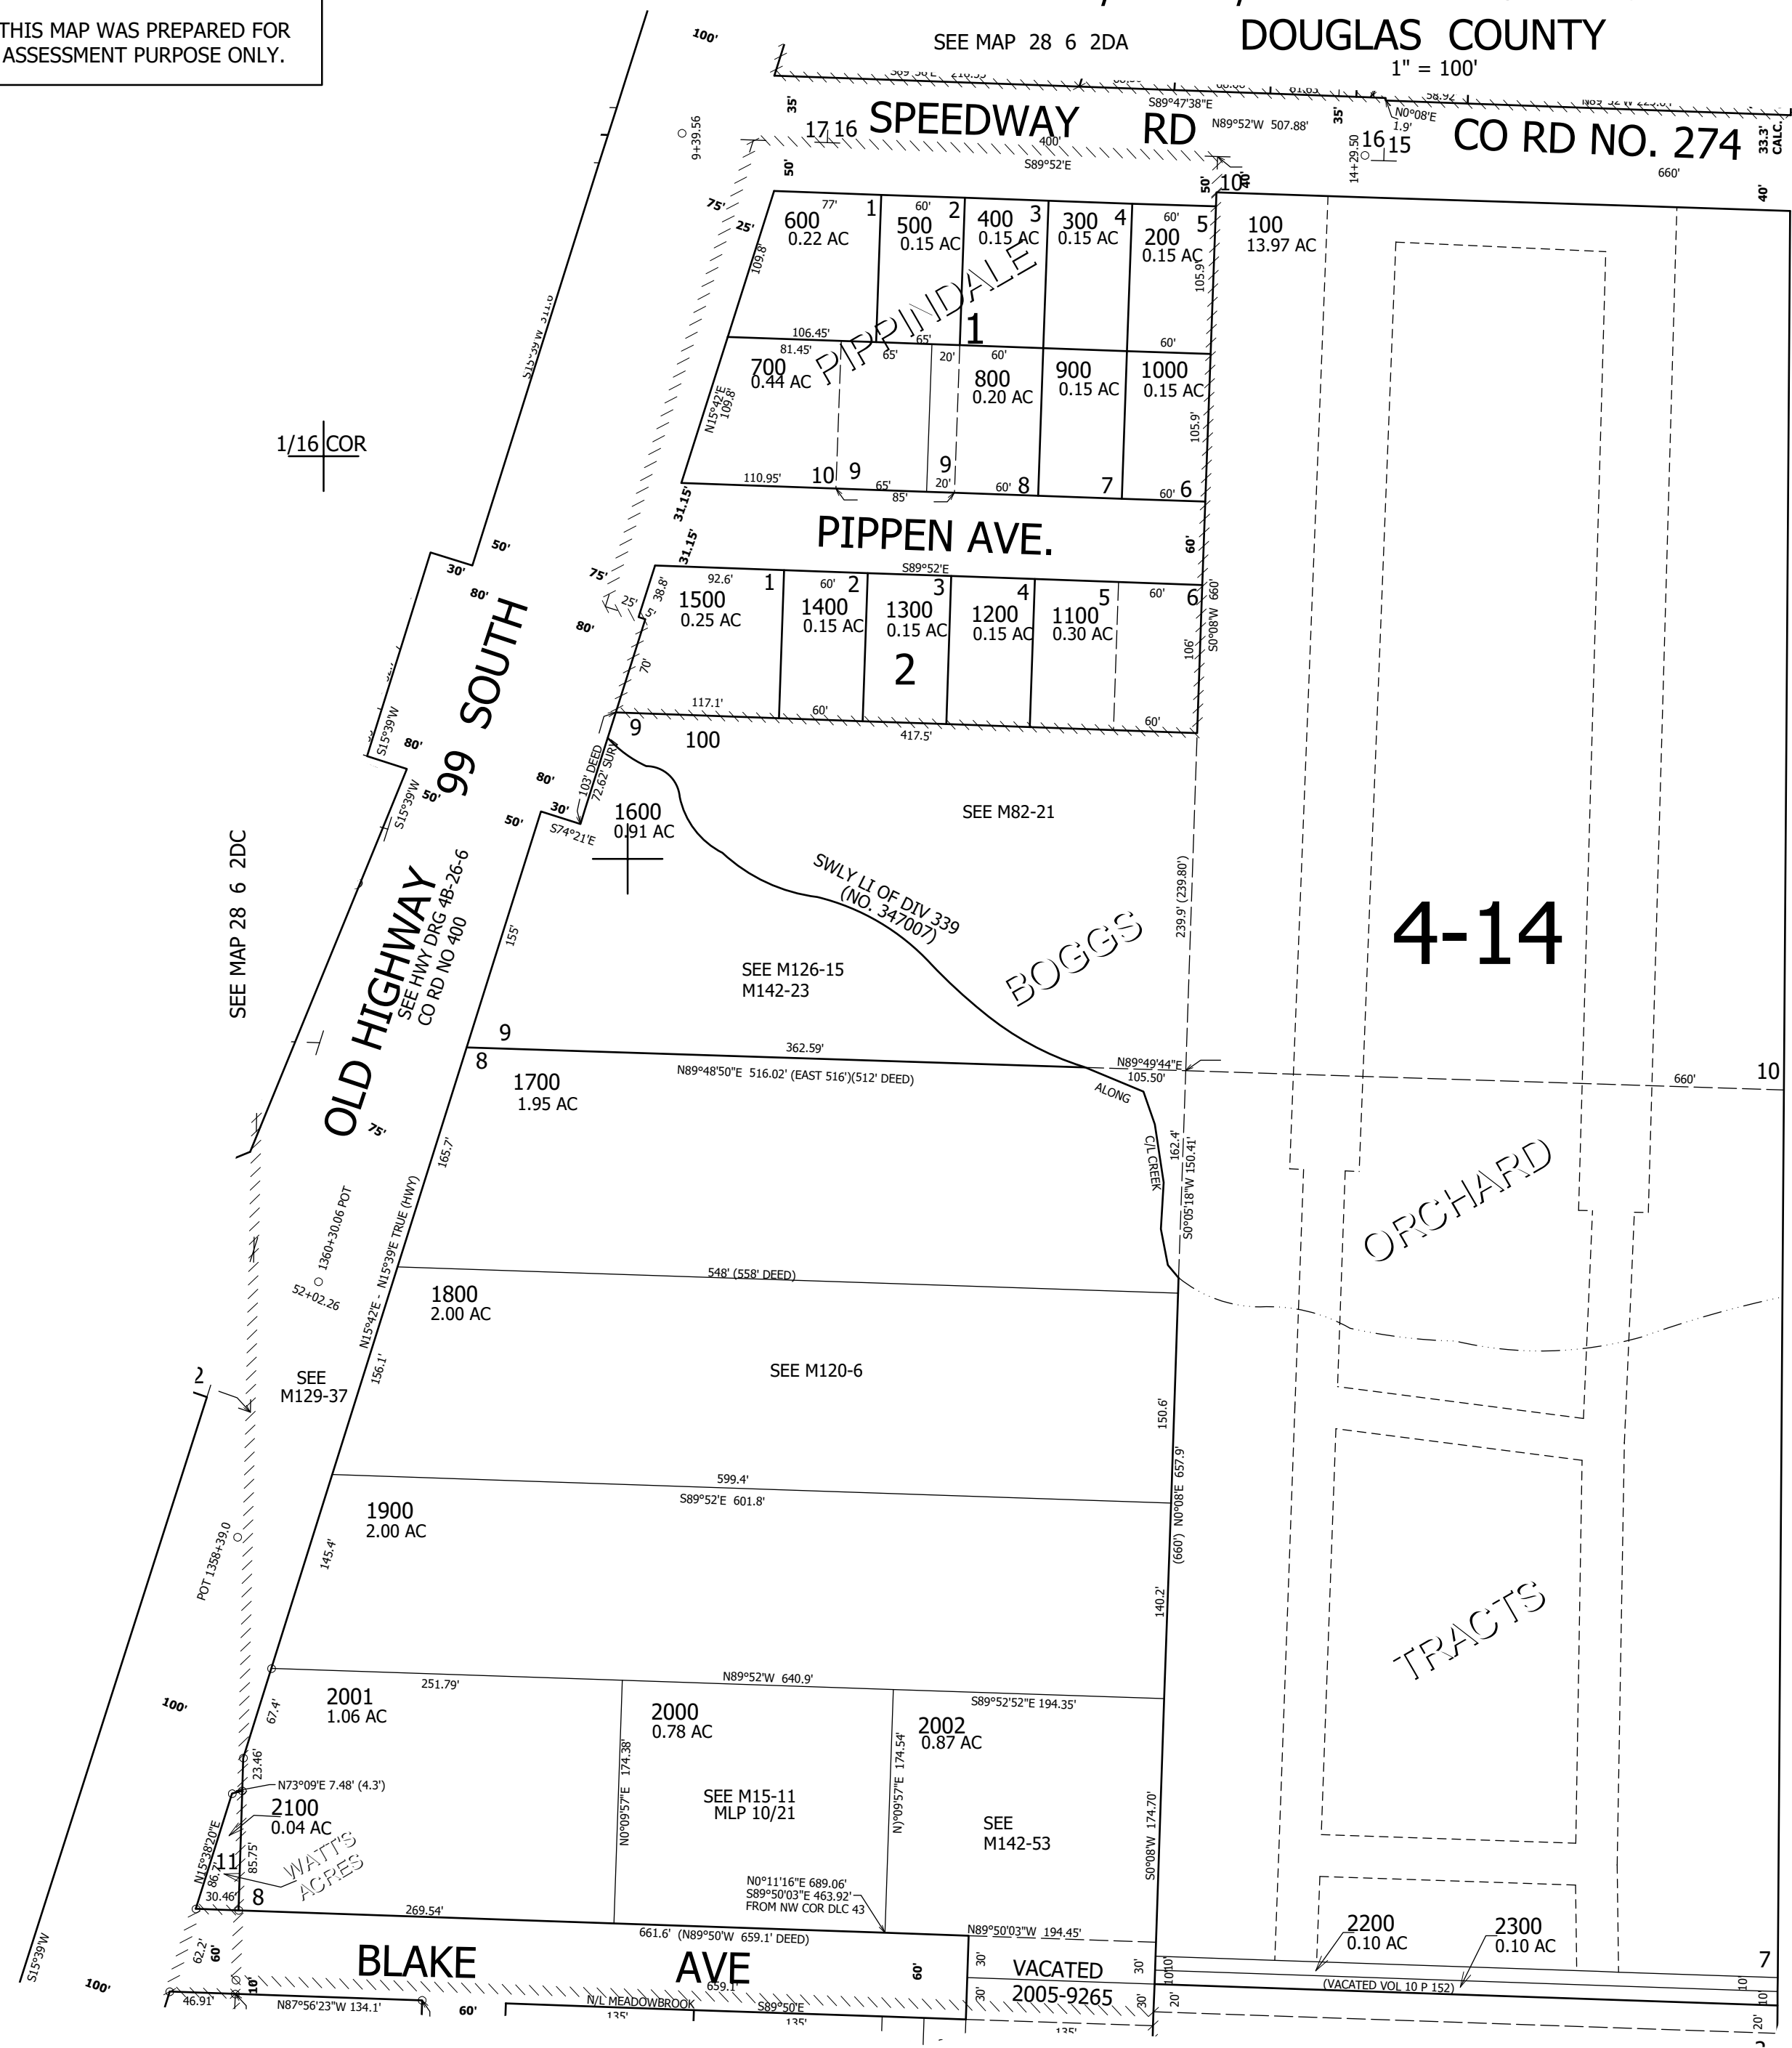

SEE MAP 28 6 11AA

556,000

1/16 COR

