

THIS MAP WAS PREPARED FOR ASSESSMENT PURPOSE ONLY.

SW1/4 SE1/4 SEC.16 T.28S. R.6W. W.M. DOUGLAS COUNTY

REVISED ON 6-18-15




28 6 16DC WINSTON

1" = 100'

CANCELLED NO'S

1/16 COR

1/16 COR

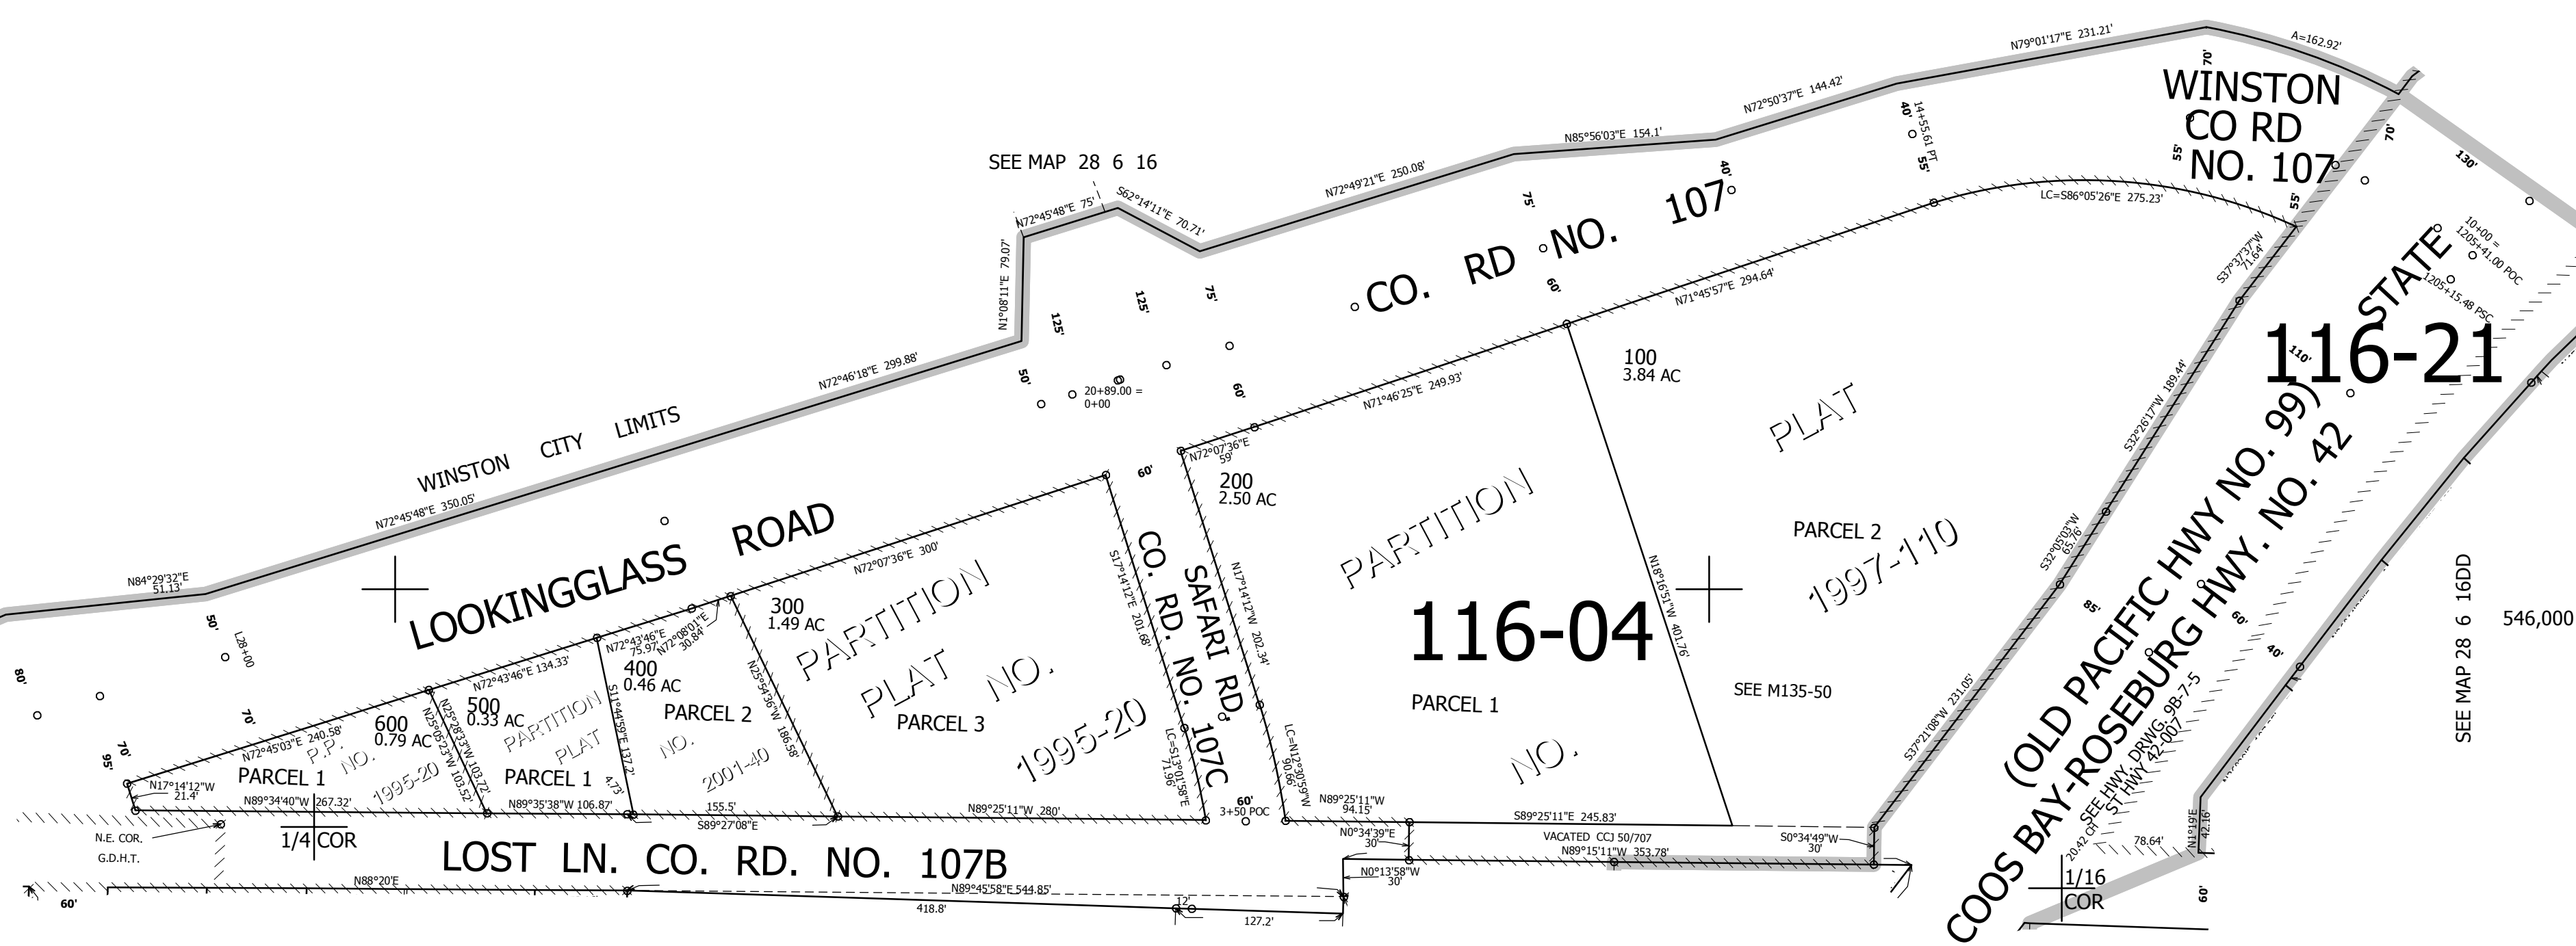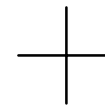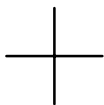

SEE MAP 28 6 16

CO. RD NO. 107

WINSTON CO RD NO. 107

WINSTON CITY LIMITS

LOOKINGGLASS ROAD

116-04

116-21

LOST LN. CO. RD. NO. 107B

COOS BAY-ROSEBURG HWY. NO. 42 (OLD PACIFIC HWY NO. 99)

SEE MAP 28 6 21AB

SEE MAP 28 6 16DD 546,000

4,144,500

28 6 16DC WINSTON