





THIS MAP WAS PREPARED FOR ASSESSMENT PURPOSE ONLY.

SE1/4 SE1/4 SEC.16 T.28S. R.6W. W.M. DOUGLAS COUNTY


REVISED ON 6-18-15

28 6 16DD WINSTON

1" = 100'

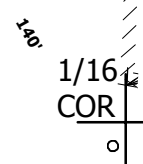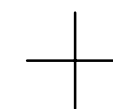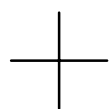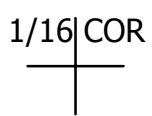

CANCELLED NO'S 400 2001 2002

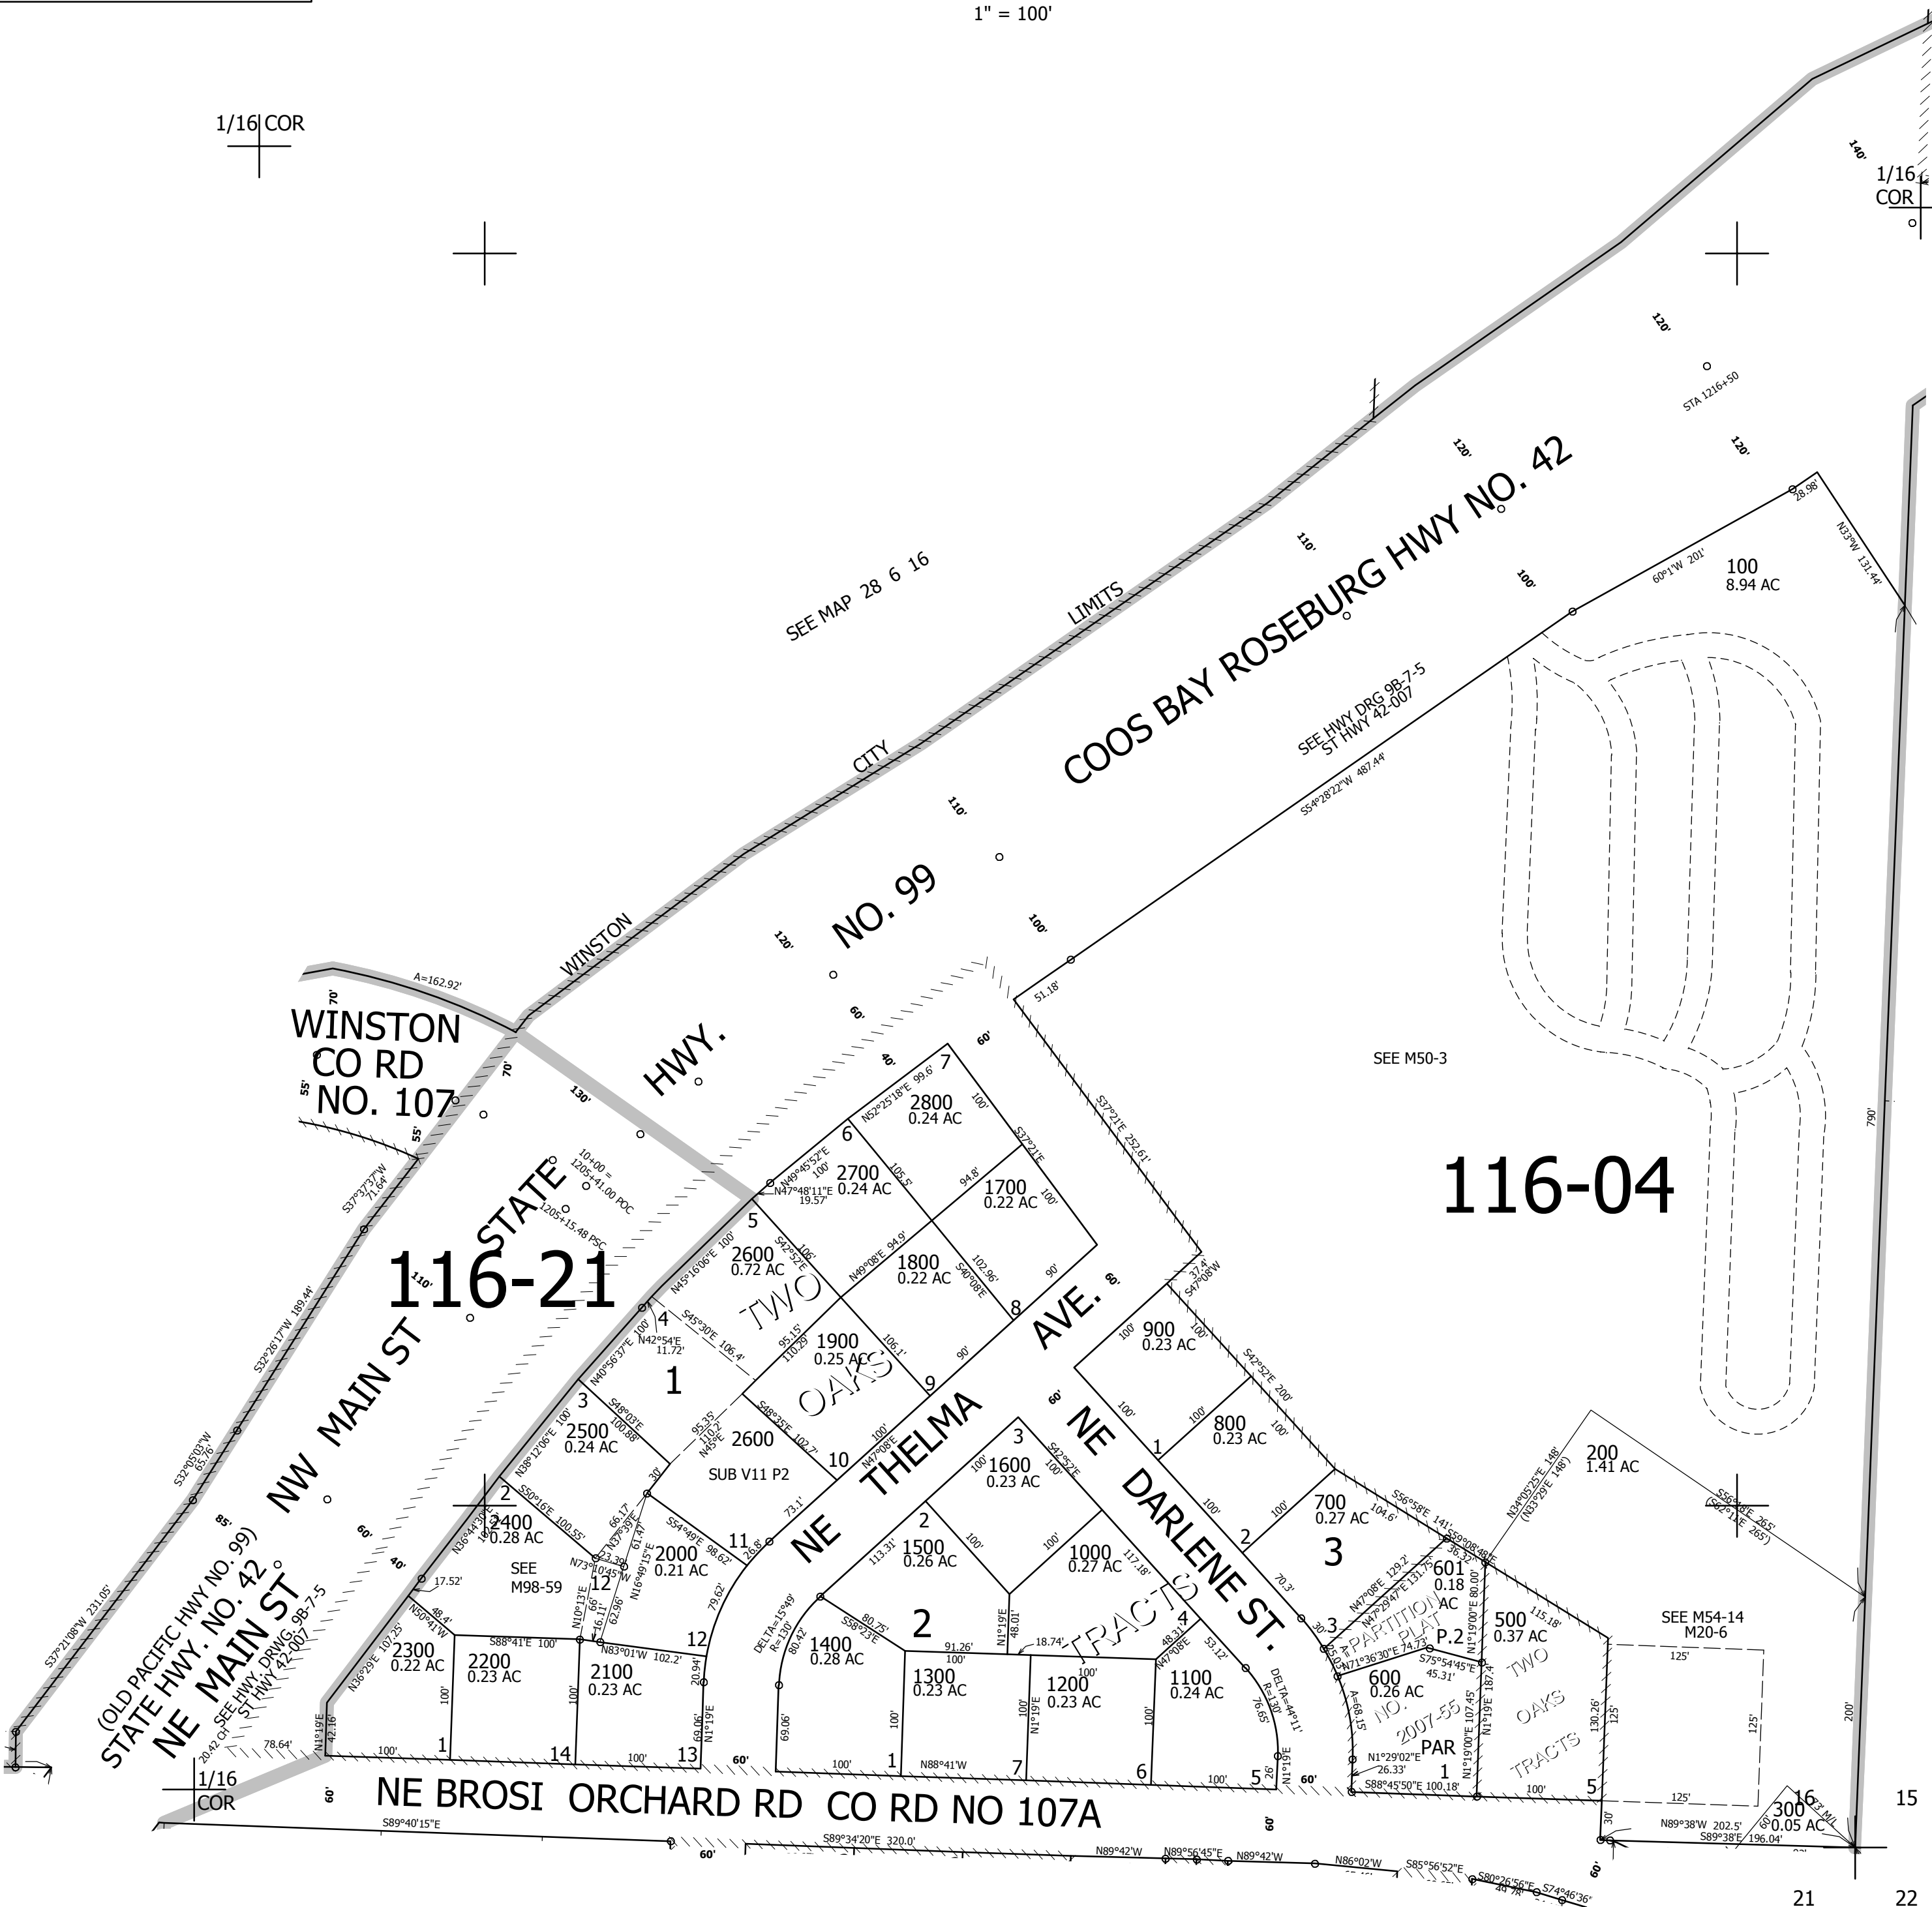

SEE MAP 28 6 15C

116-04

116-21

546,000

SEE MAP 28 6 21AA

4,146,000

28 6 16DD WINSTON