

THIS MAP WAS PREPARED FOR ASSESSMENT PURPOSE ONLY.

SW1/4 SE1/4 SEC.21 T.28S. R.6W. W.M.
DOUGLAS COUNTY

REVISED ON
6-18-15




28 6 21DC
WINSTON

CANCELLED NO'S



1" = 100'

SEE MAP 28 6 21DB

SEE MAP 28 6 21DB

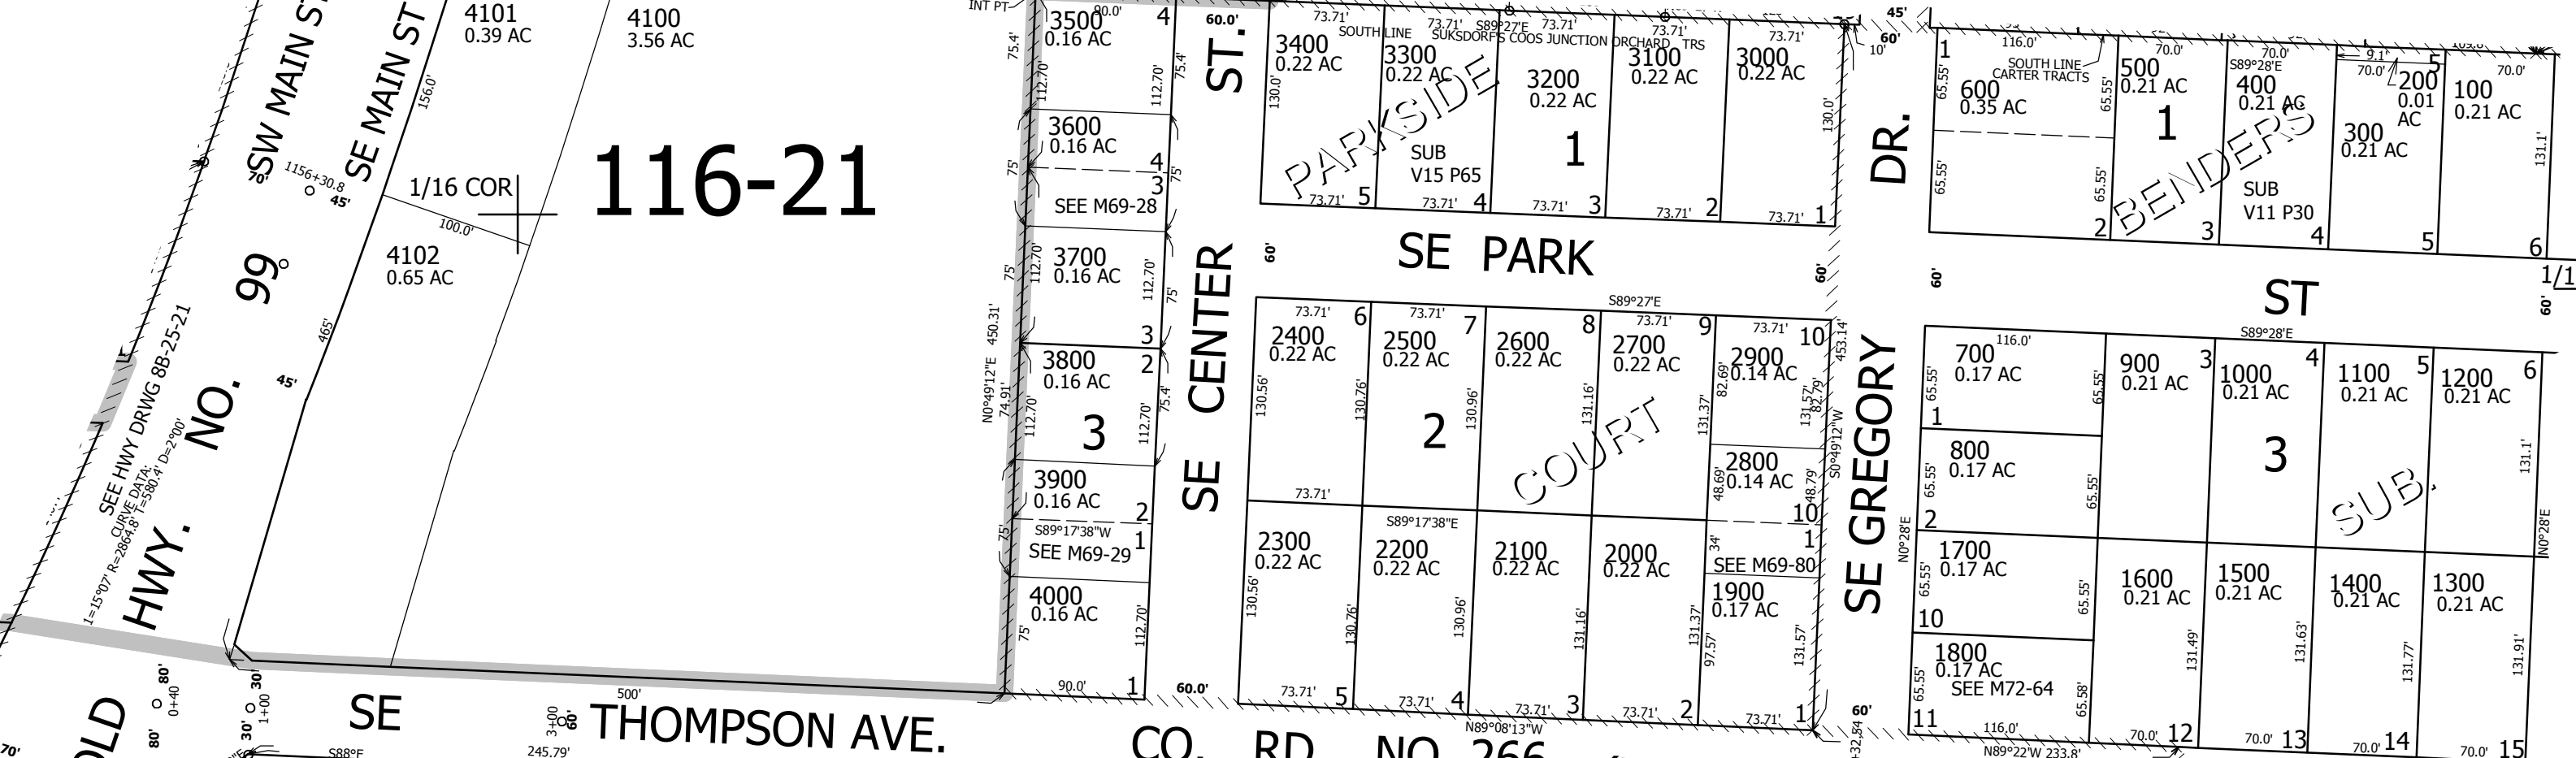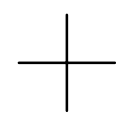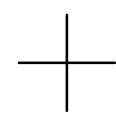

SEE MAP 28 6 21CD

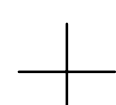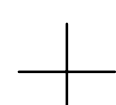

SEE MAP 28 6 21DD

541,000

SEE M28-47

SOUTH UMPQUA RIVER

SEE MAP 28 6 28A

4,144,000

28 6 21DC
WINSTON