

THIS MAP WAS PREPARED FOR ASSESSMENT PURPOSE ONLY.

SEC.30 T.28S. R.7W. W.M.  
SEC.30 T.28S. R.7 1/2W. W.M.  
DOUGLAS COUNTY

REVISED ON  
7-20-21

28 7 30  
& INDEX

1" = 400'


SEE MAP 28 7 19

SEE MAP 28 8 24

24  
25

SEE MAP 28 8 25

LOT 1 1.68  
LOT 2 1.14

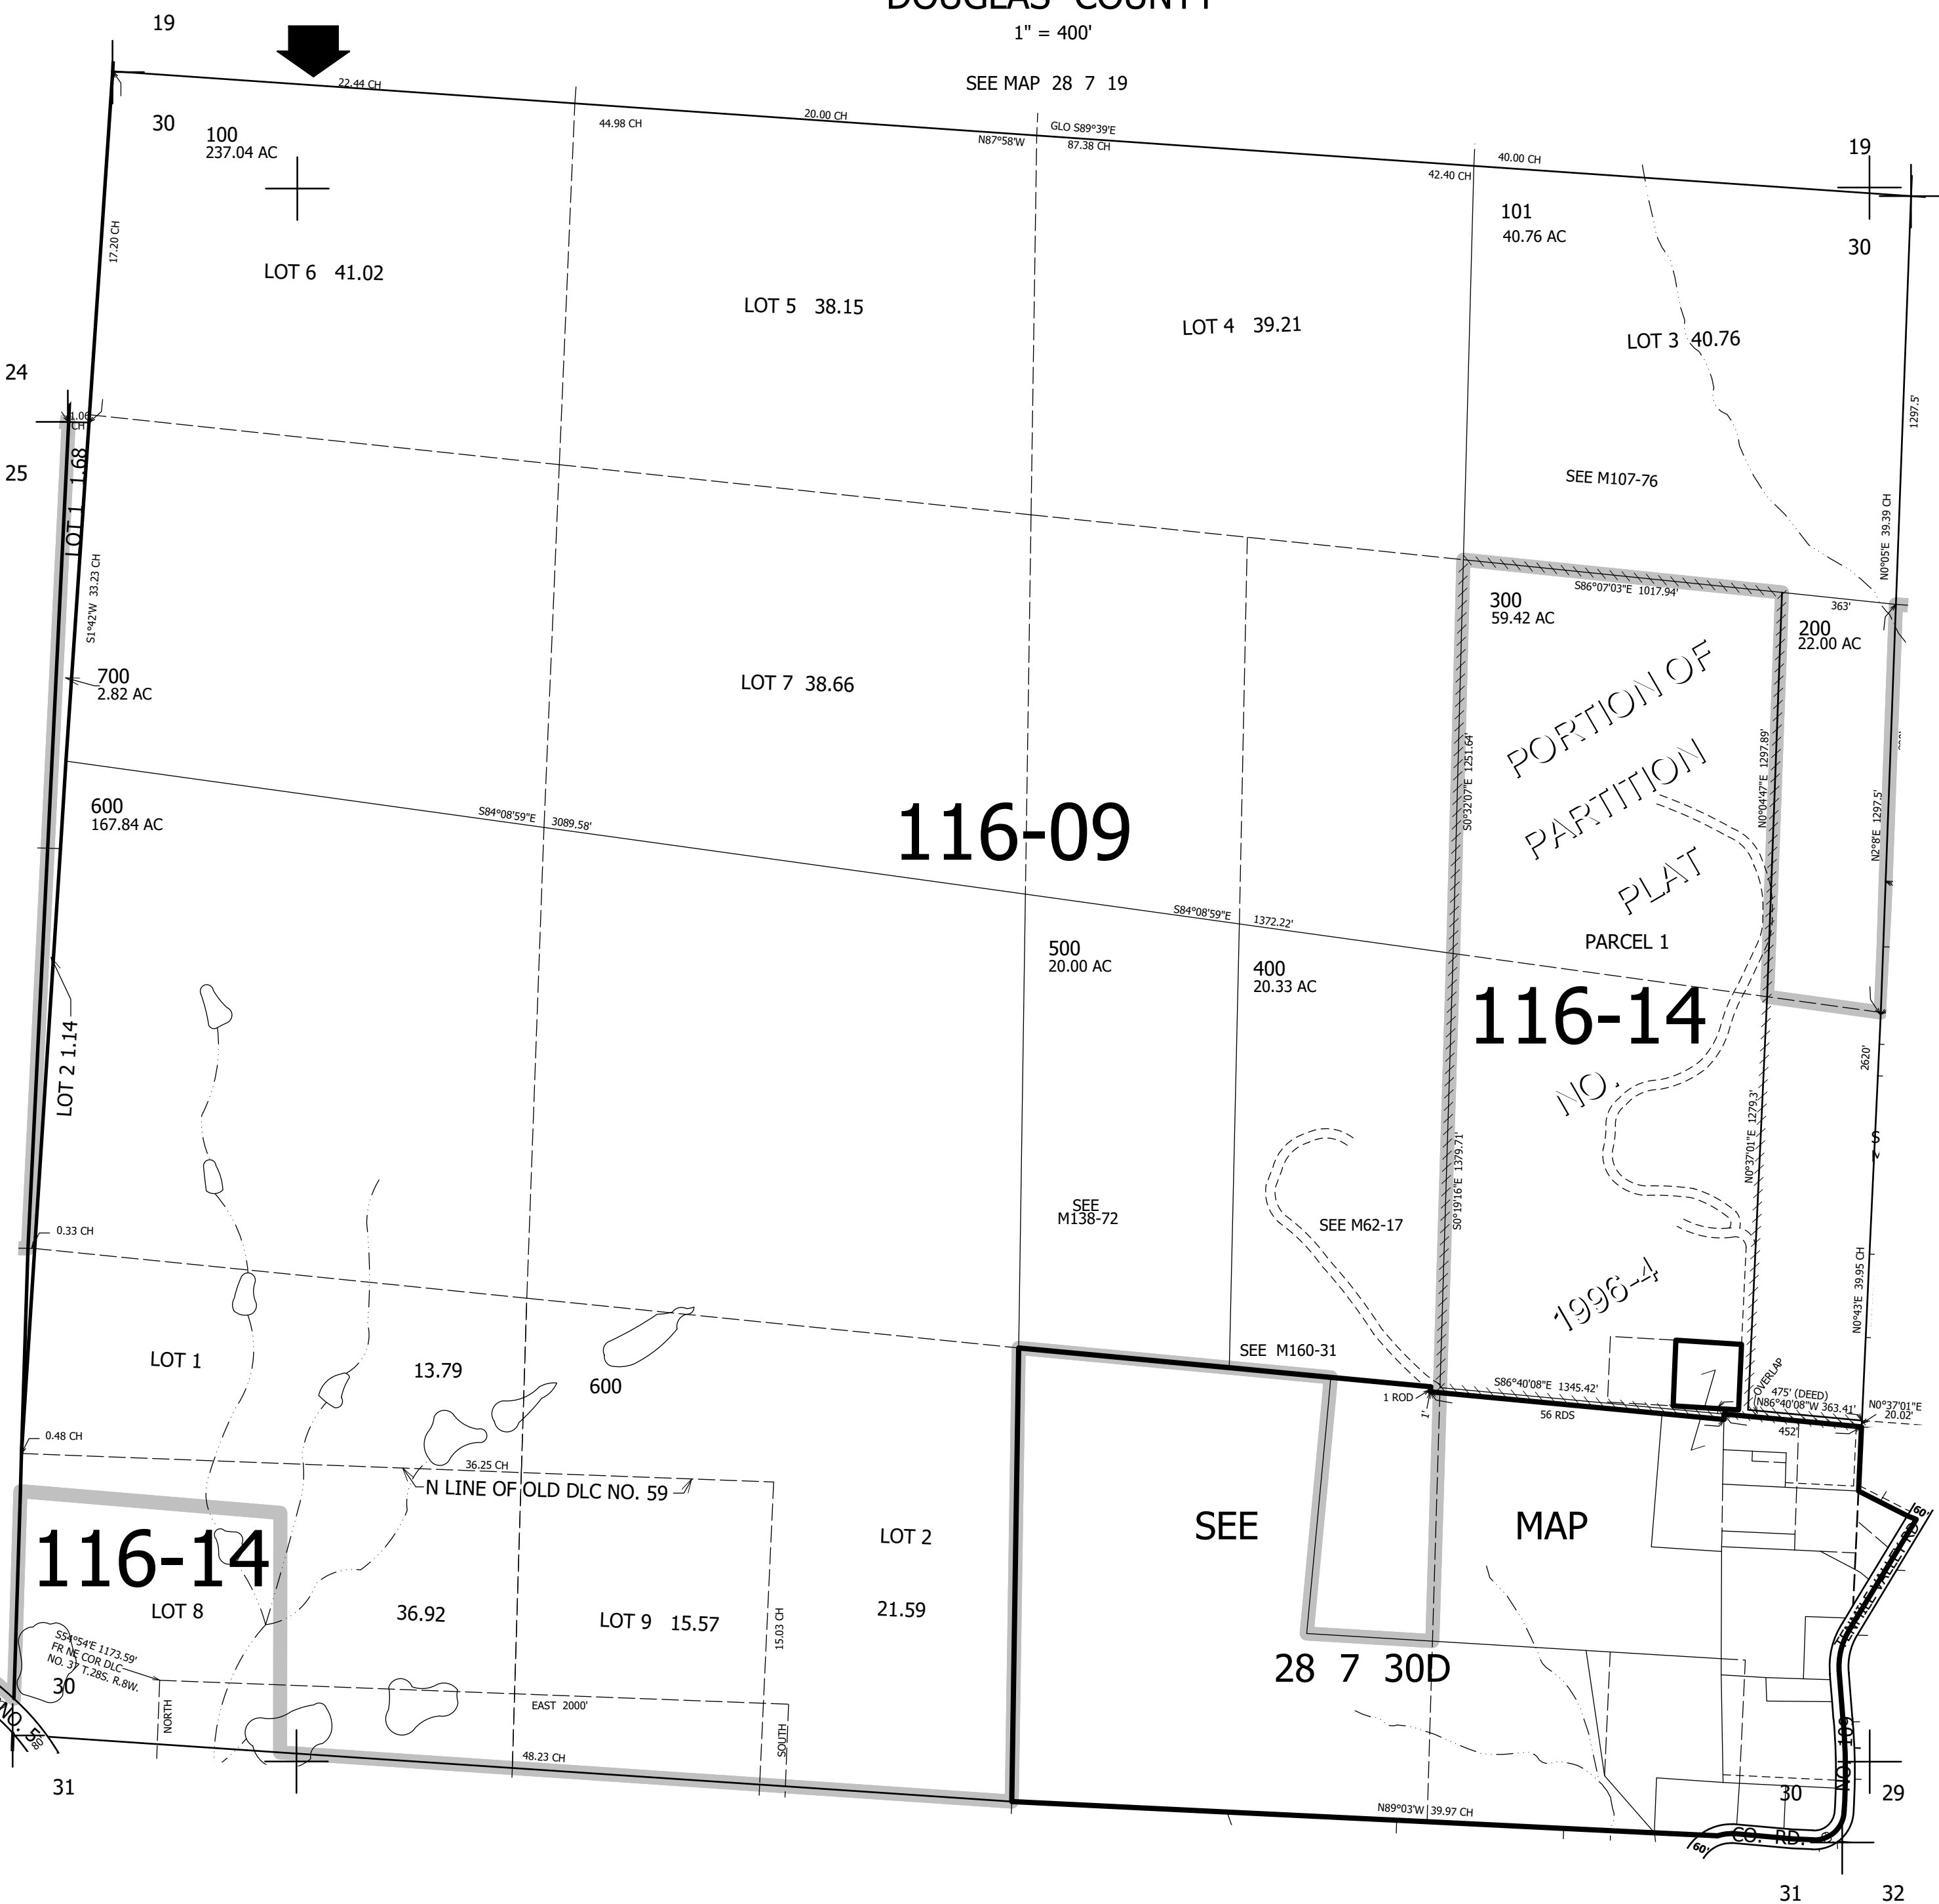

19  
20  
29

CANCELLED NO'S  
401 501 601 602

SEE MAP 28 7 29

SEE MAP 28 7 29C

538,000

116-14  
LOT 8

116-09

116-14  
NO. 1996-4

SEE MAP

28 7 30D

SEE MAP 28 7 31B

SEE MAP 28 7 31A

4,104,000

28 7 30  
& INDEX