


THIS MAP WAS PREPARED FOR ASSESSMENT PURPOSE ONLY.

SEC.36 T.28S. R.8W. W.M.  
DOUGLAS COUNTY

REVISED ON  
12-1-21

28 8 36  
& INDEX

1" = 400'

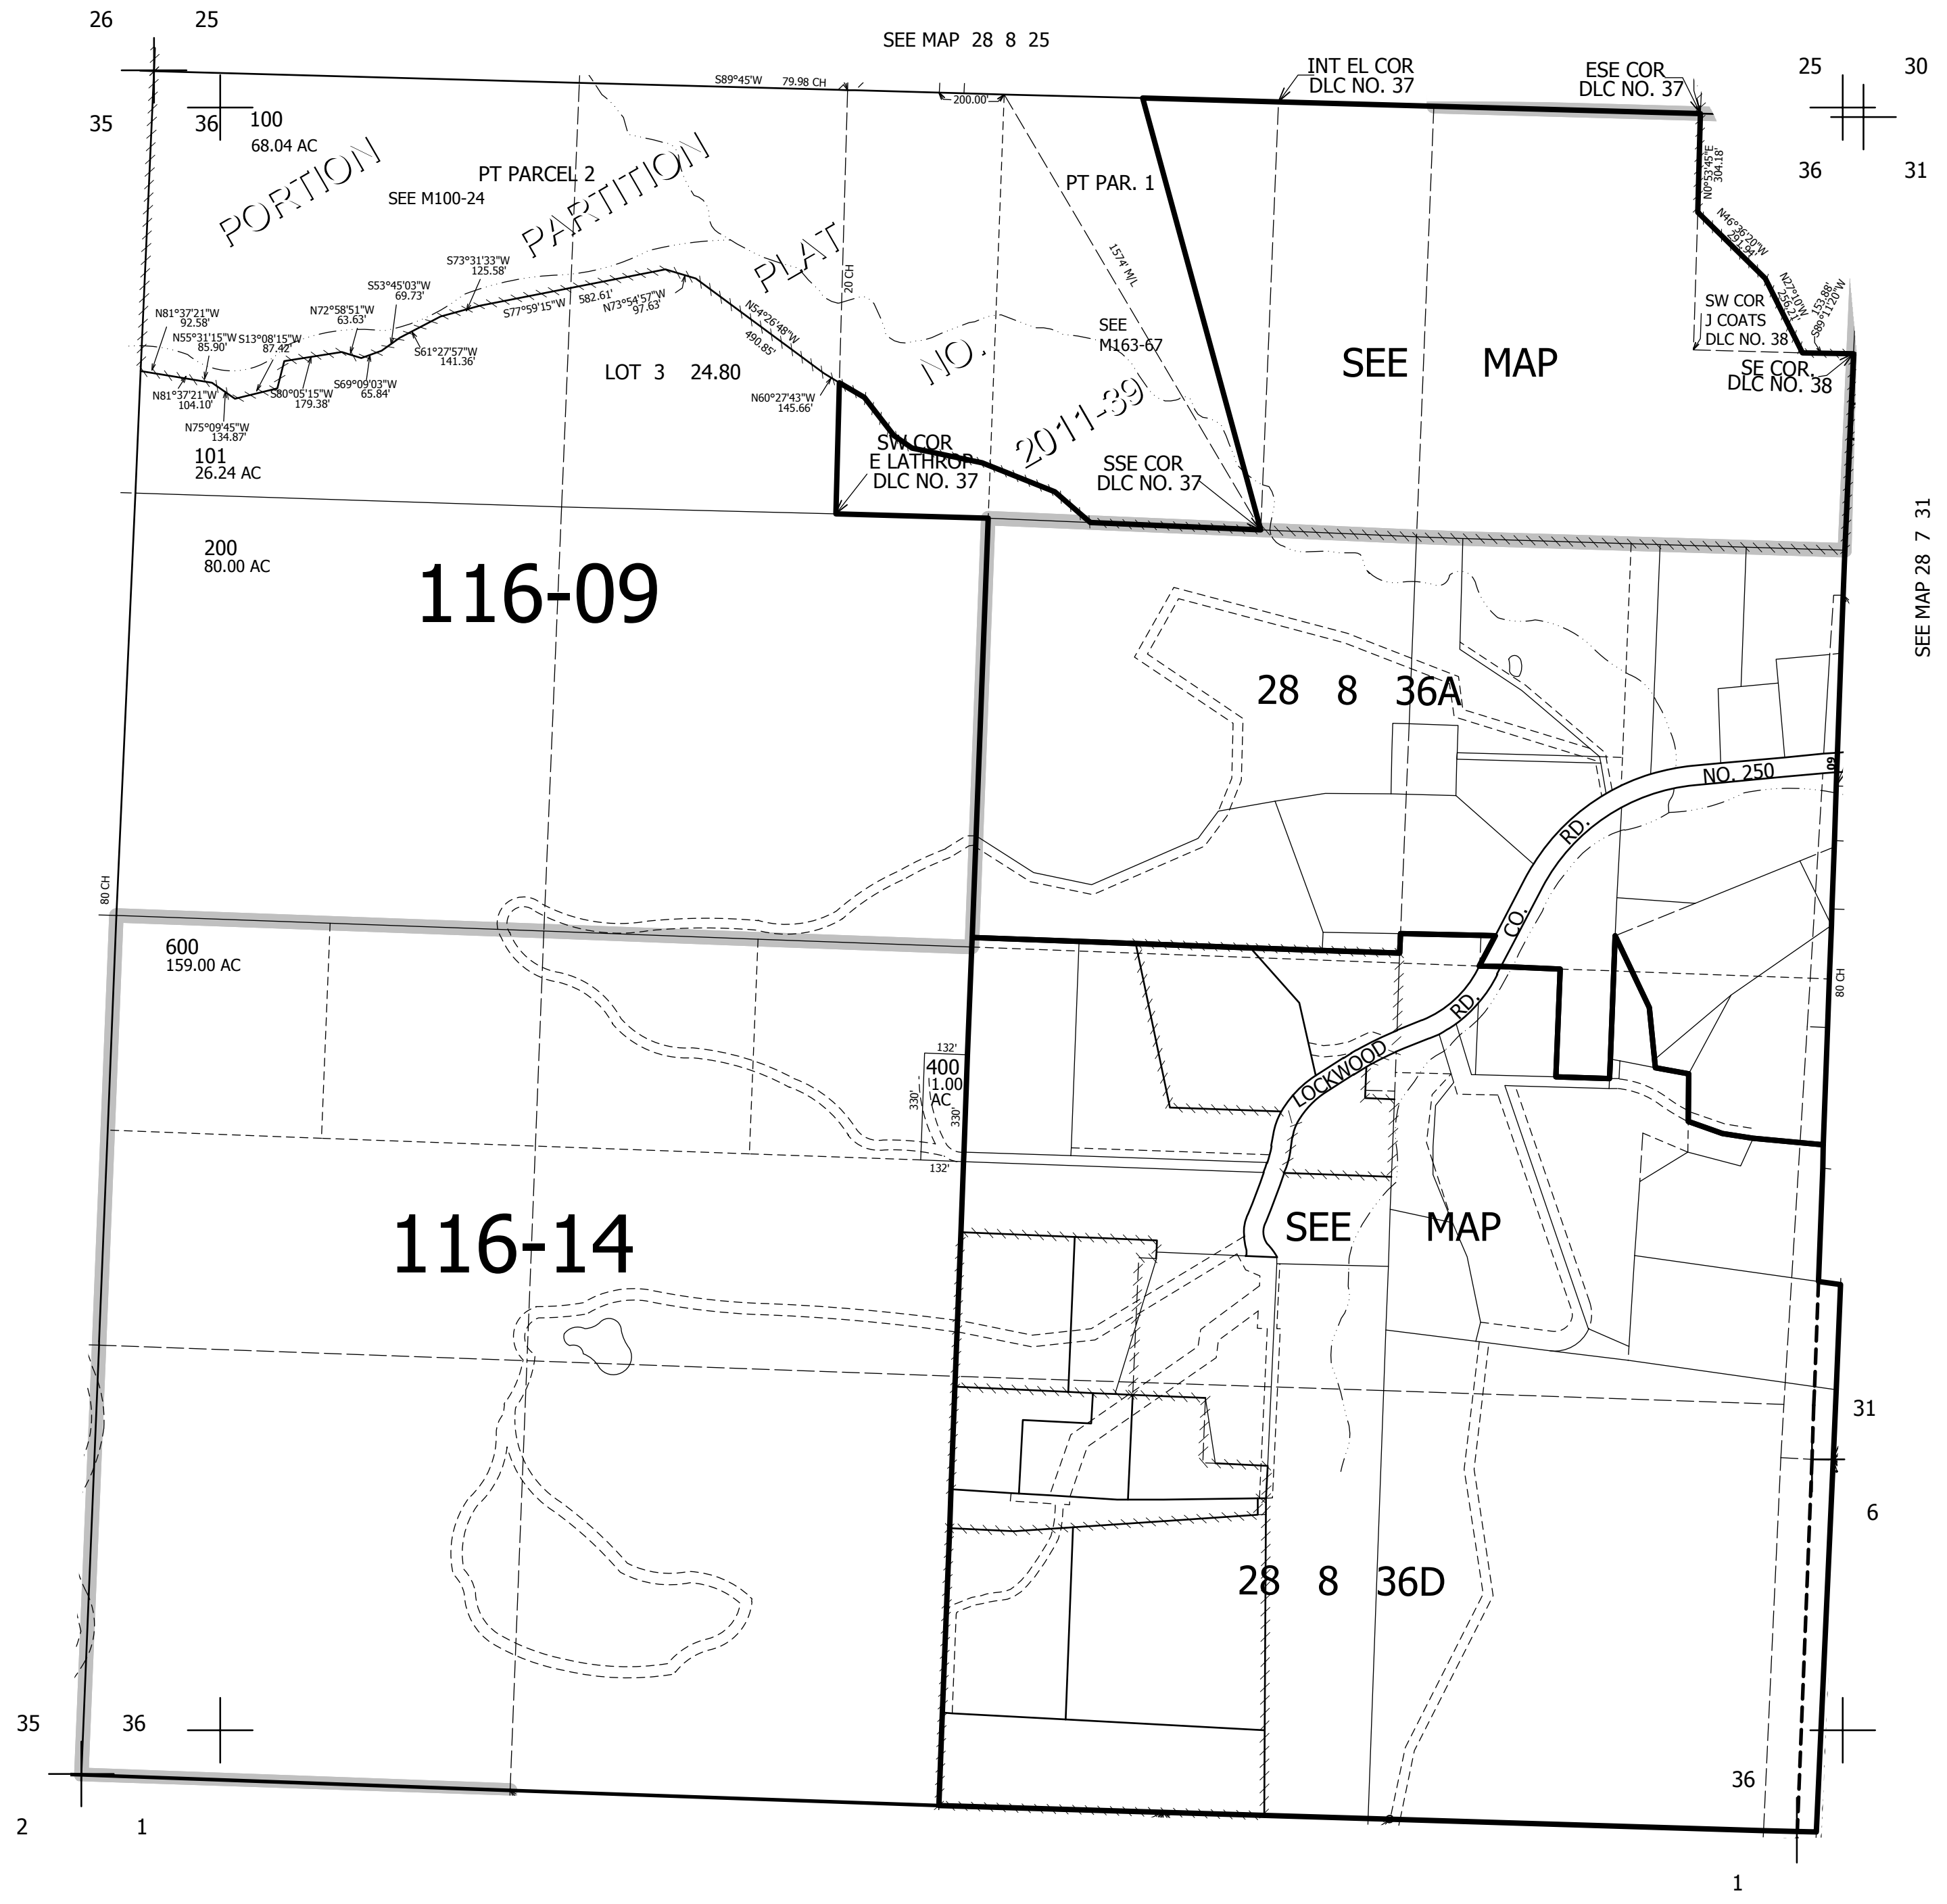

CANCELLED NO'S  
500 300

4,098,000

28 8 36  
& INDEX