


THIS MAP WAS PREPARED FOR ASSESSMENT PURPOSE ONLY.

SEC.22 T.29S. R.4W. W.M.
DOUGLAS COUNTY
1" = 400'

REVISED ON
5-17-16

29 4 22

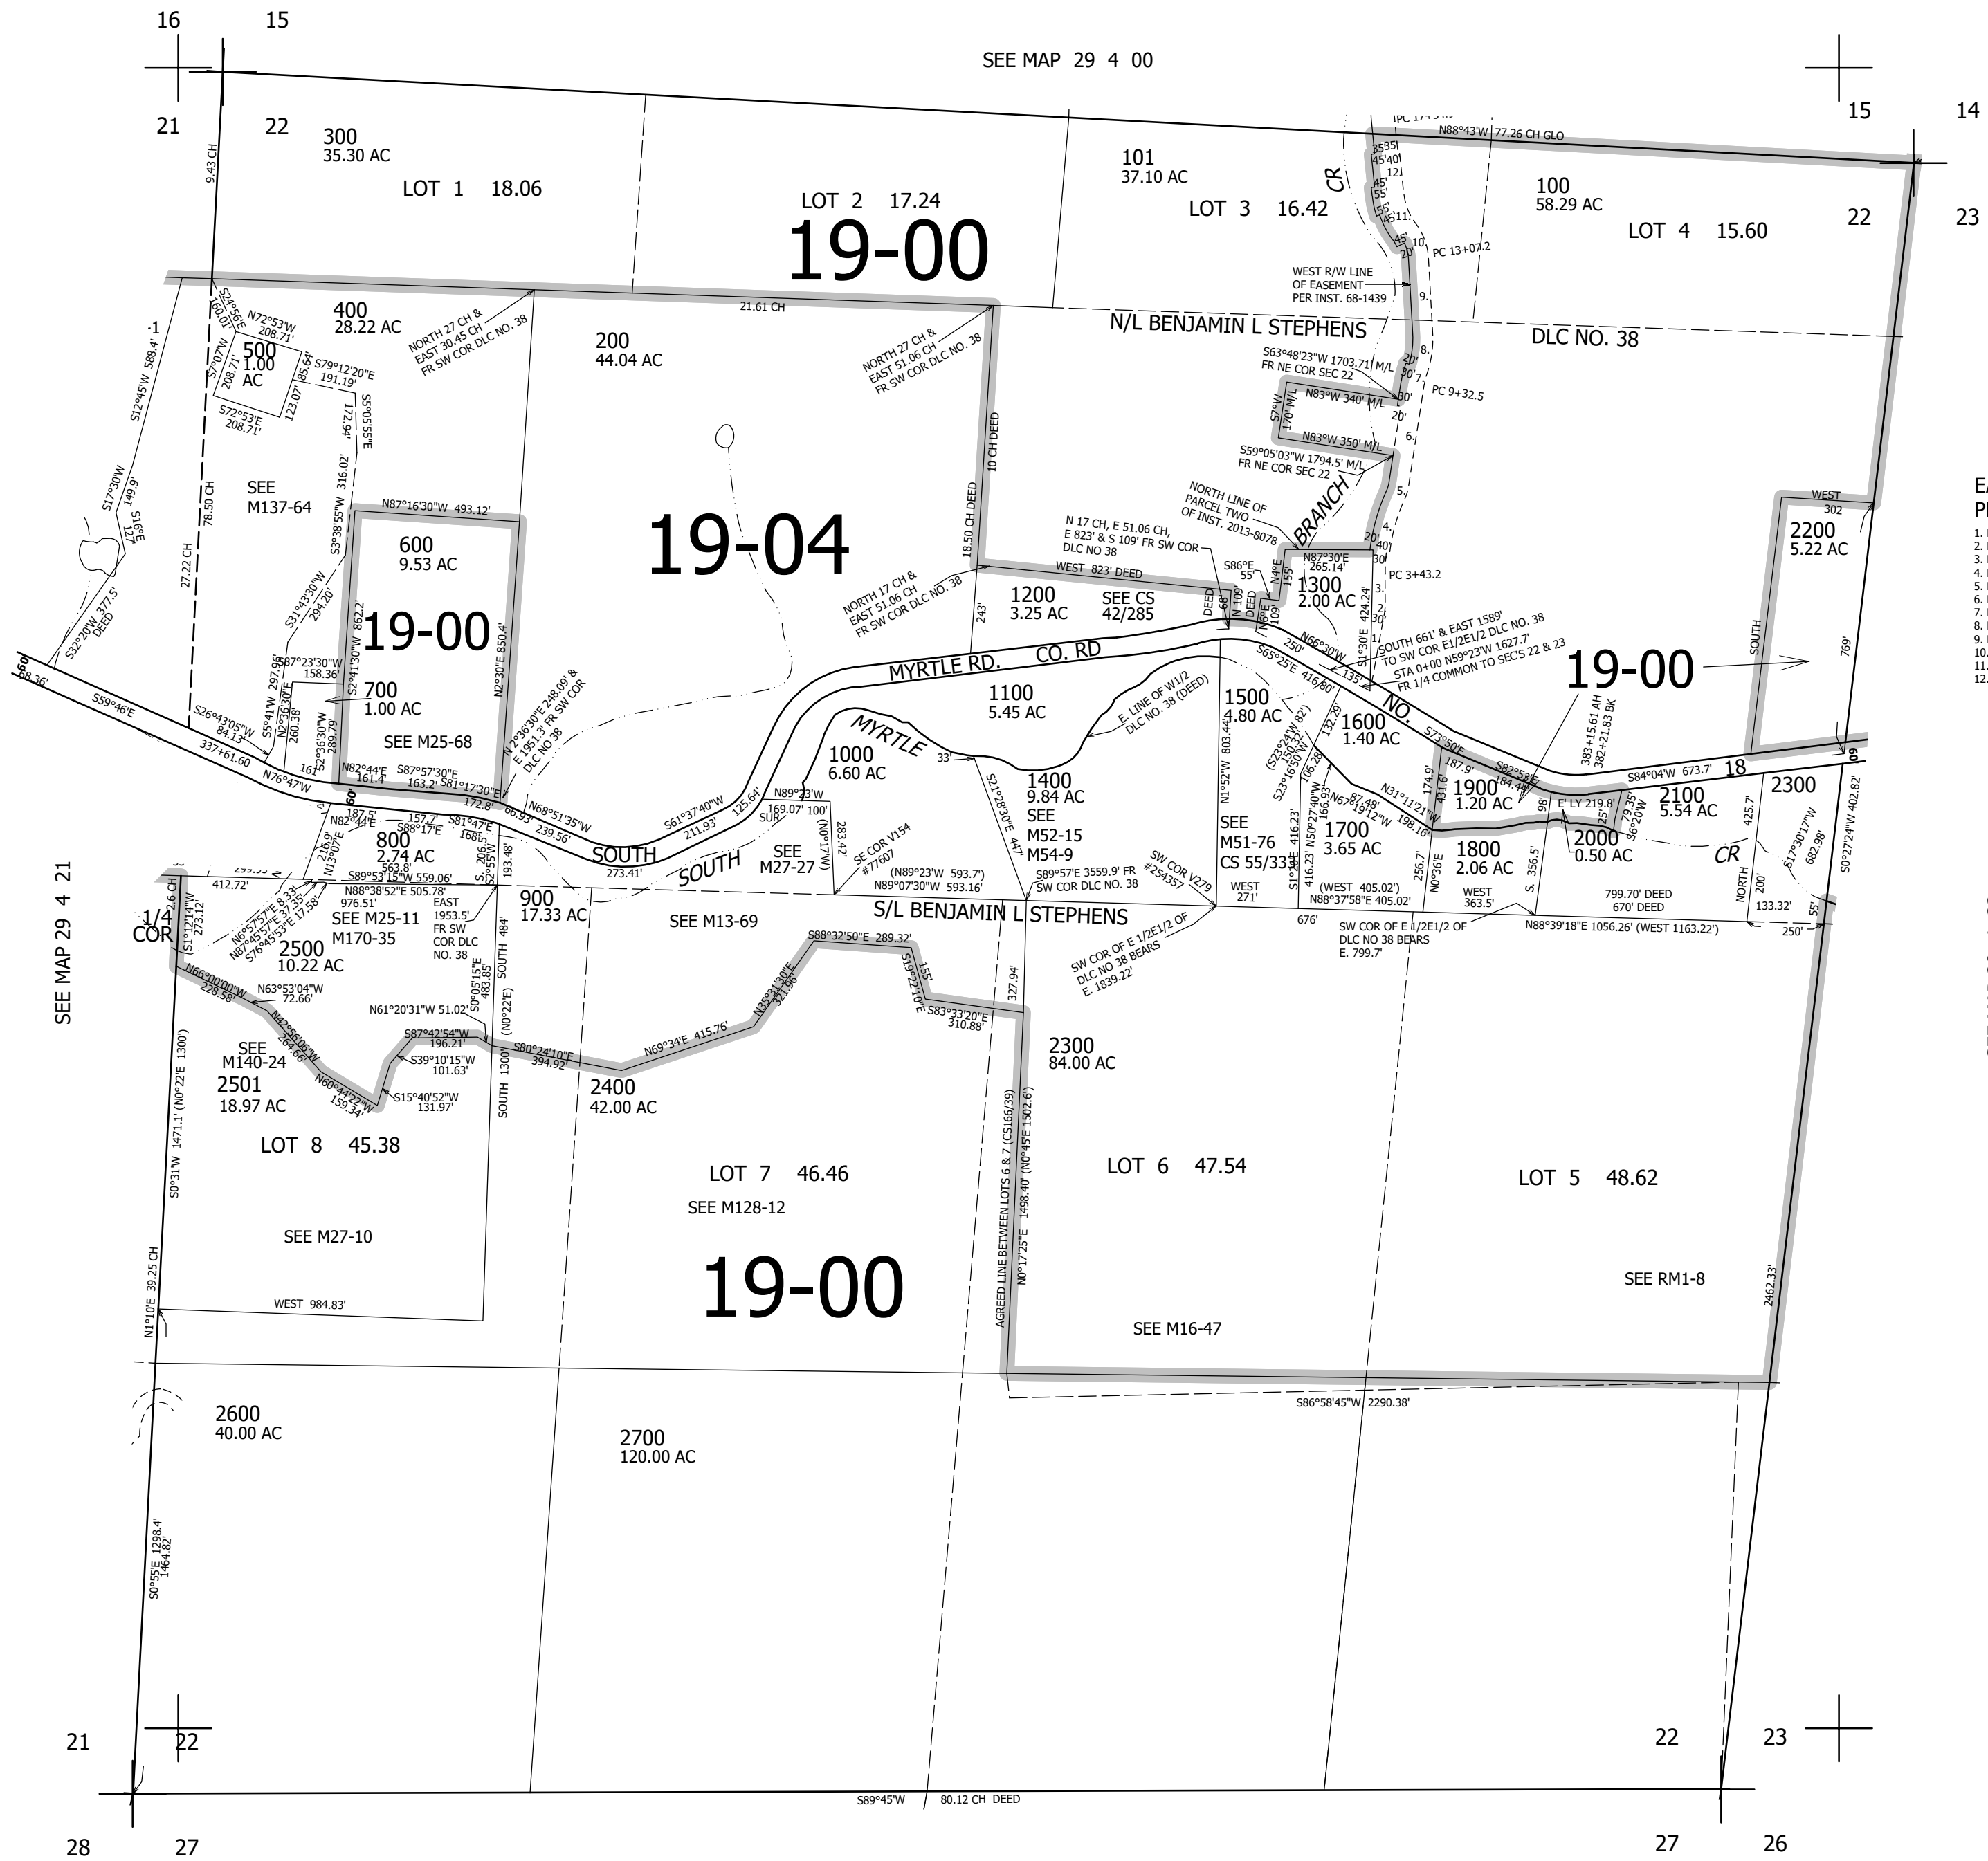

CANCELLED NO'S
2700M1 2502

- EASEMENT C/L
PER INST. 68-1439
1. N8°28'E 228'
 2. DELTA = 10°28' D=40° L=26.2'
 3. N2°W 89'
 4. DELTA=24°50' D=10°R L=248.3'
 5. DELTA=15°50' D=48° L=33'
 6. N7°E 308'
 7. DELTA=10°15' D=26°R L=39.4'
 8. DELTA=22°15' D=20°R L=111.3'
 9. N5°W 224'
 10. DELTA=34° D=38° L=89.5'
 11. DELTA=31°30' D=26°R L=121.2'
 12. N7°30'W 217'

SEE MAP 29 4 21

SEE MAP 29 4 23

507,000

SEE MAP 29 4 00

4,212,000

29 4 22