




THIS MAP WAS PREPARED FOR ASSESSMENT PURPOSE ONLY.

SEC.12 T29S. R.5W. W.M. DOUGLAS COUNTY

REVISED ON 4-29-94

29 5 12

1" = 400'

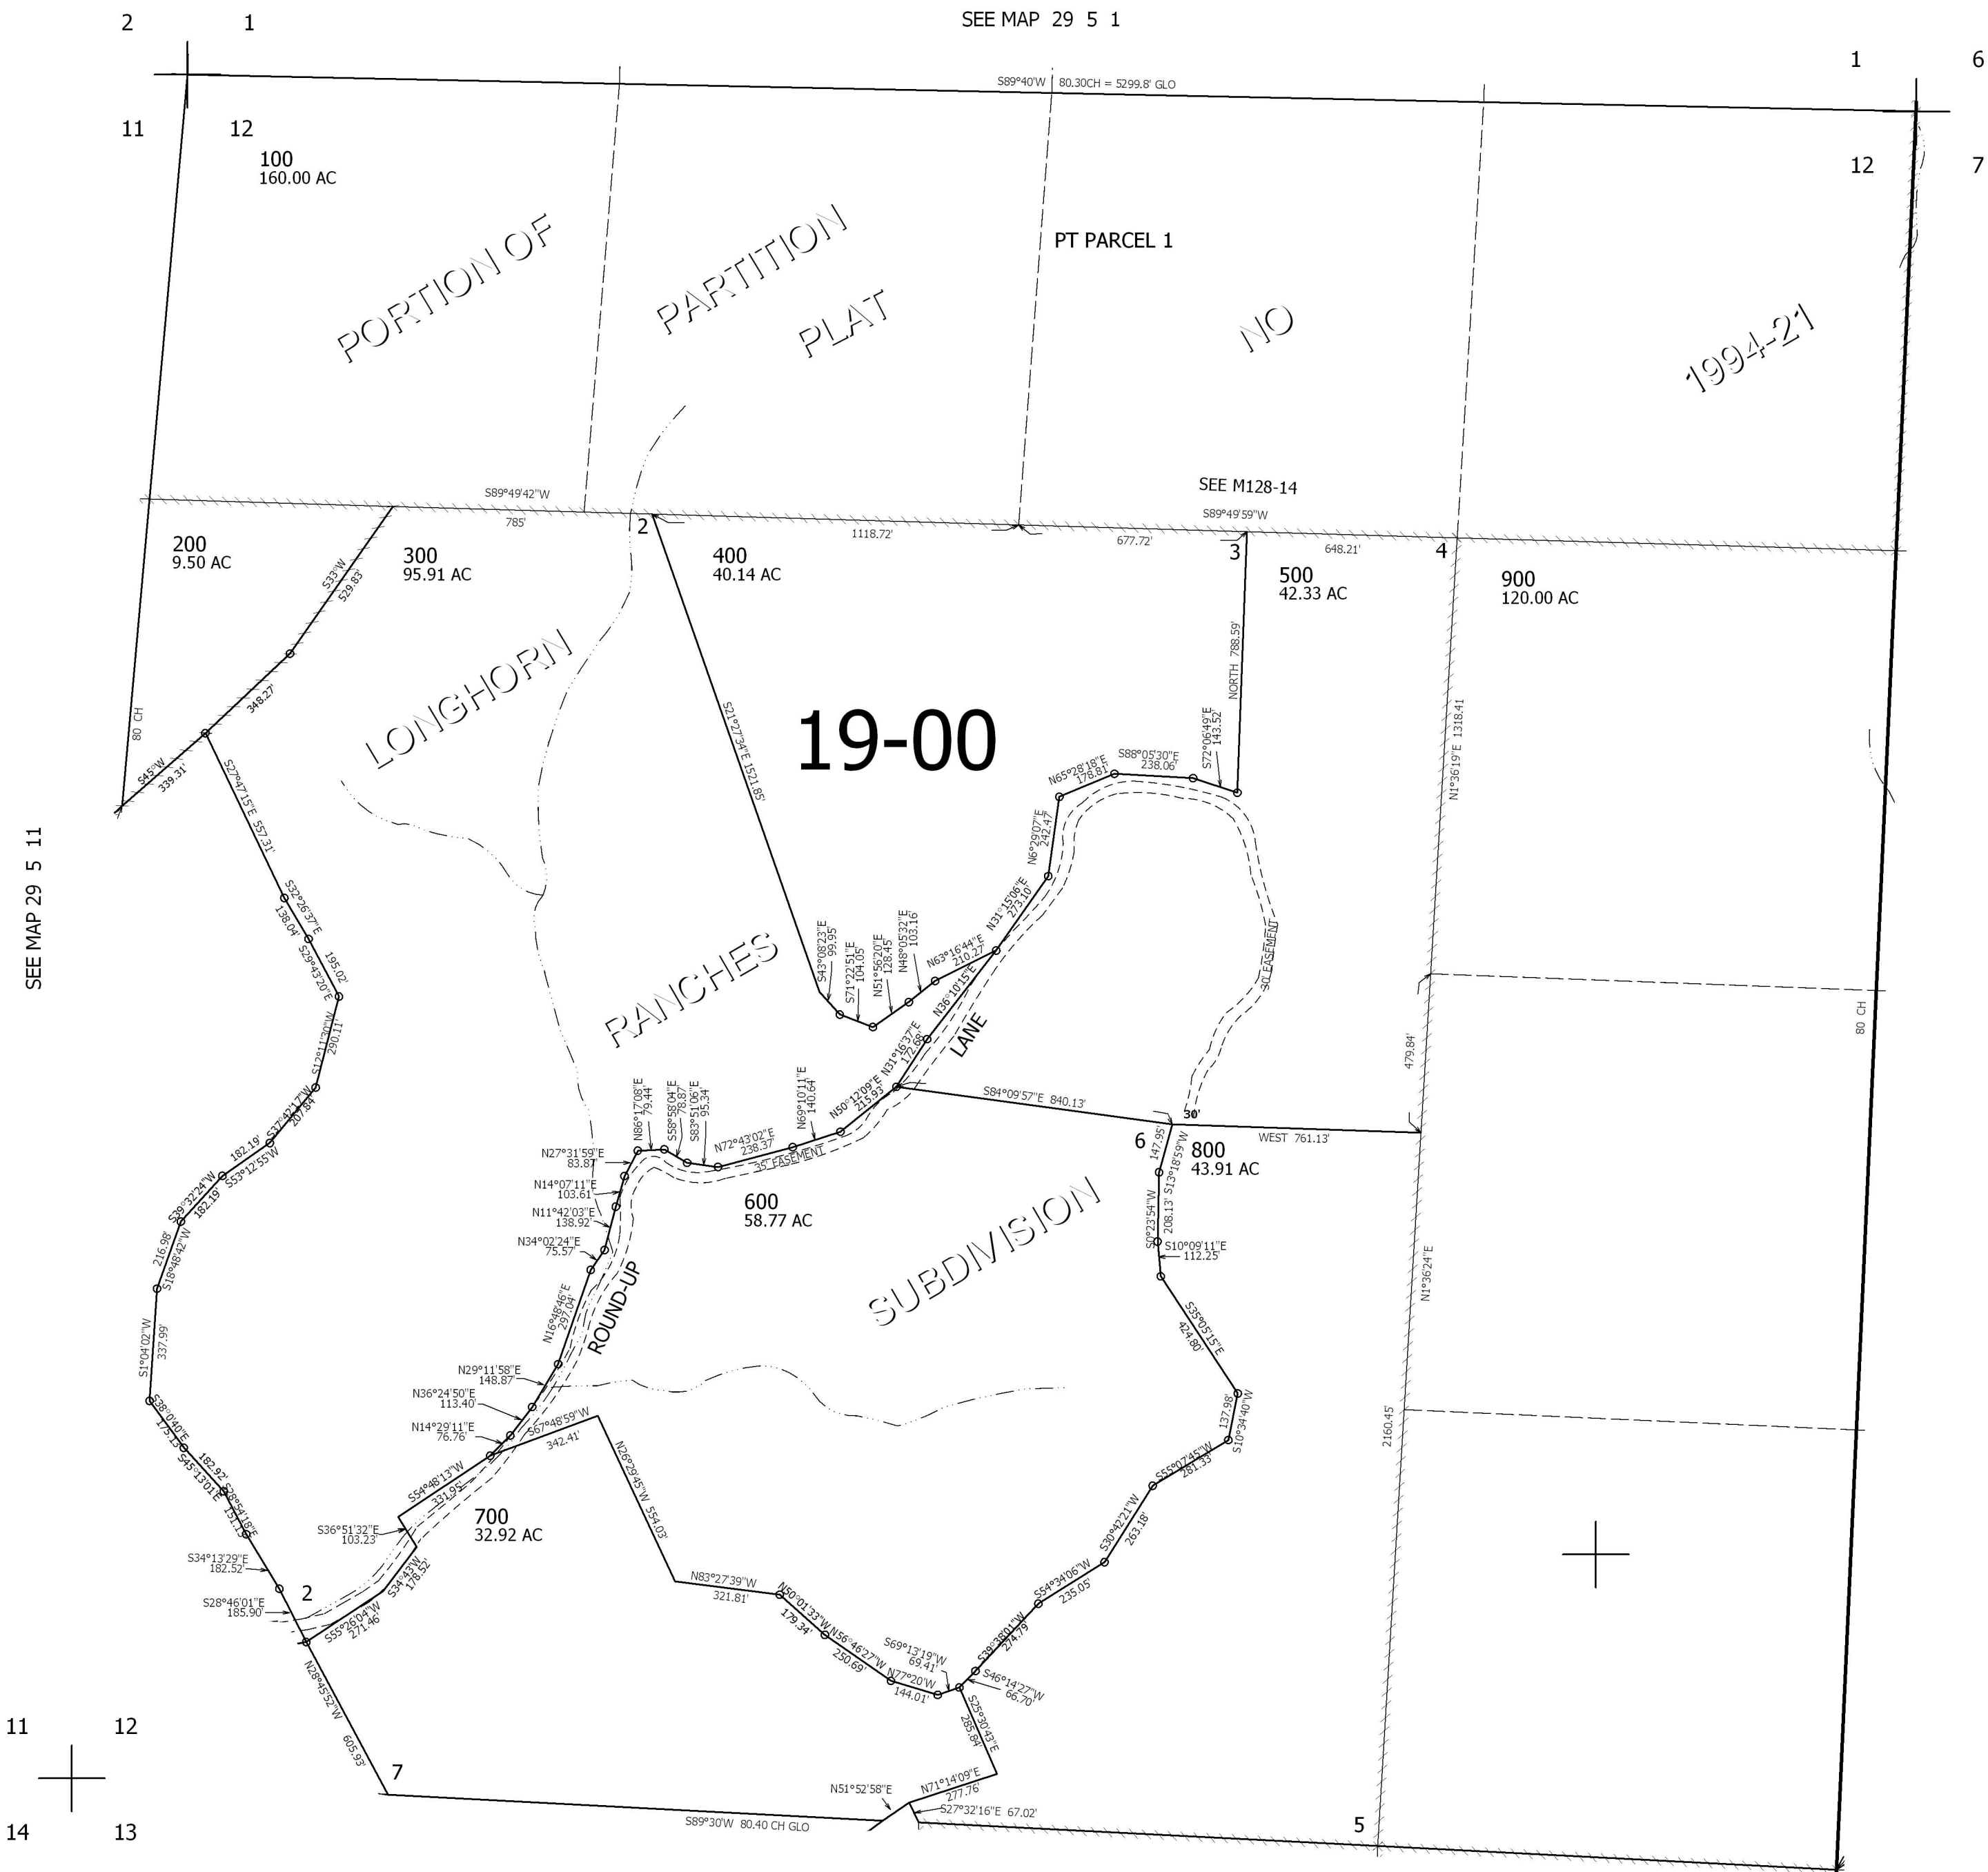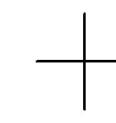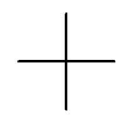

CANCELLED NO'S

519,000

4,192,000

29 5 12