
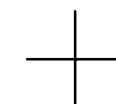


THIS MAP WAS PREPARED FOR ASSESSMENT PURPOSE ONLY.

SEC.21 T29S. R.5W. W.M.
DOUGLAS COUNTY
1" = 400'

REVISED ON
11-23-20

29 5 21
& INDEX
MYRTLE CREEK

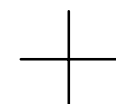

SEE MAP 29 5 16

16 15

21 22

CANCELLED NO'S
200M1 400M1 201
301

SEE MAP 29 5 22

SEE MAP 29 5 20



- PARCEL 300
1. S60°17'03"W 26.49'
 2. S17°40'40"W 41.68'
 3. S55°34'34"W 36.35'
 4. S28°52'32"W 23.43'
 5. N53°37'16"W 46.17'
 6. S64°51'20"W 5.75'
 7. LC=N50°53'26"W 93.85'
R=865.45' A=93.89'

SEE MAP 29 5 22CB

SEE MAP 29 5 22CC

- PARCEL 700A1
1. N83°09'38"E 30'
 2. N6°50'22"W 30'
 3. S83°09'38"W 30'
 4. S6°50'22"E 30'

509,000

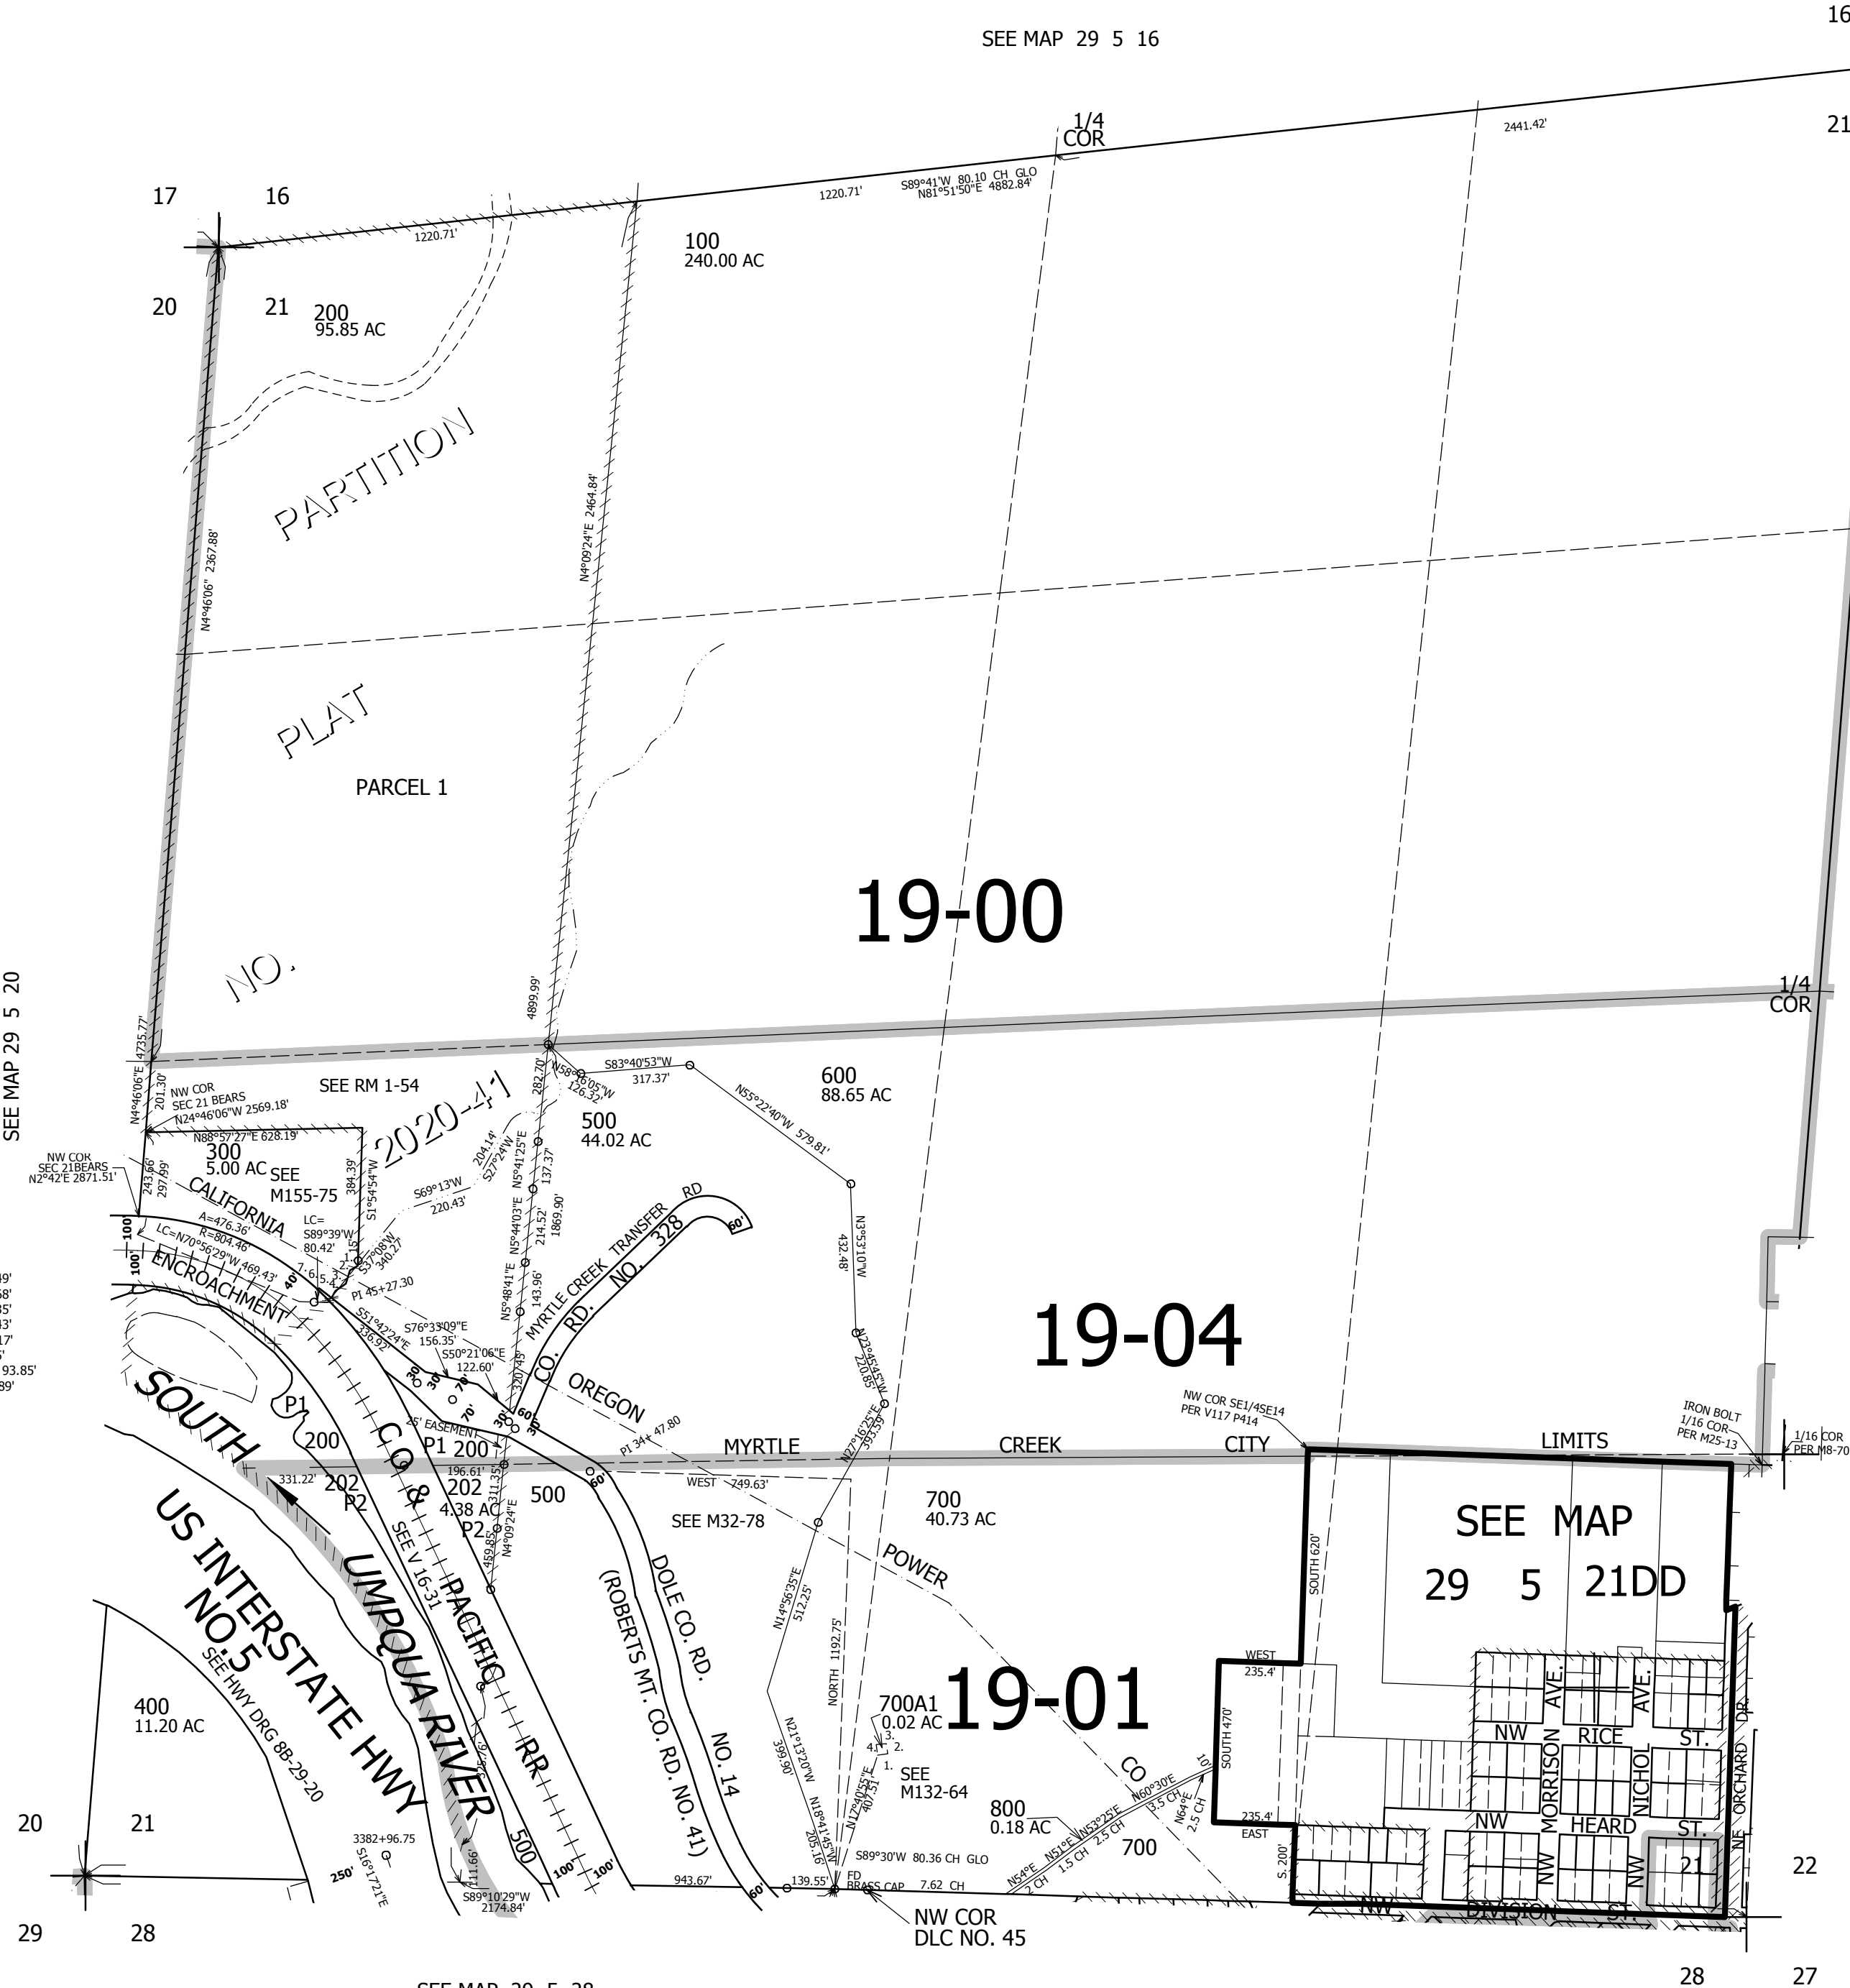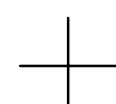

SEE MAP 29 5 28

SEE MAP 29 5 28AB

SEE MAP 29 5 28AA

28 27

4,176,000

29 5 21
& INDEX
MYRTLE CREEK