

THIS MAP WAS PREPARED FOR
ASSESSMENT PURPOSE ONLY.

SE1/4 NW1/4 SEC.22 T29S. R.5W. W.M.
DOUGLAS COUNTY
1" = 100'



REVISED ON
2-10-15

29 5 22BD
MYRTLE CREEK

1/16
COR

1/16
COR

CANCELLED NO'S
506 507 509

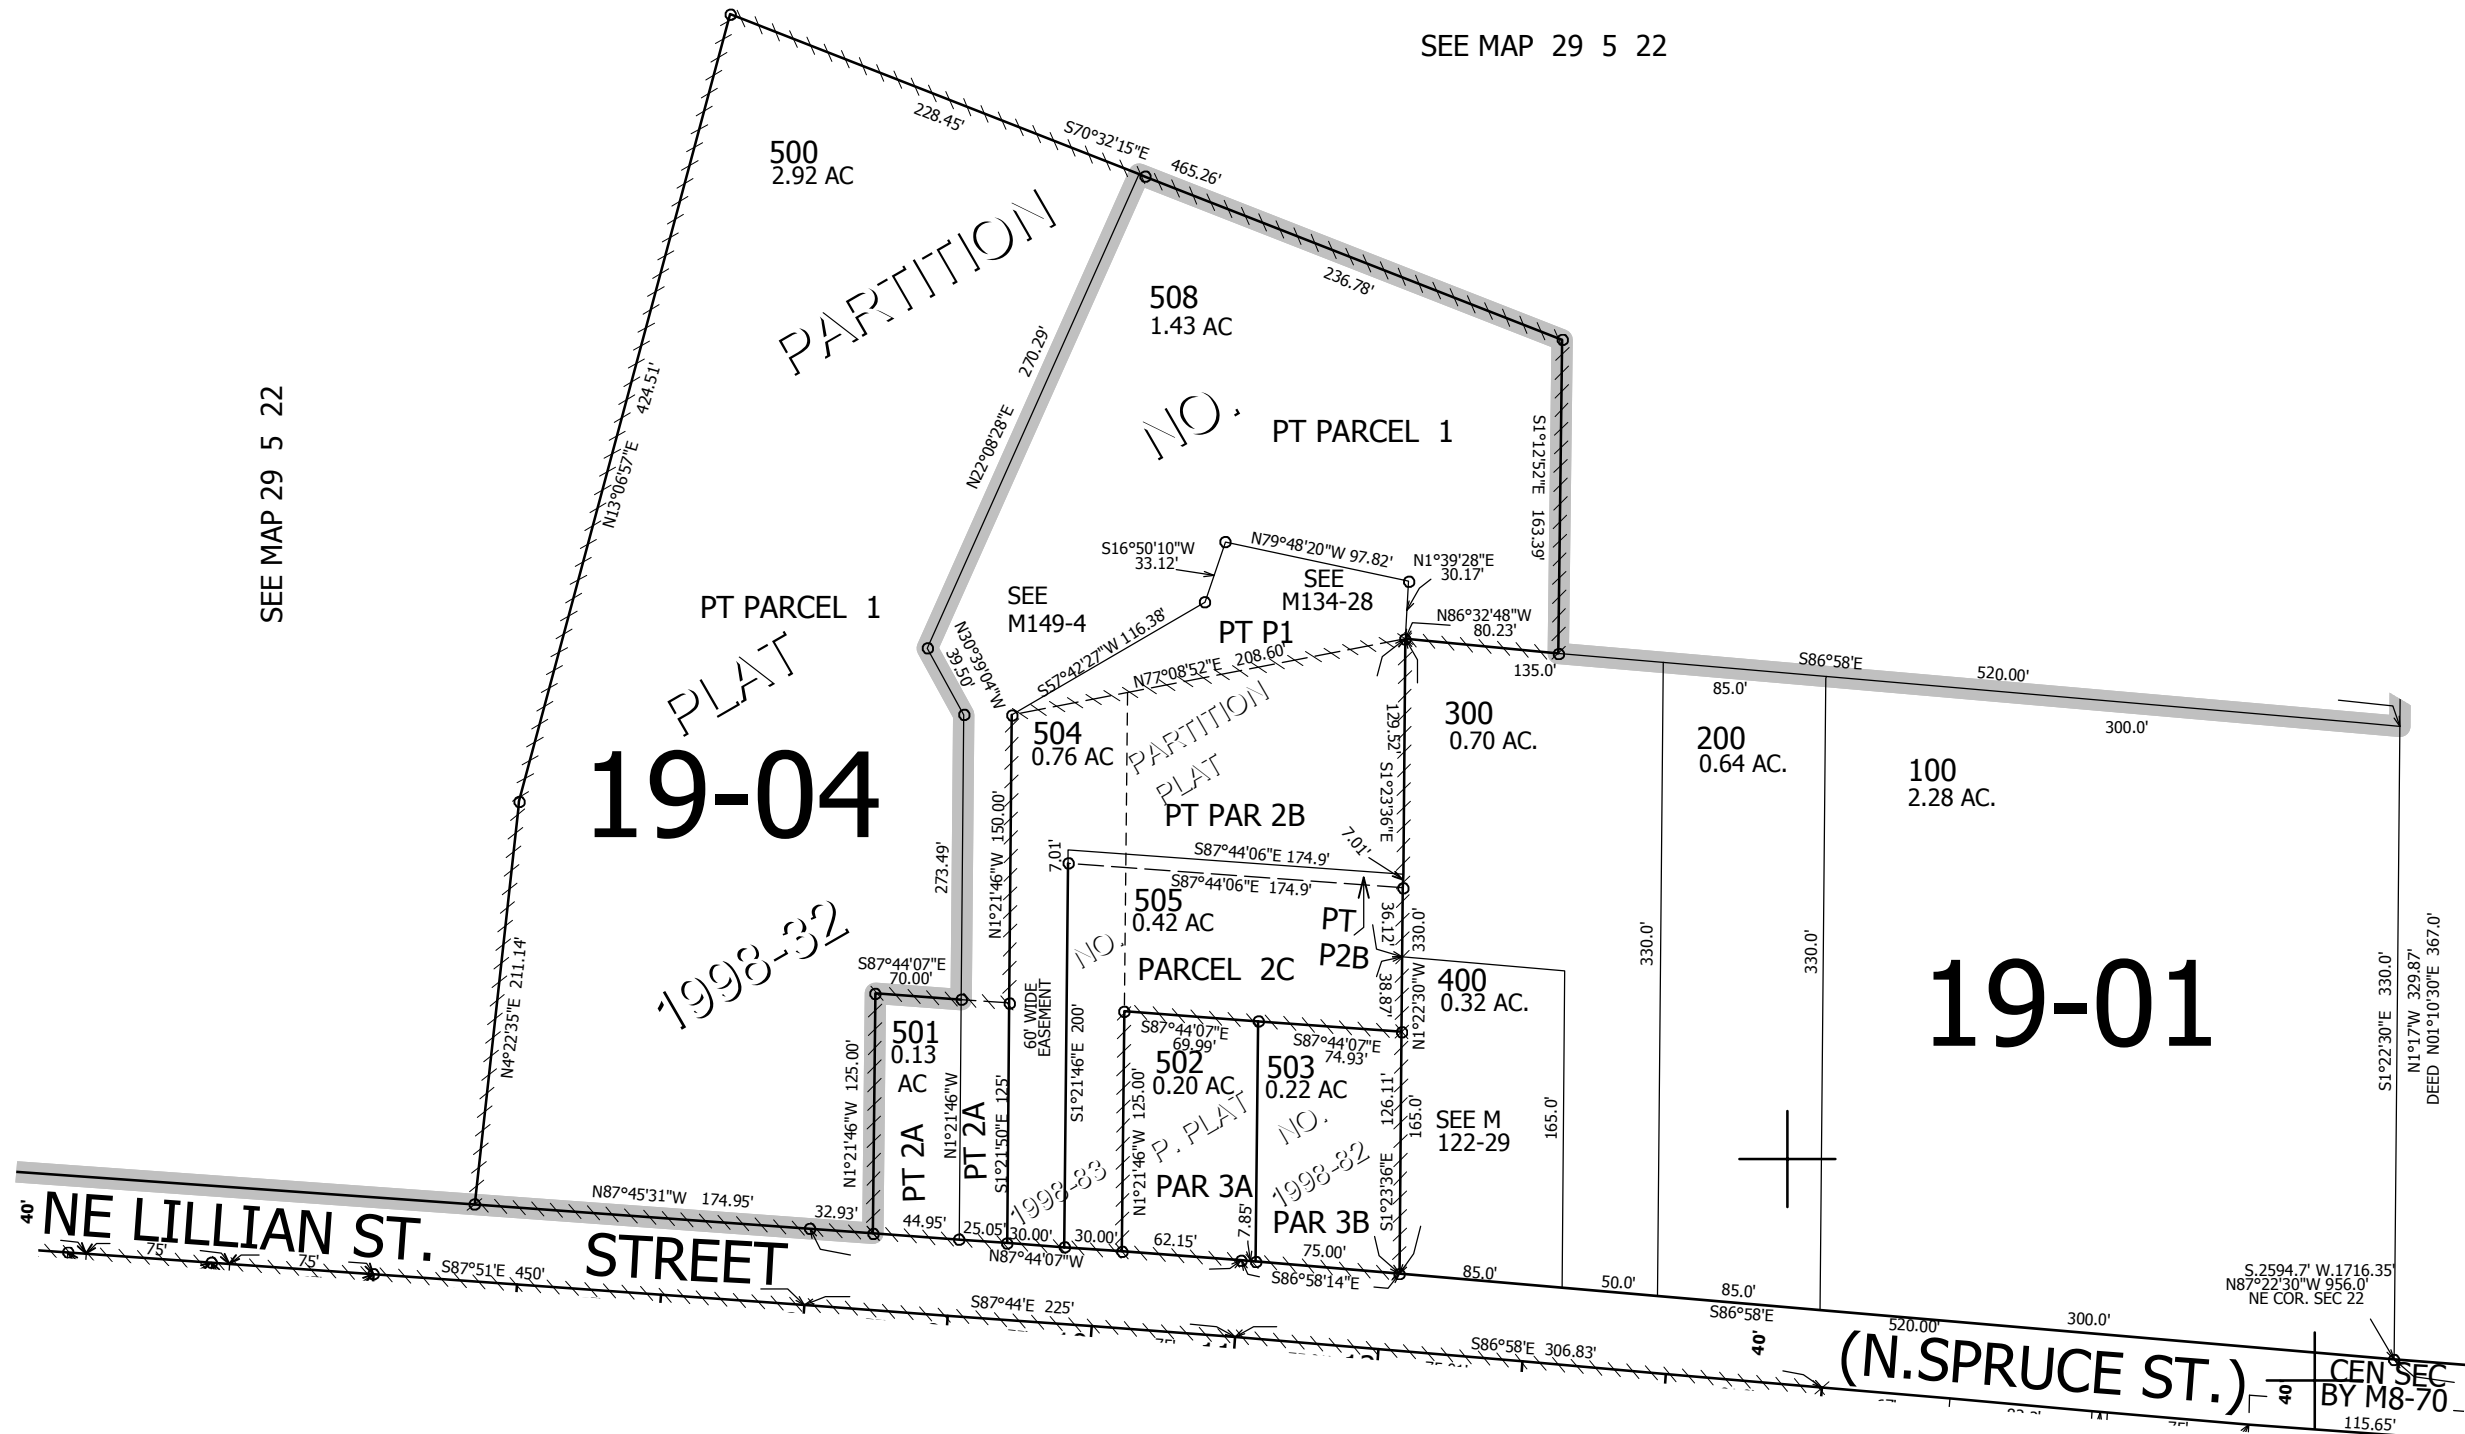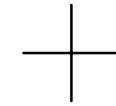

SEE MAP 29 5 22

SEE MAP 29 5 22

19-04

19-01

1/16 COR
BY M8-70

SEE MAP 29 5 22AC

511,000

SEE MAP 29 5 22CA

4,179,000

29 5 22BD
MYRTLE CREEK