


THIS MAP WAS PREPARED FOR ASSESSMENT PURPOSE ONLY.

NW1/4 SEC.26 T29S. R.5W. W.M.  
DOUGLAS COUNTY  
1" = 200'


REVISED ON  
5/9/22

29 5 26B  
MYRTLE CREEK

CANCELLED NO'S  
301 1002

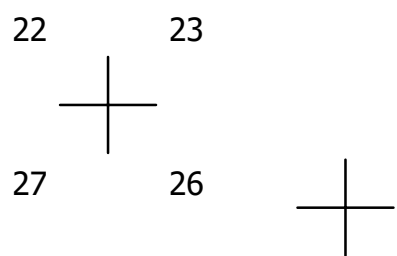

SEE MAP 29 5 23C

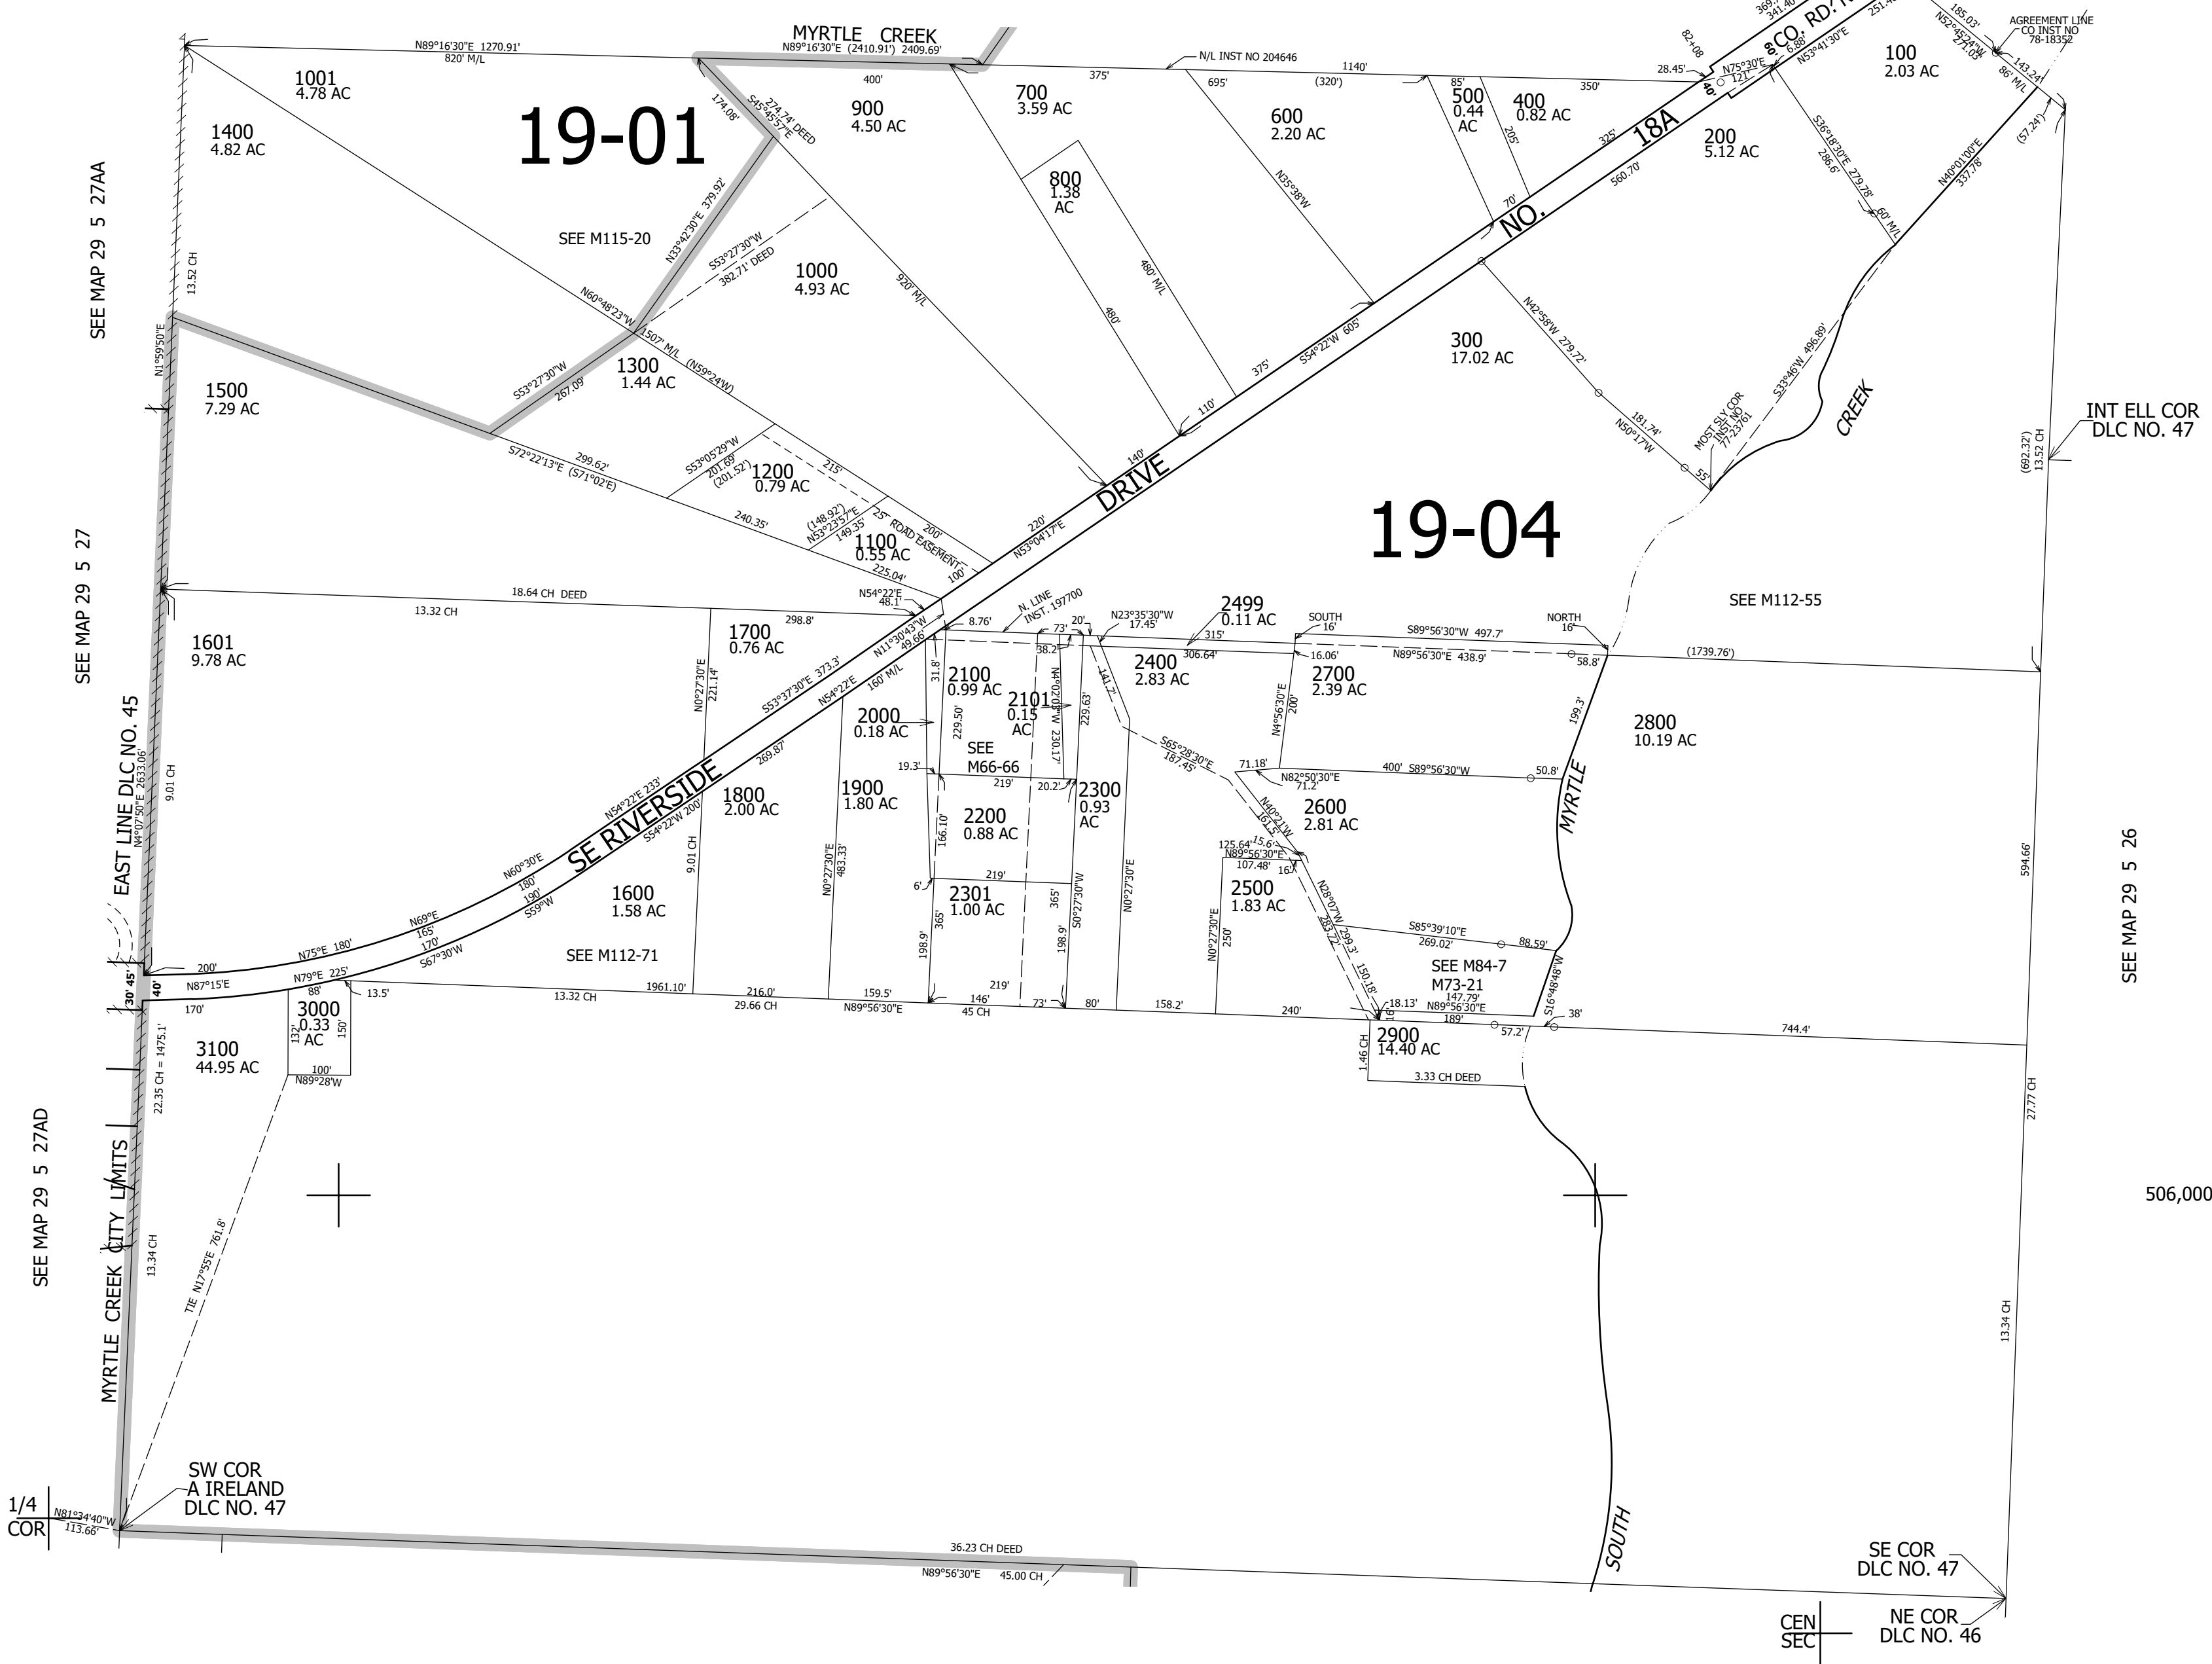

SEE MAP 29 5 27AA  
SEE MAP 29 5 27  
SEE MAP 29 5 27AD  
MYRTLE CREEK CITY LIMITS  
EAST LINE DLC NO. 45  
1/4 COR

INT ELL COR  
DLC NO. 47

SEE MAP 29 5 26

506,000

SEE MAP 29 5 26

SE COR  
DLC NO. 47  
CEN SEC  
NE COR  
DLC NO. 46

4,184,000

29 5 26B  
MYRTLE CREEK