

SE1/4 NE1/4 SEC.27 T29S. R.5W. W.M.
DOUGLAS COUNTY



REVISED ON
6-29-21

29 5 27AD
MYRTLE CREEK

THIS MAP WAS PREPARED FOR
ASSESSMENT PURPOSE ONLY.

1" = 100'

CANCELLED NO'S
4700 4800 5105
4900 1200 3198
3301 3303

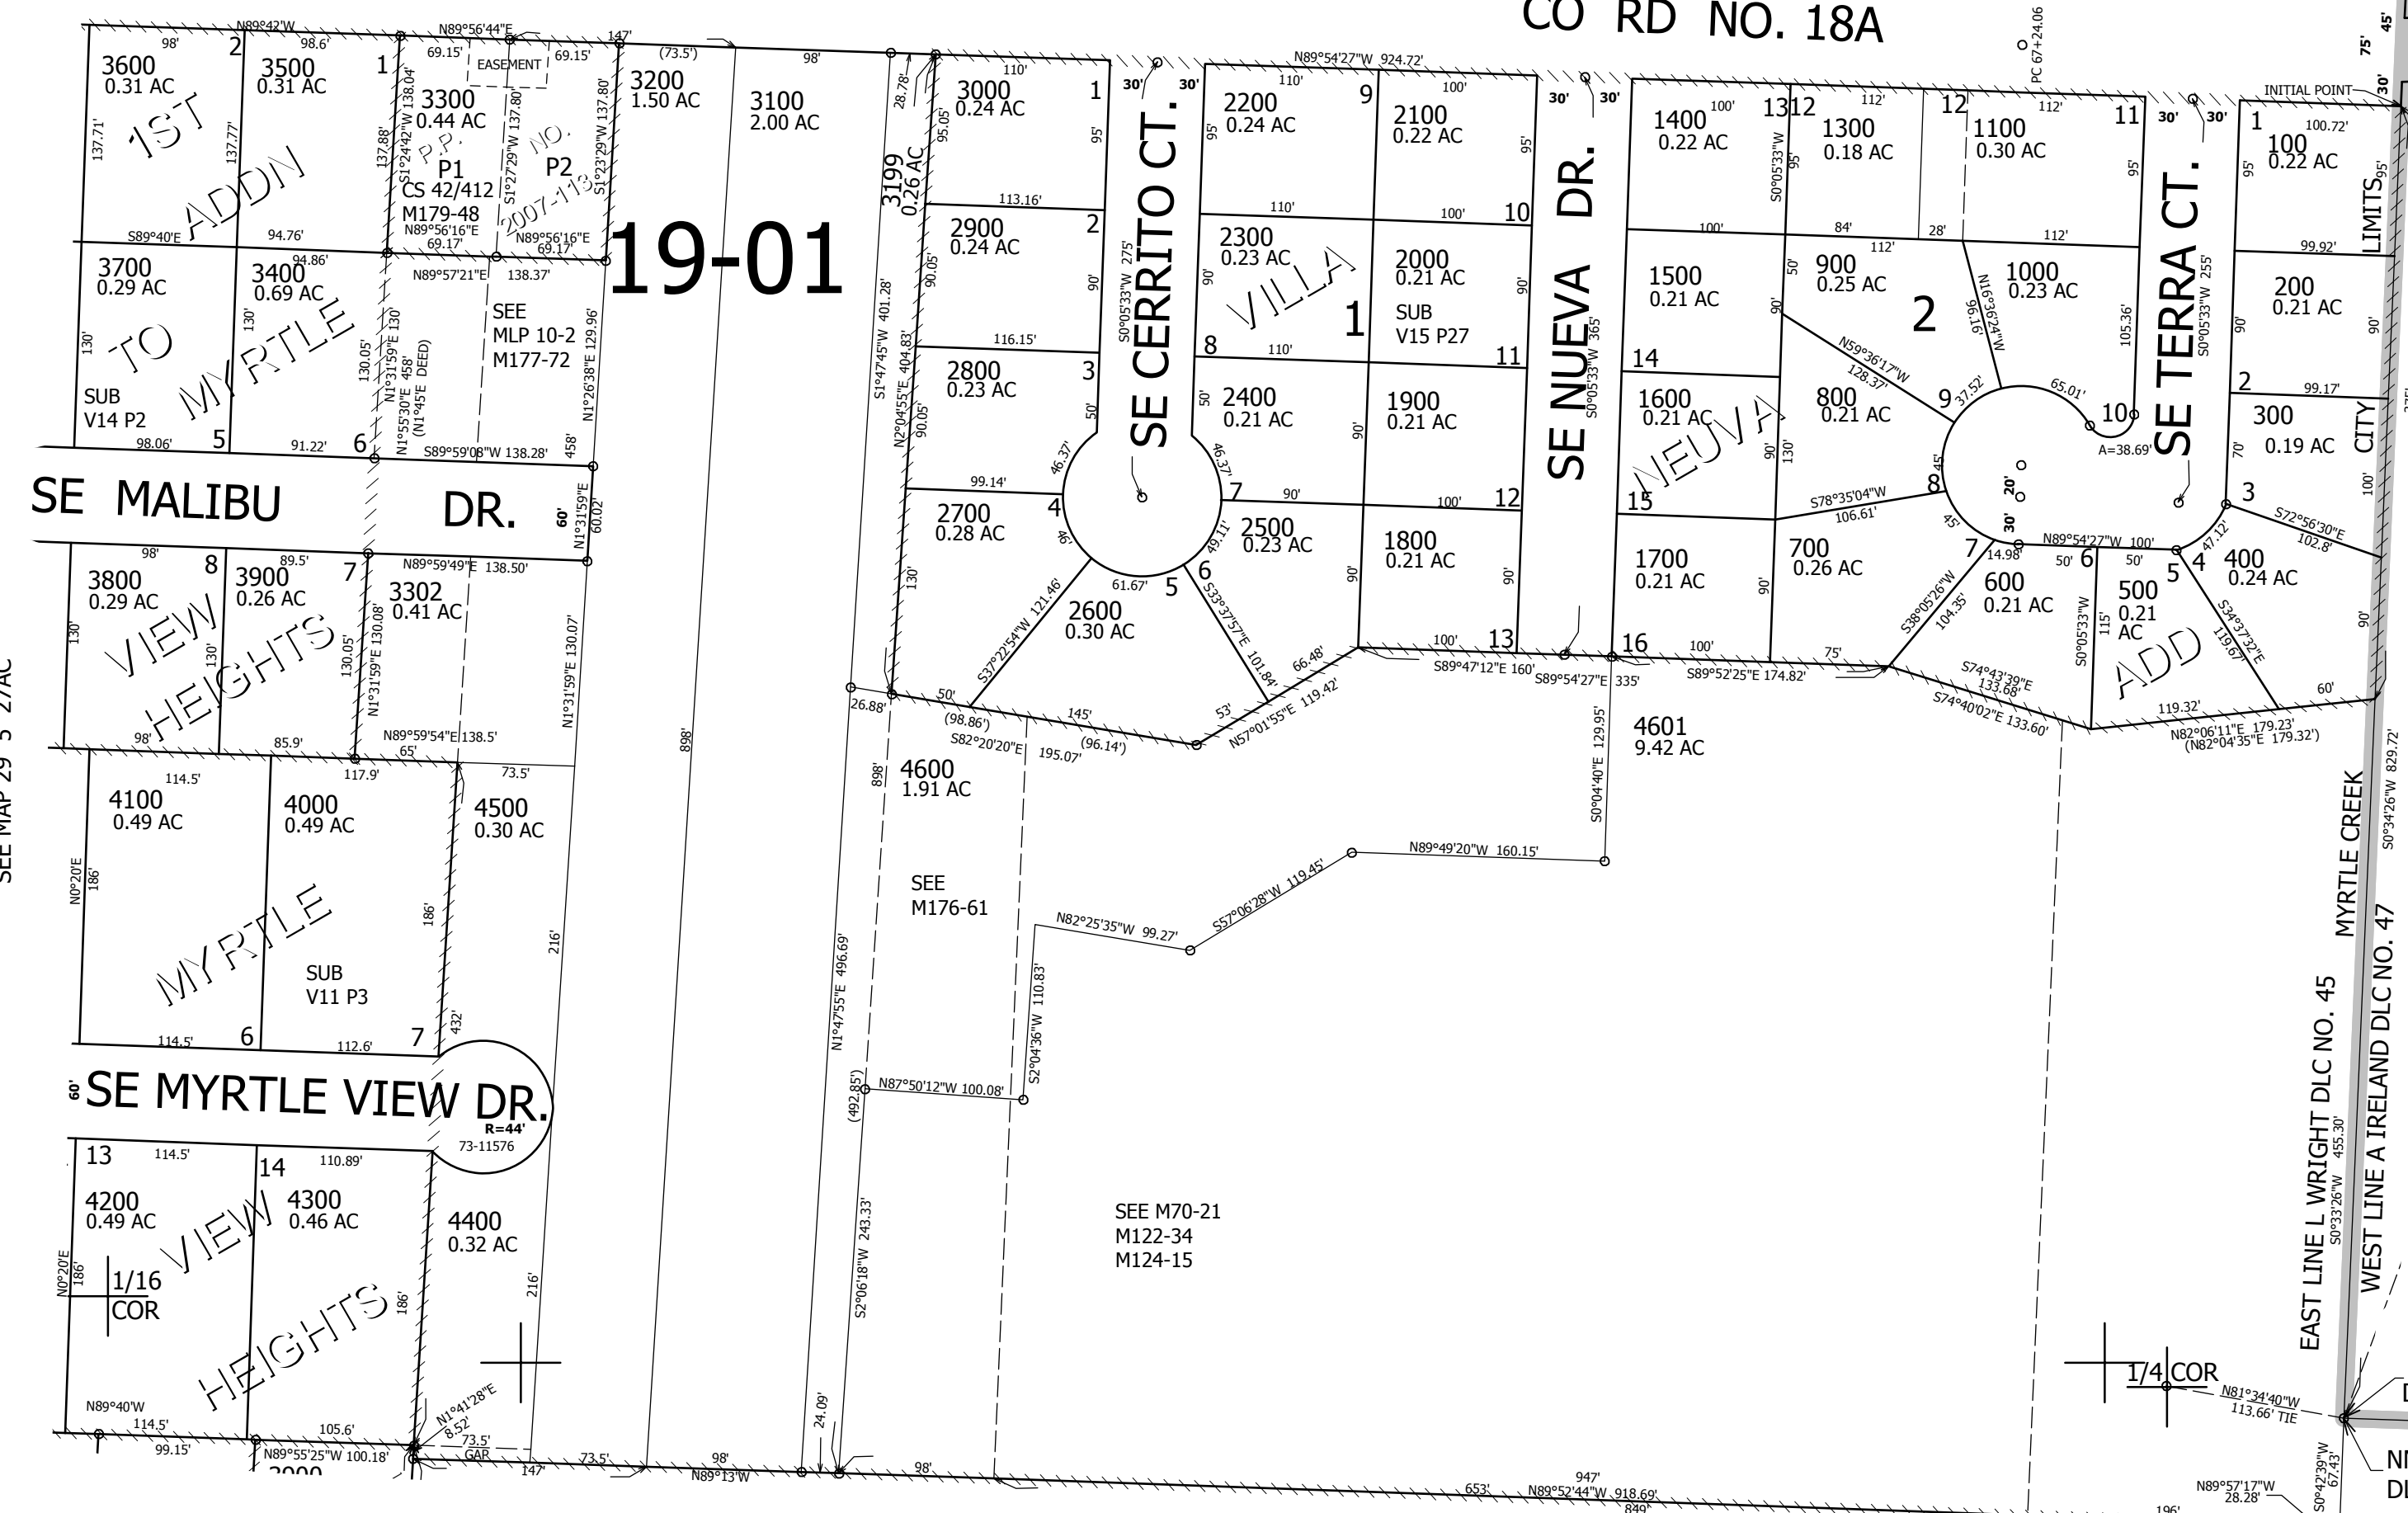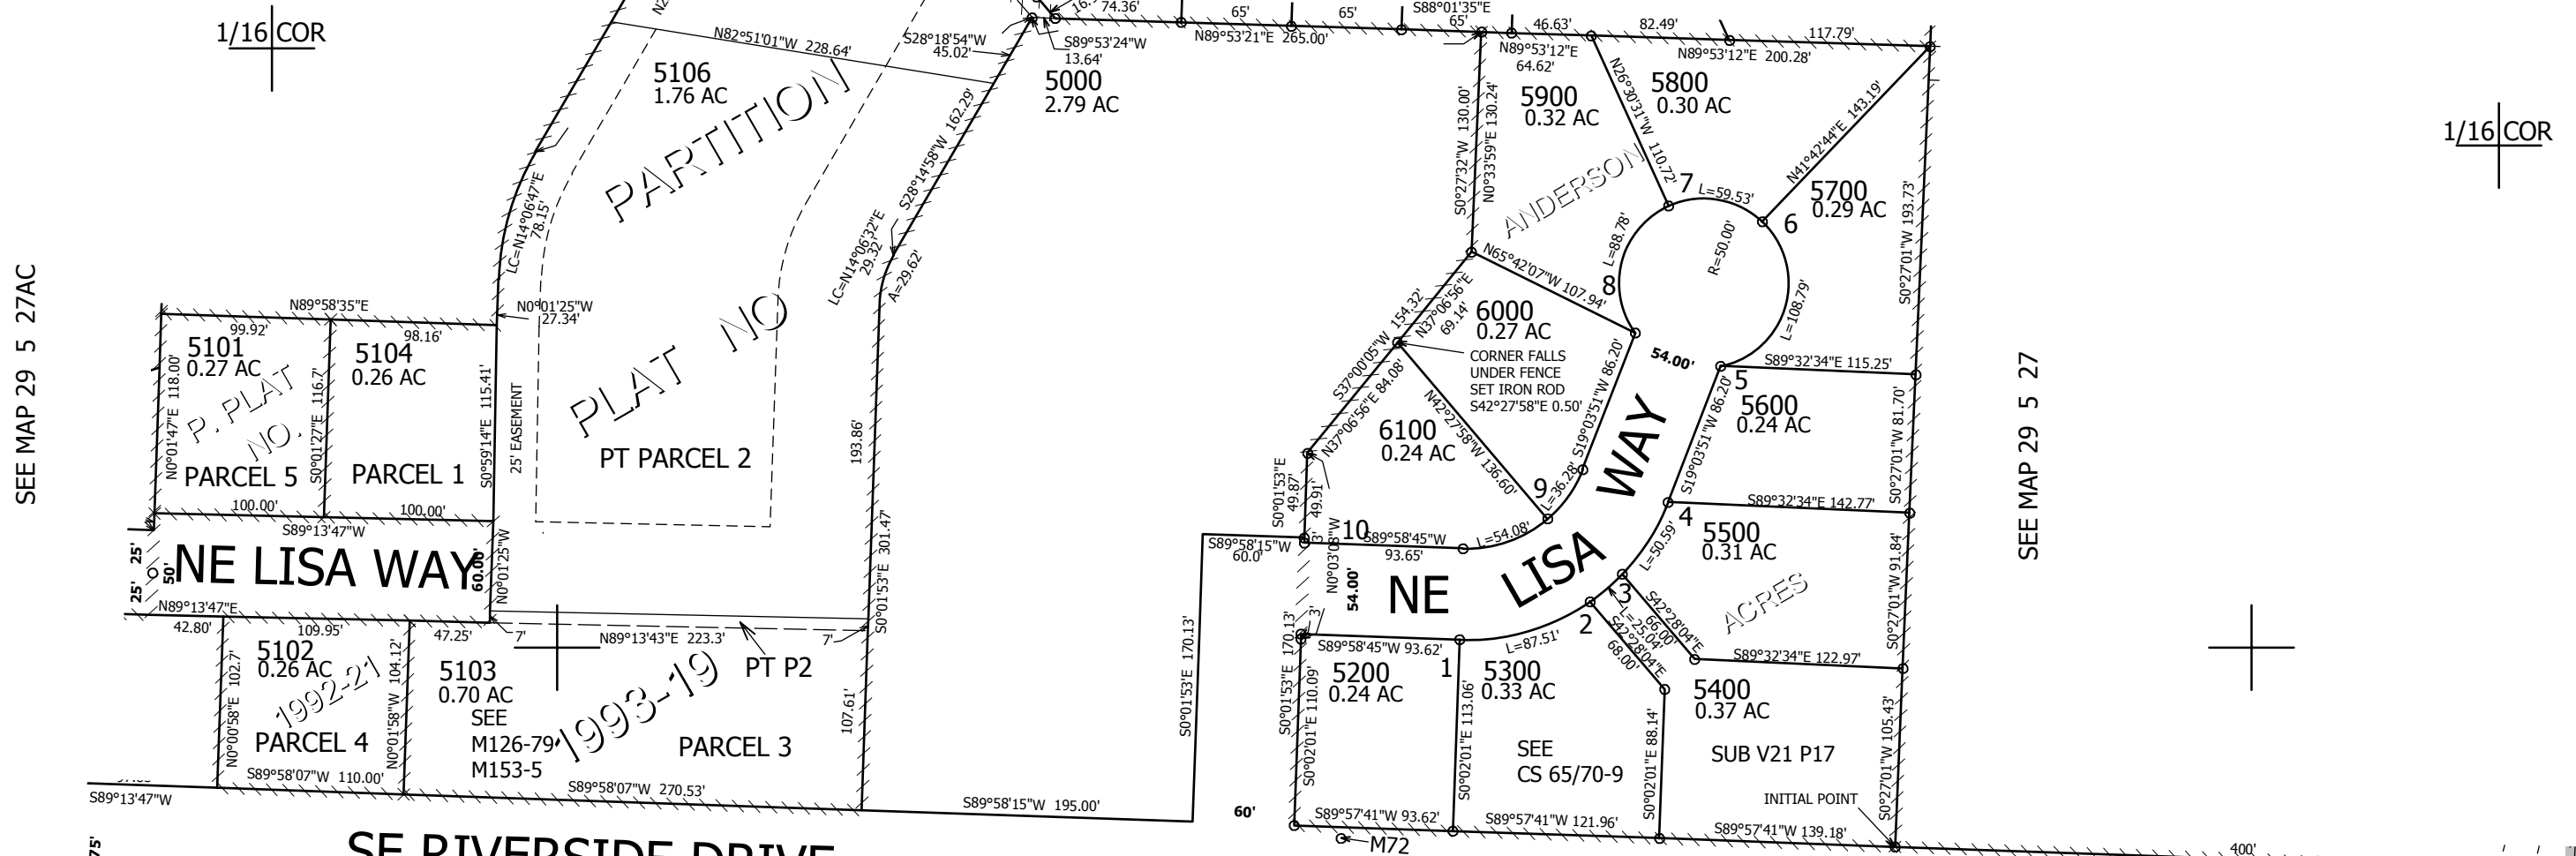

SEE MAP 29 5 27AC

SEE MAP 29 5 27

SEE MAP 29 5 27AC

SEE MAP 29 5 26B

SEE MAP 29 5 27

4,181,500

29 5 27AD
MYRTLE CREEK