


THIS MAP WAS PREPARED FOR ASSESSMENT PURPOSE ONLY.

SEC.29 T29S. R.5W. W.M. DOUGLAS COUNTY
1" = 400'

REVISED ON 2-1-22

29 5 29

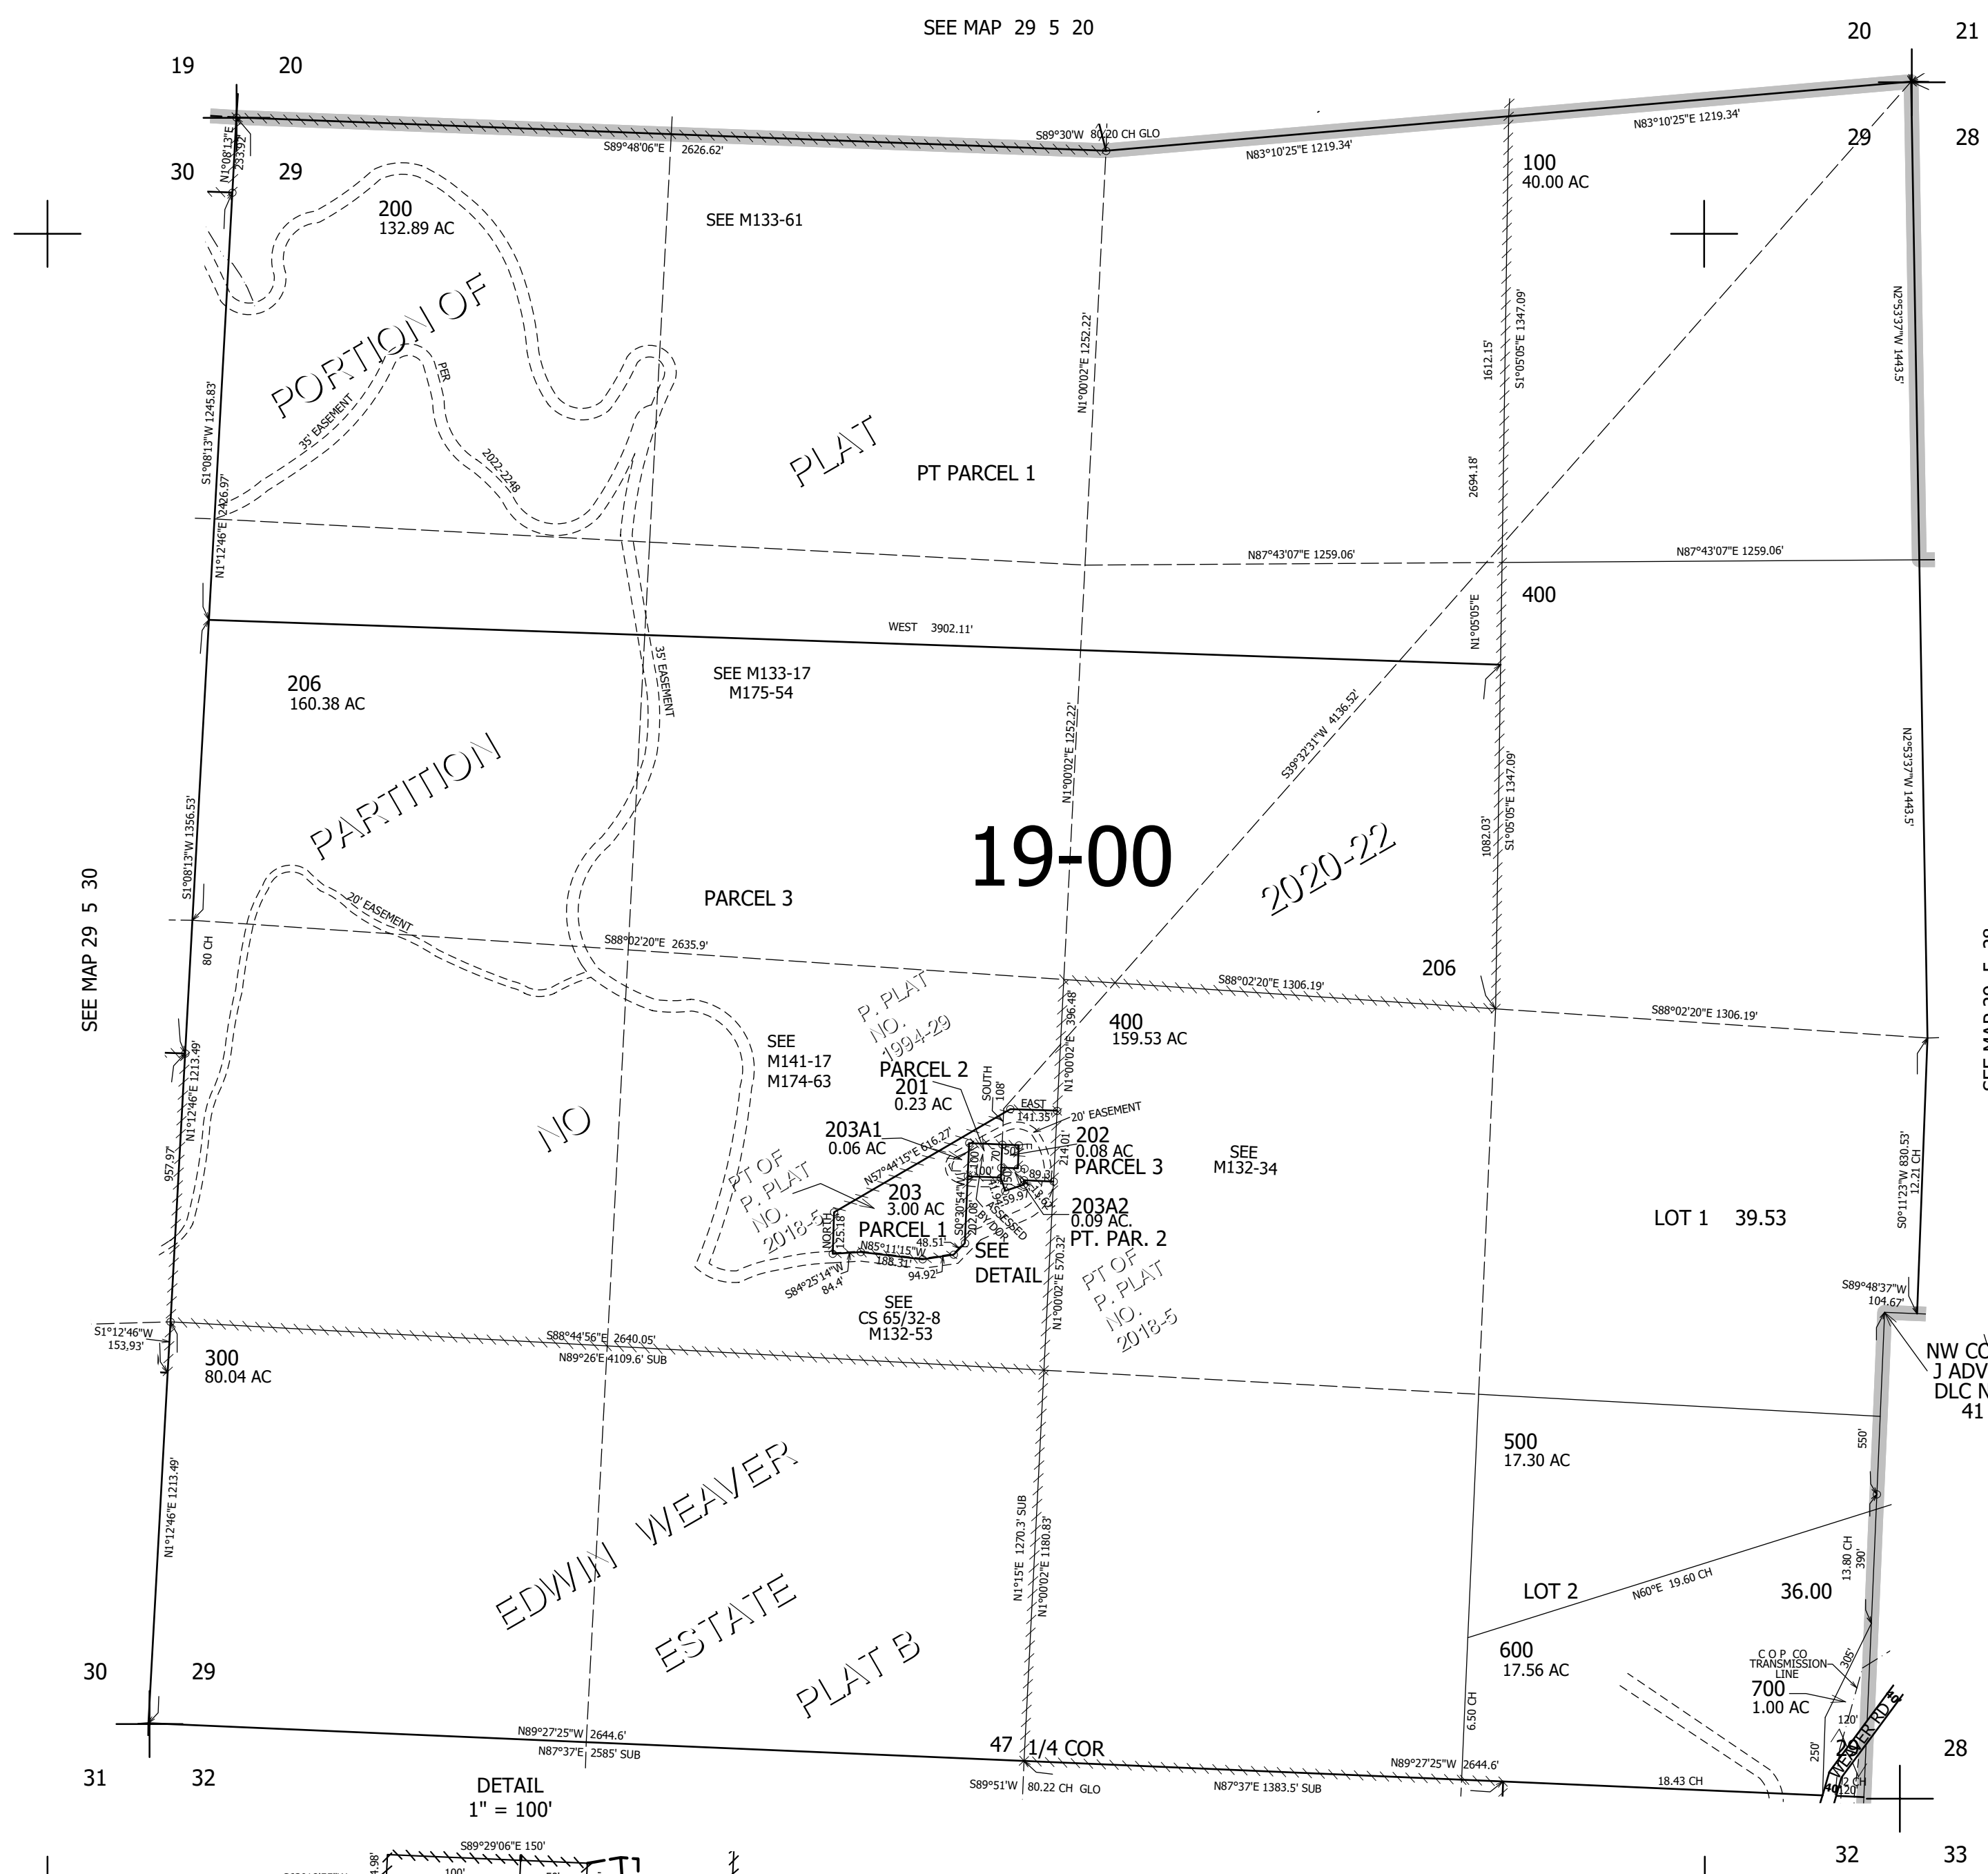


- CANCELLED NO'S
 300U1 300U2 300U3
 300U4 300U5 300U6
 300U7 300U8 300U9
 300V1 300V2 300V3
 300V4 300V5 300V6
 400M1 500M1 700M1
 200A3 200A2 200A1
 204 205

SEE MAP 29 5 30

SEE MAP 29 5 28

DETAIL 1" = 100'

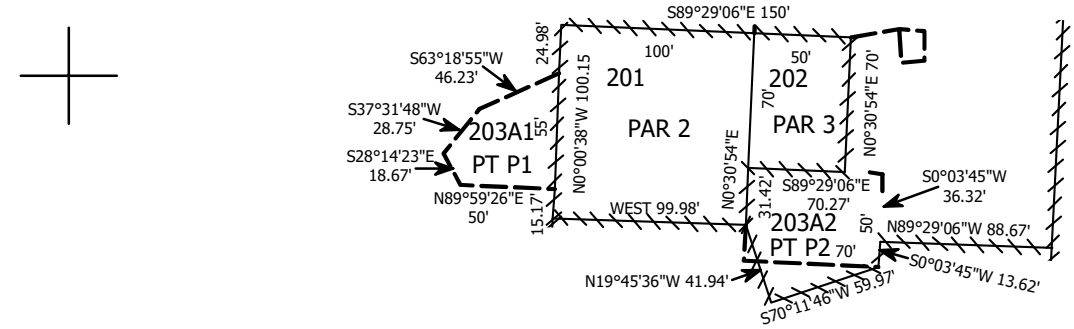

SEE MAP 29 5 32

4,171,000

503,000

29 5 29