

THIS MAP WAS PREPARED FOR ASSESSMENT PURPOSE ONLY.


SEC.16 T.29S. R.6W. W.M. DOUGLAS COUNTY

REVISED ON 4-20-07

29 6 16

1" = 400'

CANCELLED NO'S 2902 1901 2904 2500M1 1800M1 1501

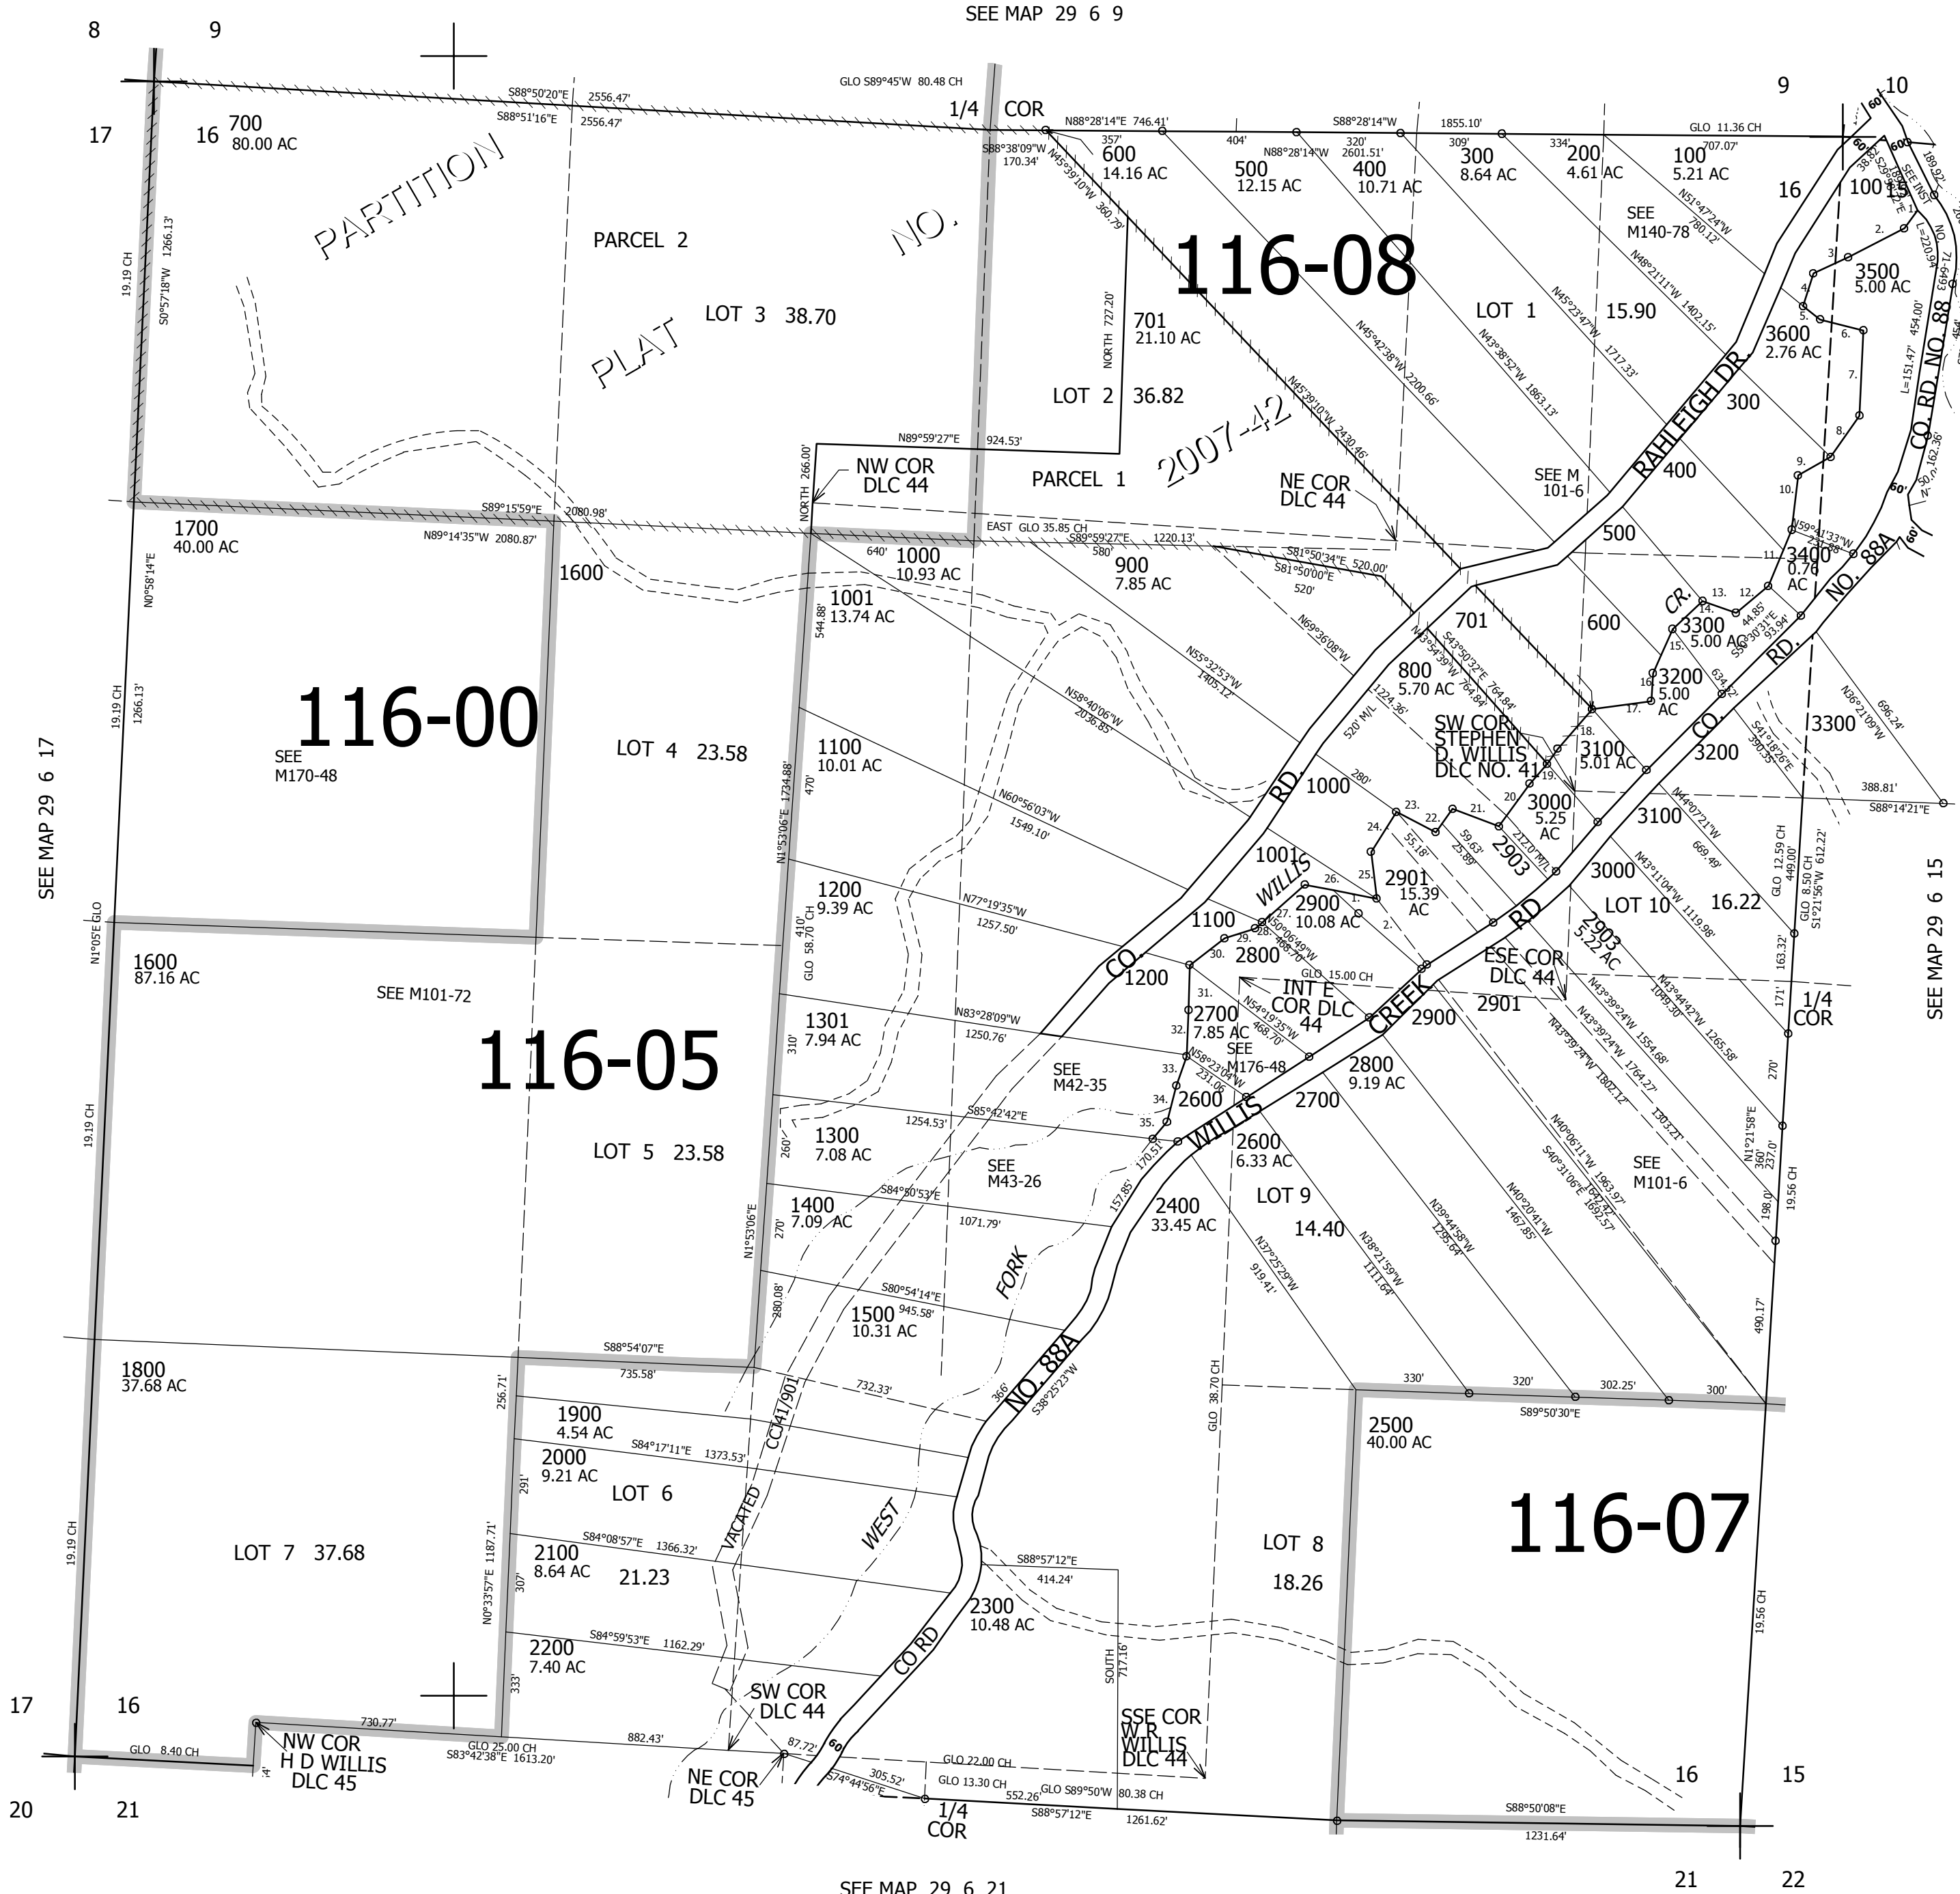

SEE MAP 29 6 17

SEE MAP 29 6 9

SEE MAP 29 6 15

SEE MAP 29 6 21

C/L W. FORK WILLIS CREEK

1. N23°45'E 64.82'
2. N60°16'13"E 204.97'
3. N57°38'42"E 121.69'
4. N14°42'34"E 91.89'
5. N62°05'07"W 71.15'
6. N73°57'53"W 132.47'
7. N9°10'16"W 192.89'
8. N31°14'58"E 231.4'
9. N62°08'43"E 109.31'
10. N4°50'42"E 149.86'
11. N16°43'37"E 144.6'
12. N44°49'37"E 132.03'
13. S73°29'24"E 117.56'
14. N39°15'15"E 129.4'
15. N18°14'42"E 146.36'
16. N6°06'07"E 108.01'
17. N81°47'18"E 171.21'
18. N39°45'57"E 177.18'
19. N36°05'43"E 144.48'
20. N31°32'18"E 145.33'
21. S69°34'37"E 163.41'
22. N31°06'28"E 85.52'
23. S69°15'32"E 143.55'
24. N30°23'38"E 147.8'
25. N6°38'37"W 137.69'
26. S82°42'54"E 208.59'
27. N46°35'12"E 200.88'
28. N46°35'12"E 28'
29. N69°56'30"E 98.15'
30. N49°44'22"E 132.78'
31. N3°26'54"E 147.06'
32. N2°53'33"E 129.52'
33. N20°39'56"E 102'
34. N8°10'31"E 99.85'
35. N40°45'E 78.71'

PARCEL 2900

1. N51°17'40"W 112.23'
2. N51°17'40"W 257.65'

515,000

4,146,000

29 6 16